



MATCHLINE -L2- 145+60 SEE SHEET 14

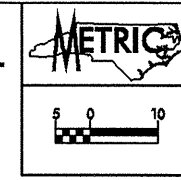

PROJECT REFERENCE NO. SHEET NO.
R-2552C 15 OF 126

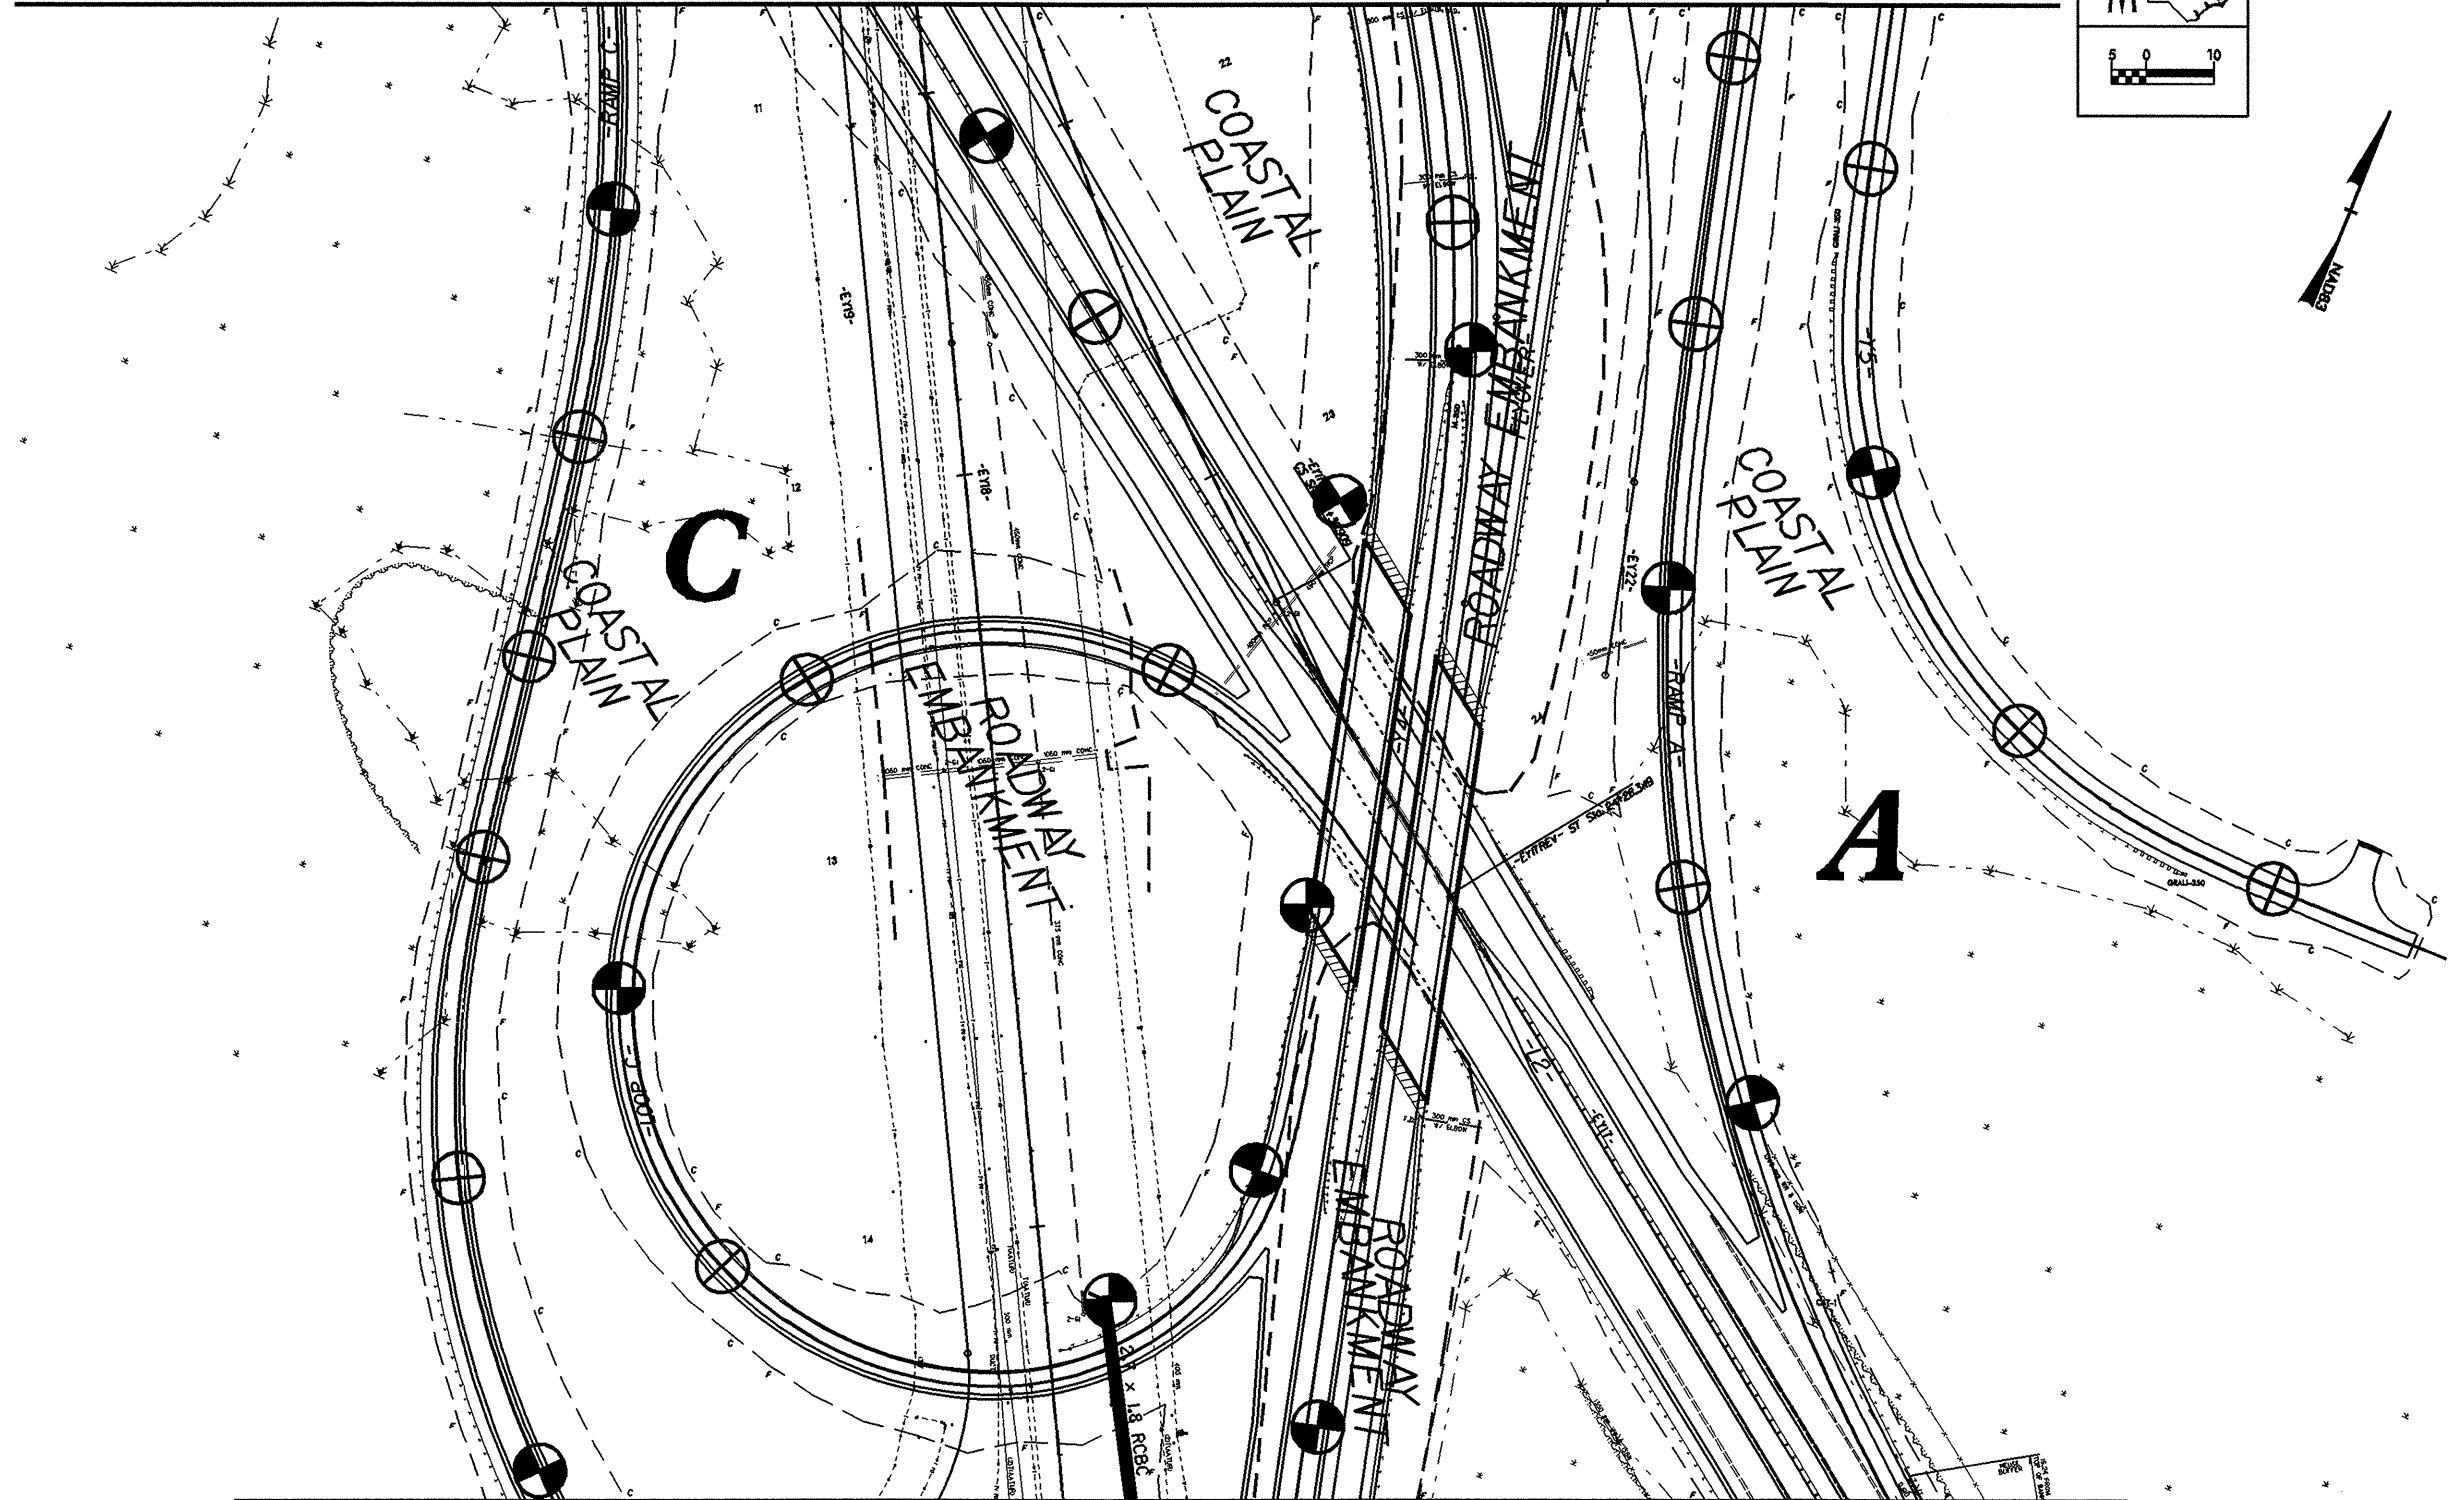

MATCHLINE -Y4- 25+80 SEE SHEET 16