
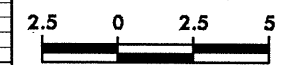


02-FEB-2005 09:01
BL 4/26/05

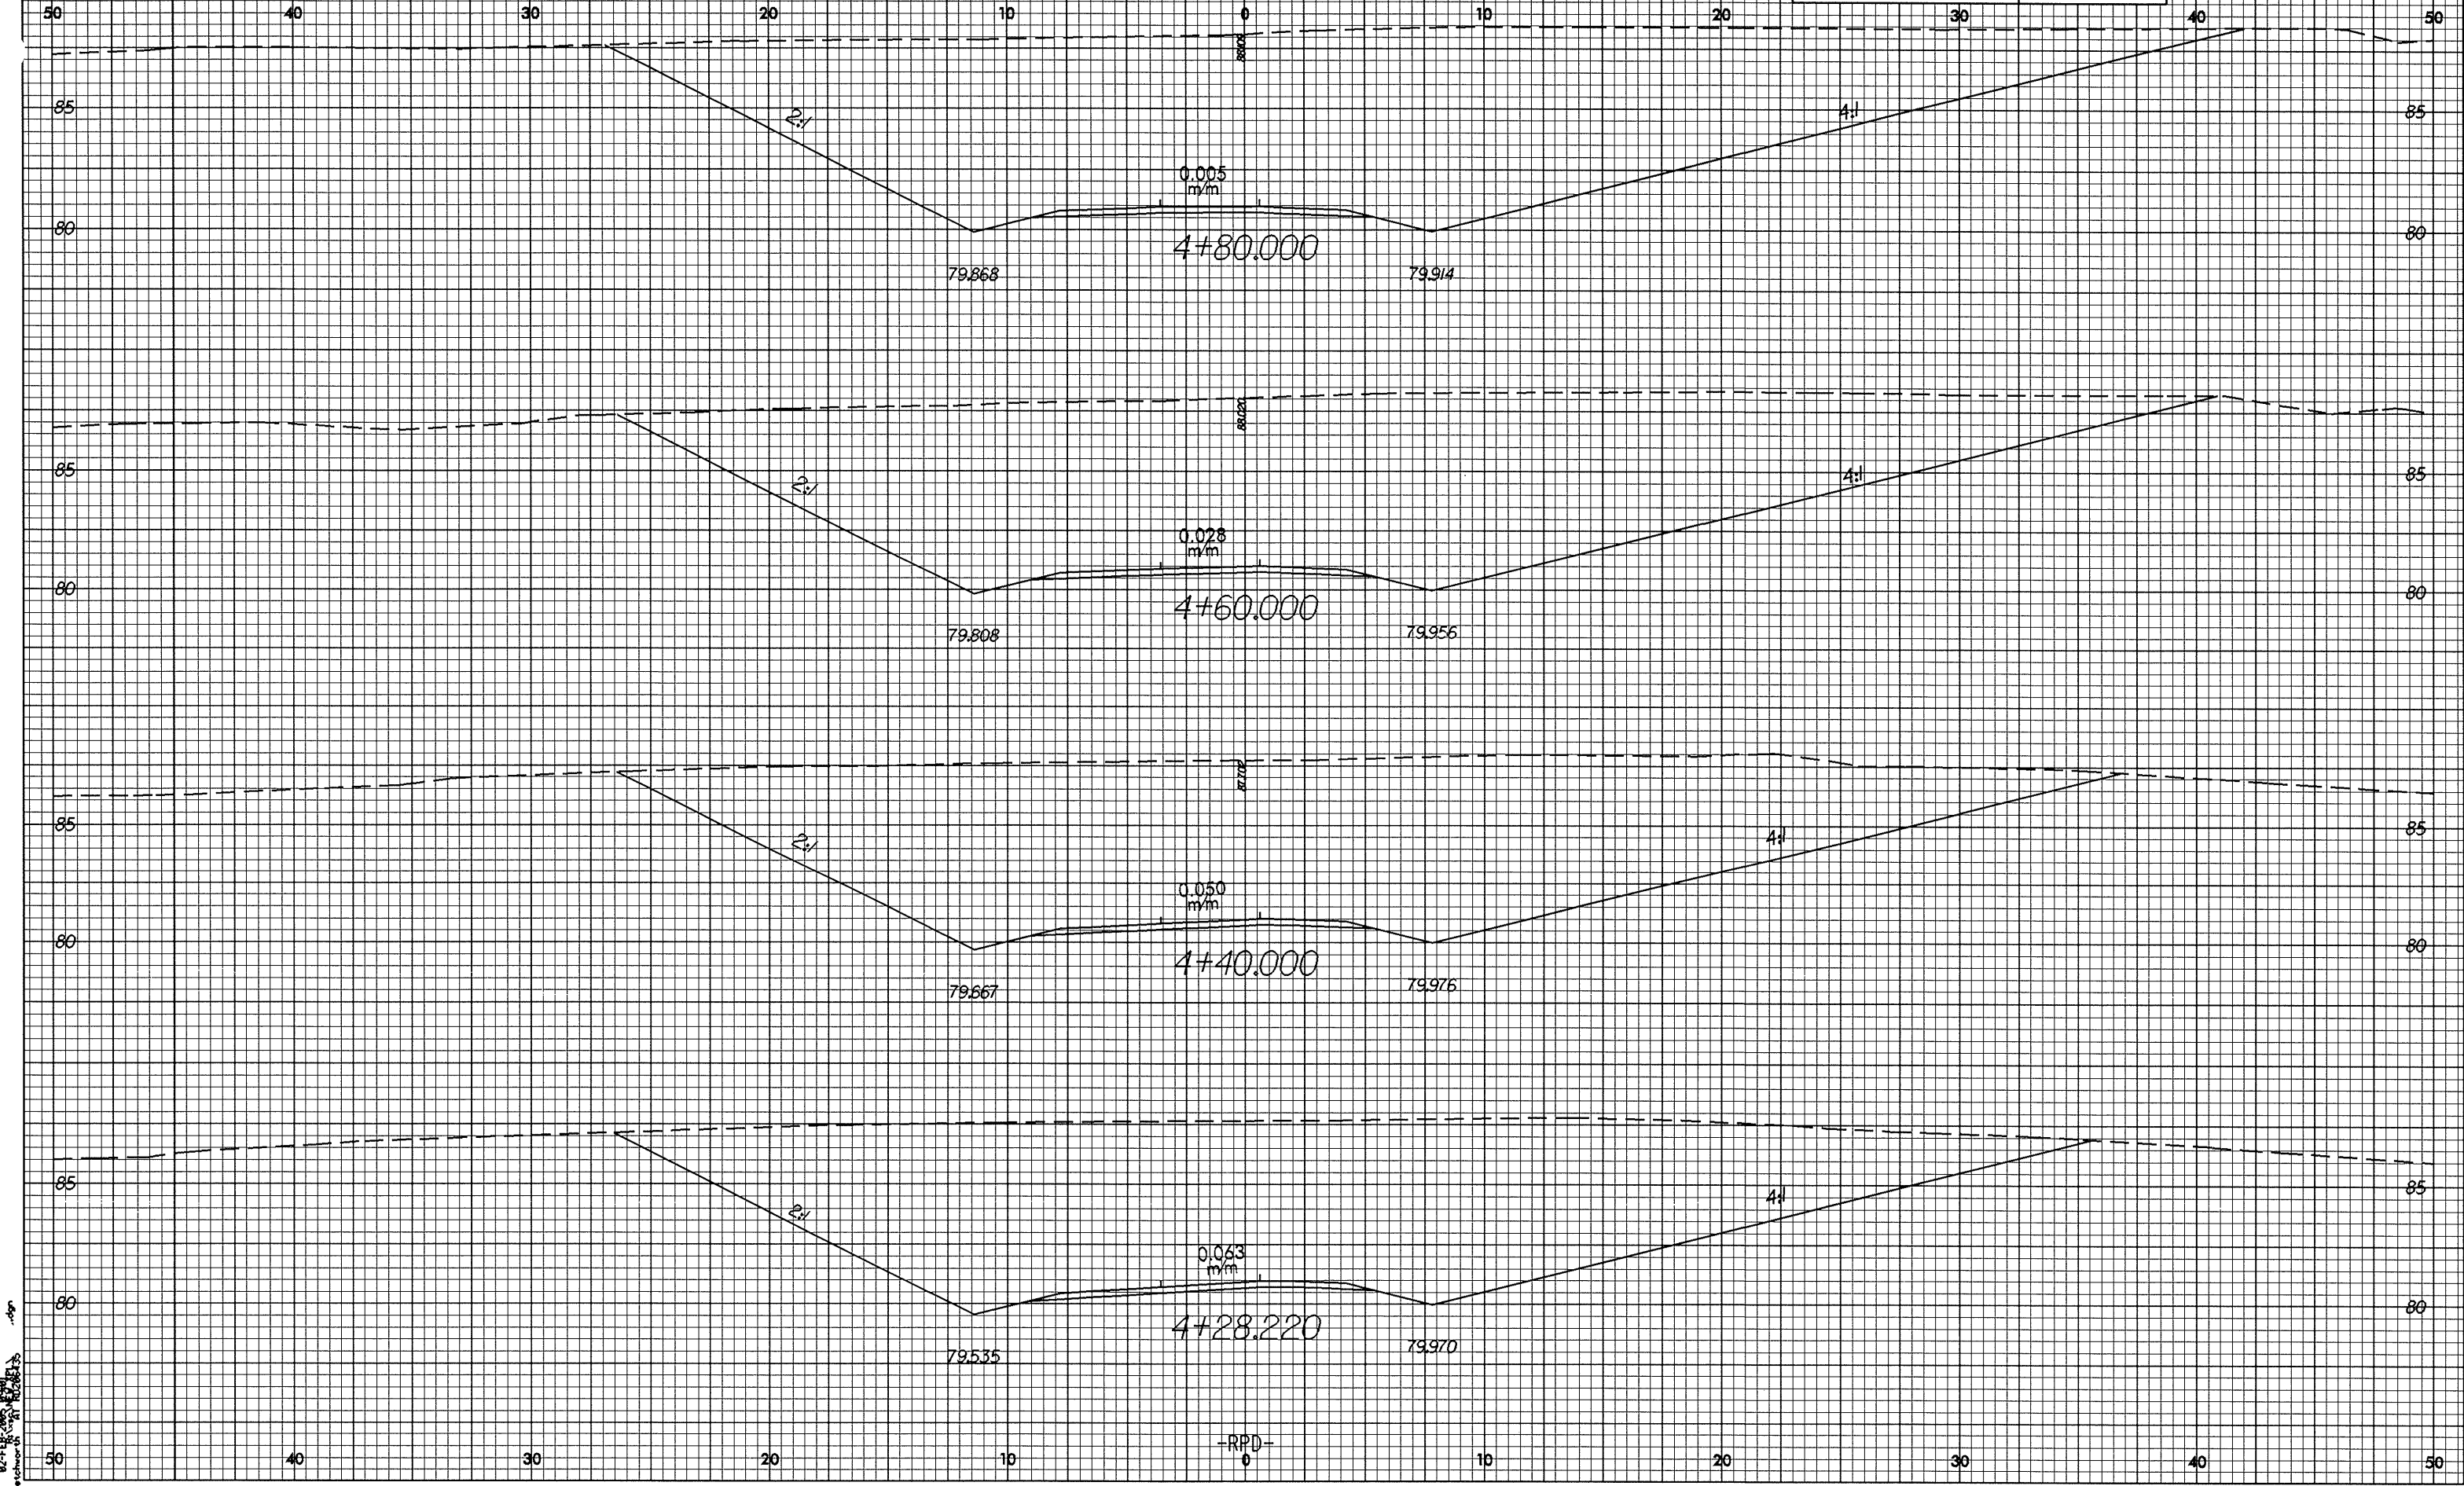

PROJECT REFERENCE NO.	SHEET NO.
R-2552B	X-100

02-FEB-2005 09:01
BL 4/26/05

-RPD-