



10/26/08

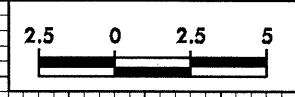

PROJECT REFERENCE NO. R-2552B	SHEET NO. X-93
----------------------------------	-------------------

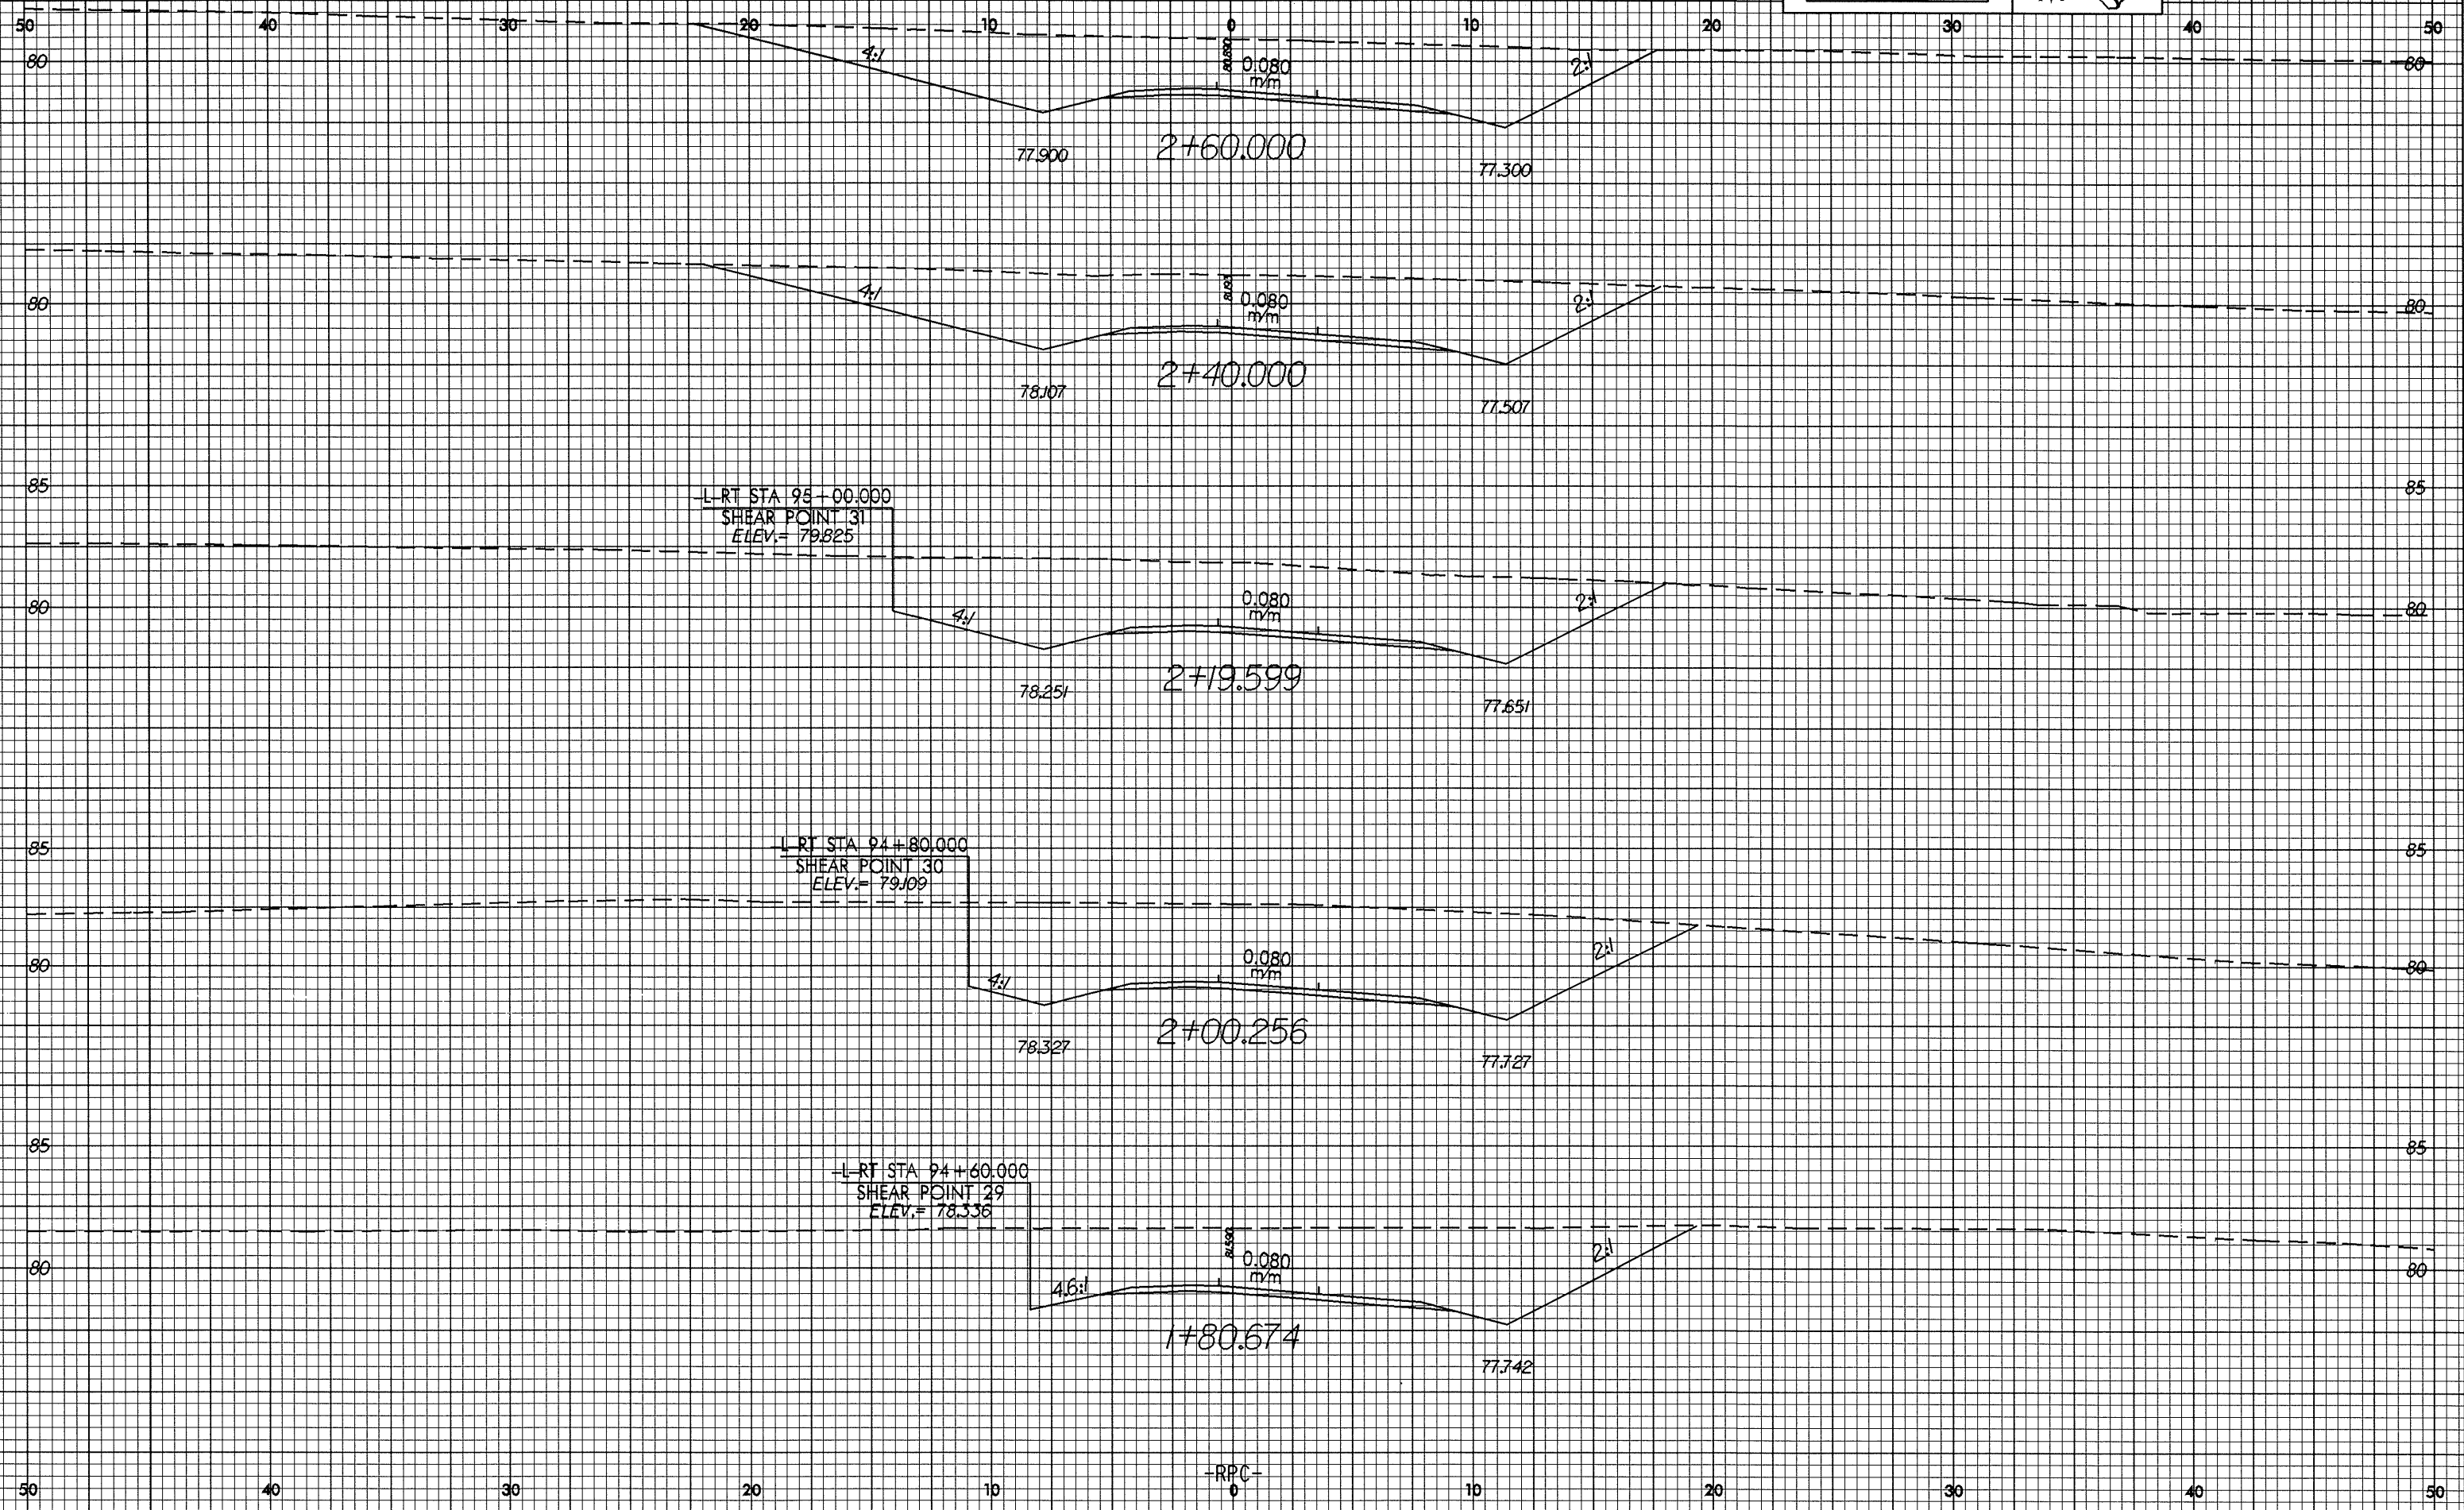

02-FEB-2009 08:55
E:\projects\10102523