
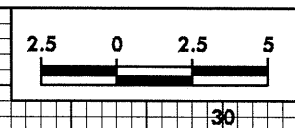


10/26/05  
02-FEB-2005 08:54  
Blanchard AT 102621

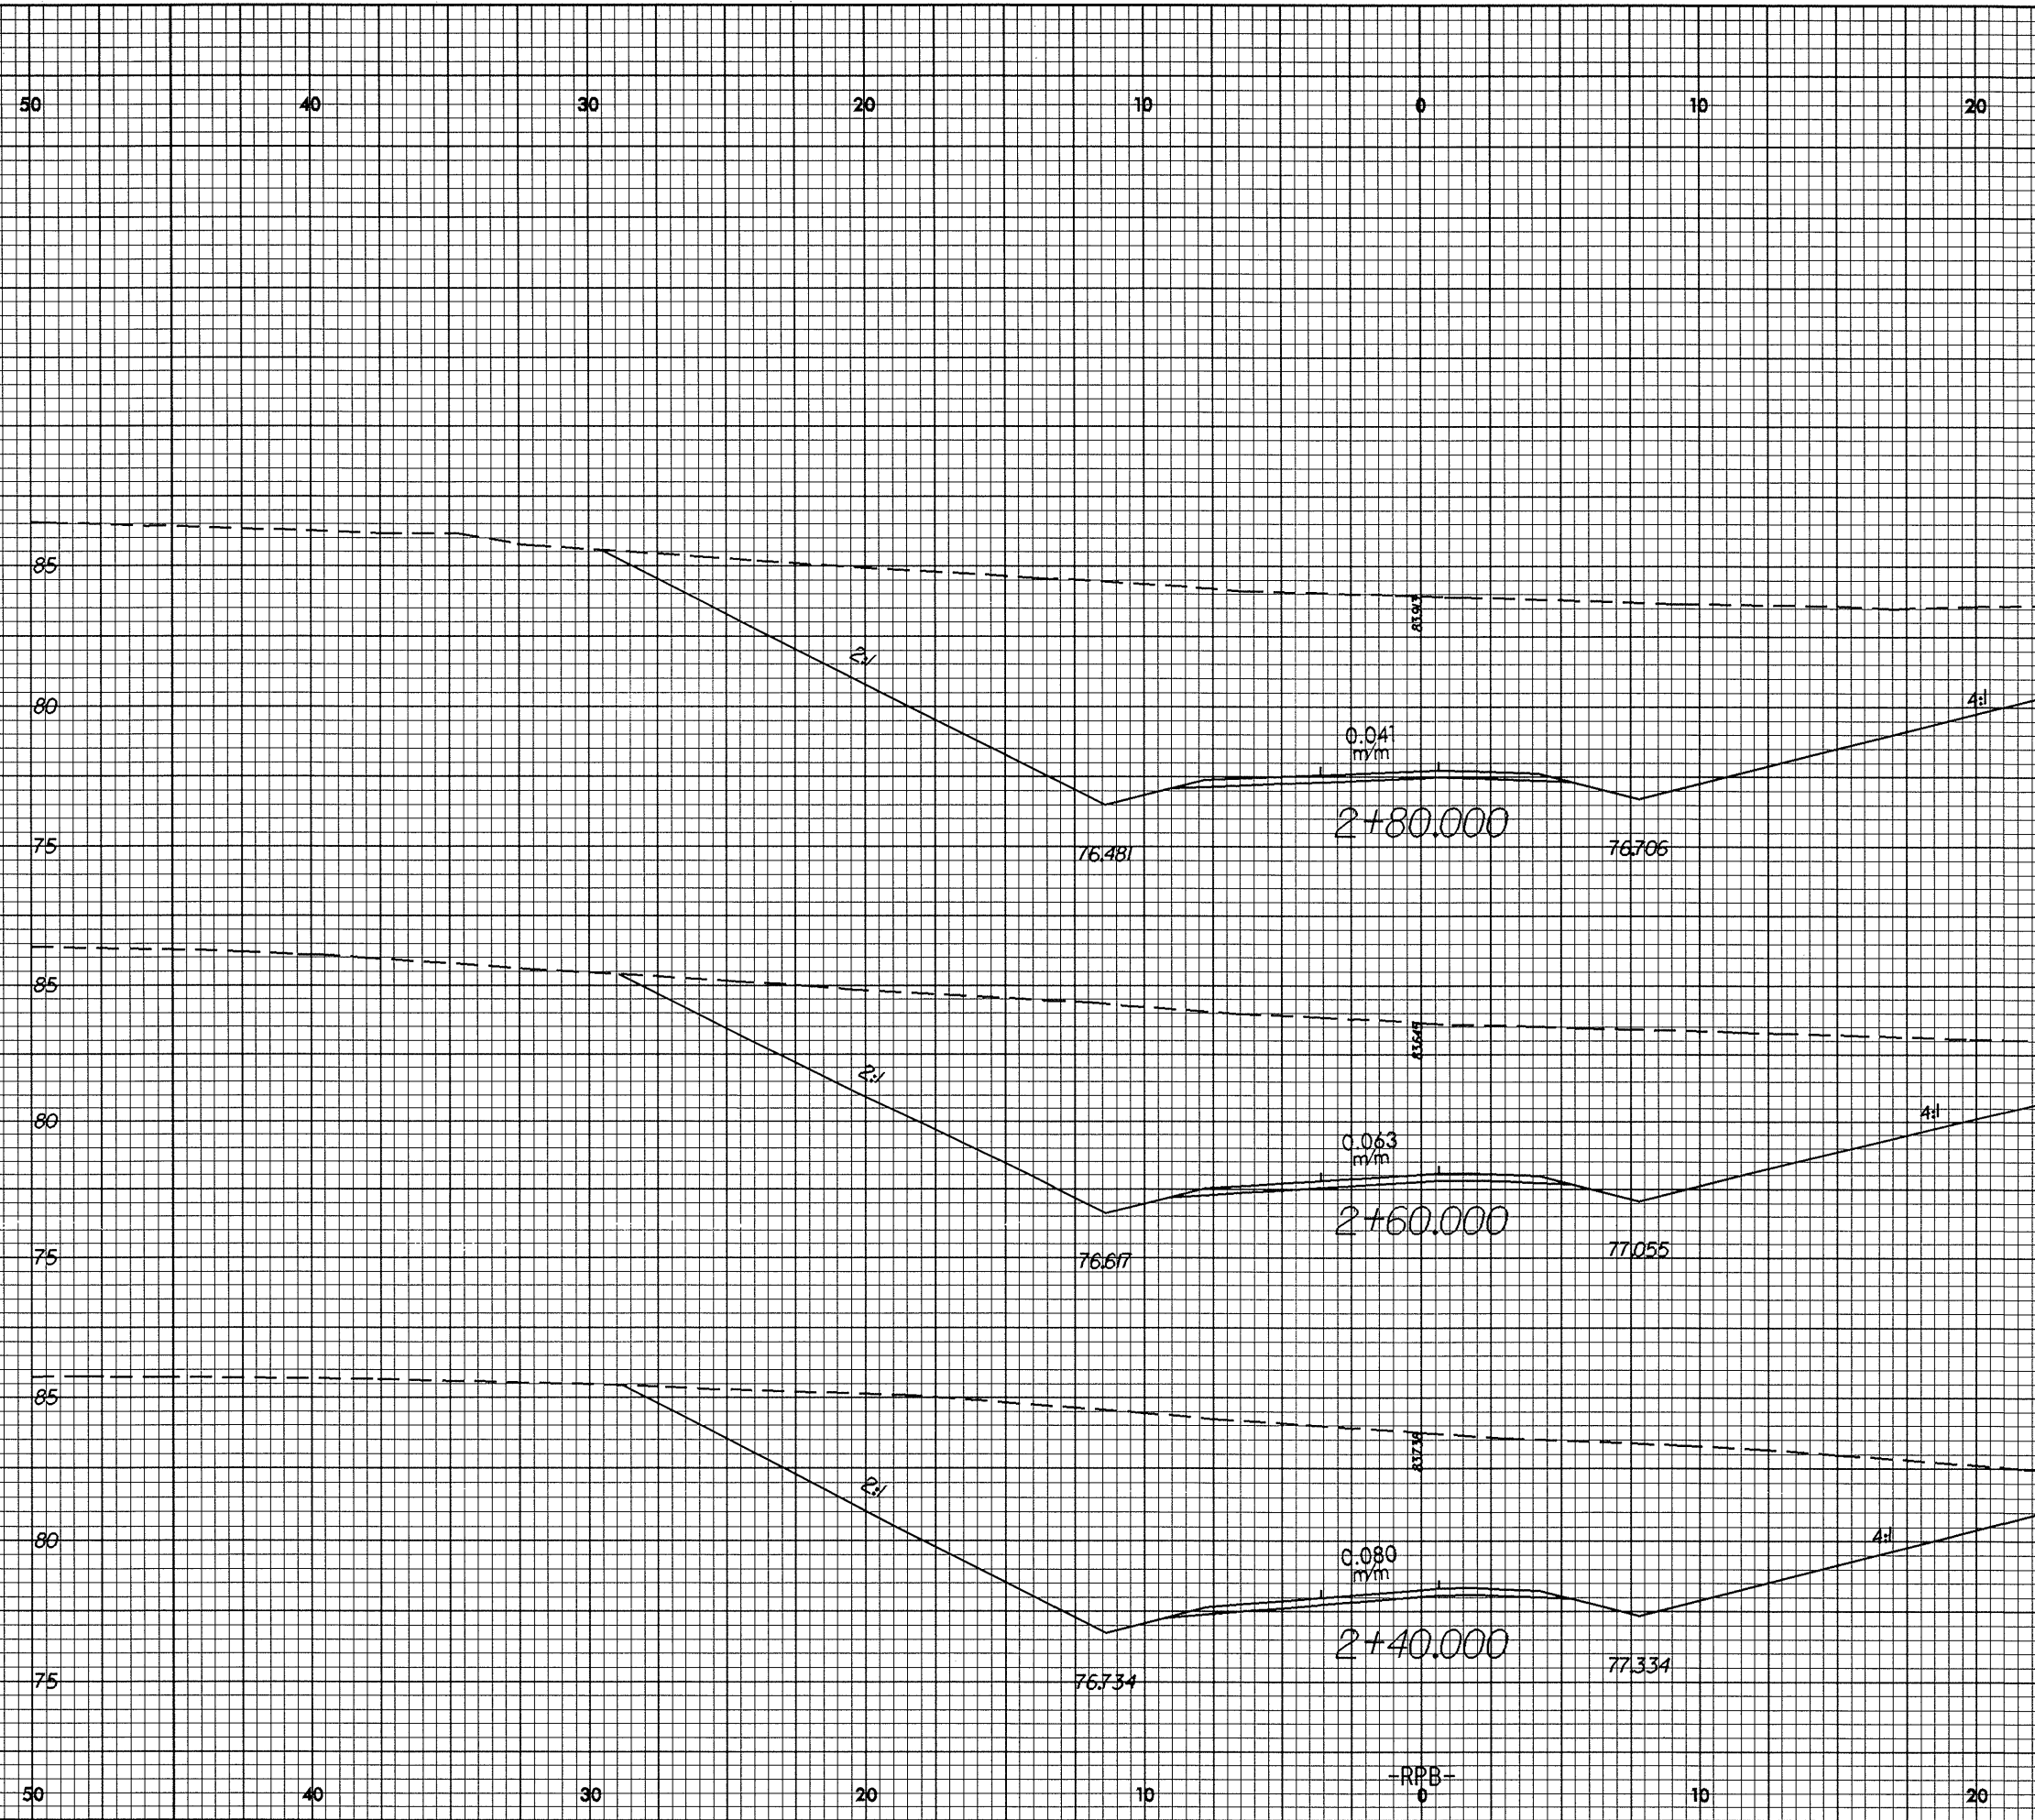

| PROJECT REFERENCE NO. | SHEET NO. |
|-----------------------|-----------|
| R-2552B               | X-84      |

2+80.000

2+60.000

2+40.000

0.041  
m/m

0.063  
m/m

0.080  
m/m

2:1

2:1

2:1

4:1

4:1

4:1

76.481

76.706

76.677

77.055

76.734

77.334

RPB  
0