

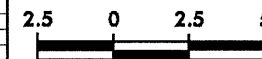
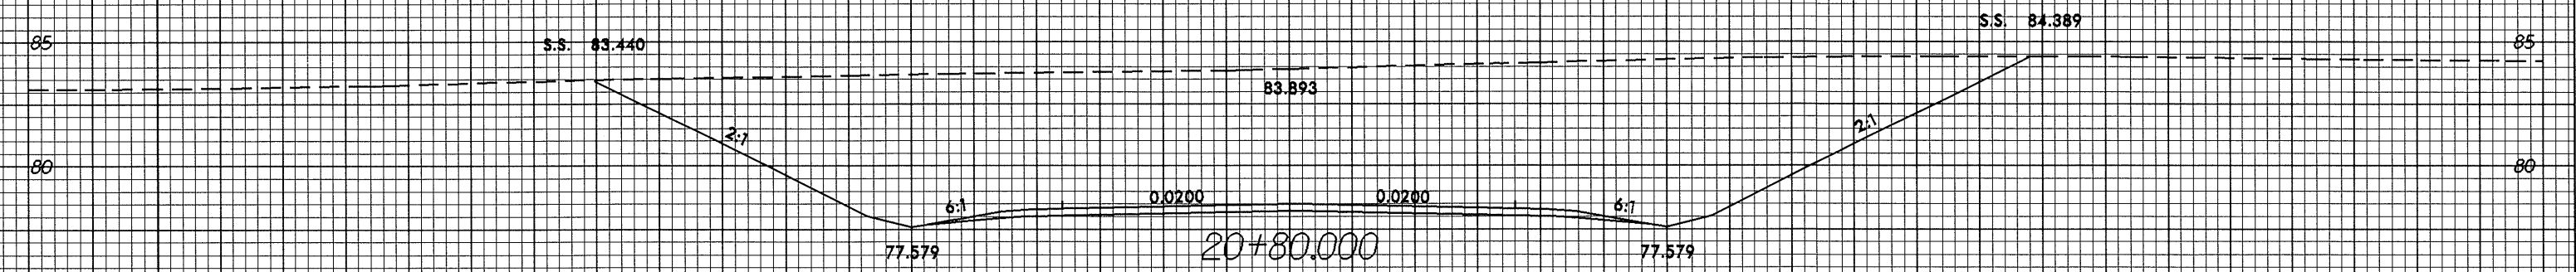
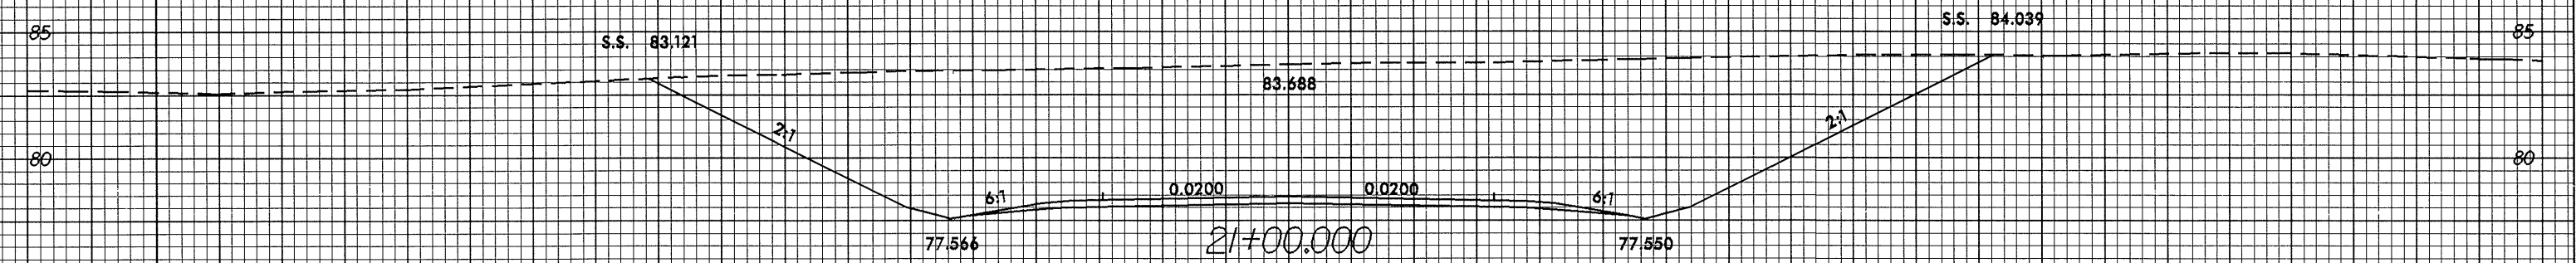


10/26/88

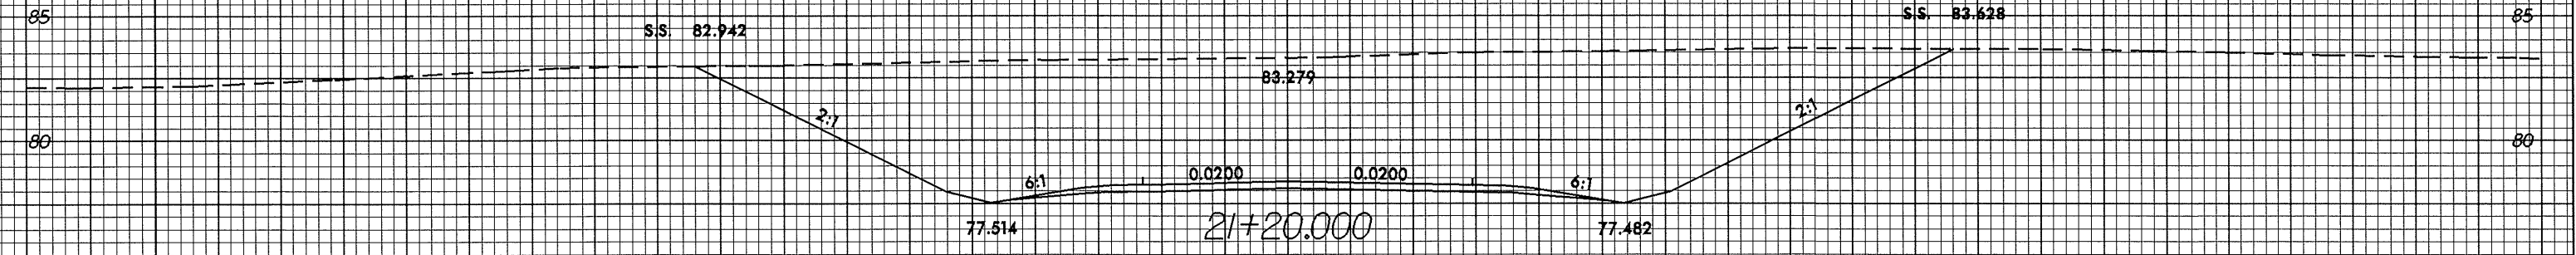

PROJECT REFERENCE NO.	SHEET NO.
R-2552B	X-64

50 40 30 20 10 0 10 20 30 40 50

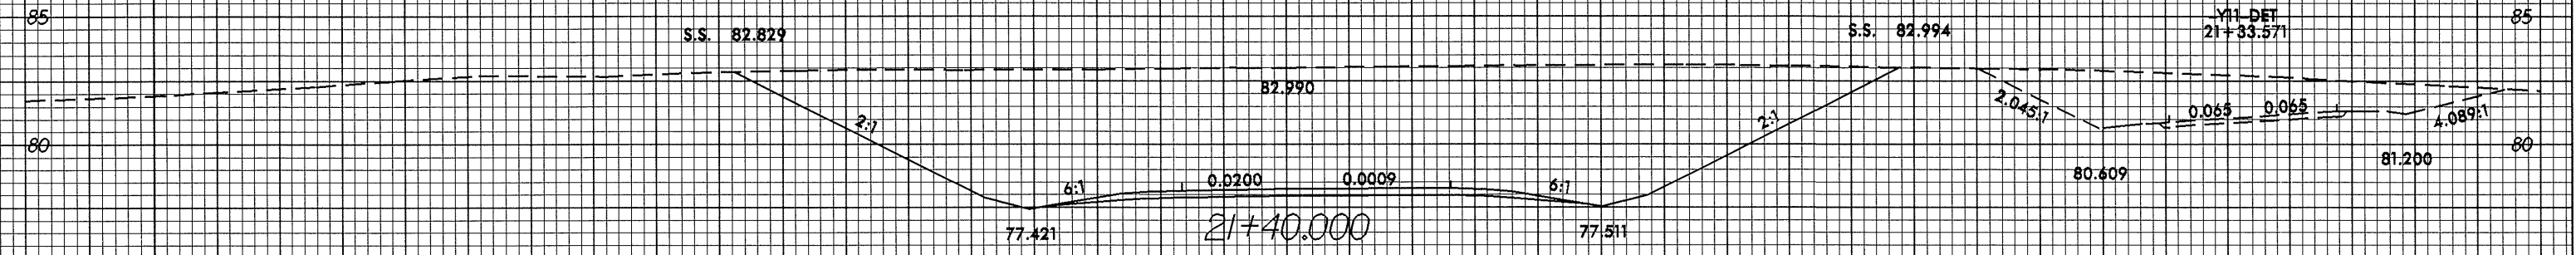

-Y11REV-  
0

82-FEB-2005 09:23  
Attachment 11/12/05

50 40 30 20 10 0 10 20 30 40 50