



10/26/08

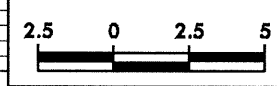

PROJECT REFERENCE NO.	SHEET NO.
R-2552B	X-60

50 40 30 20 10 0 10 20 30 40 50

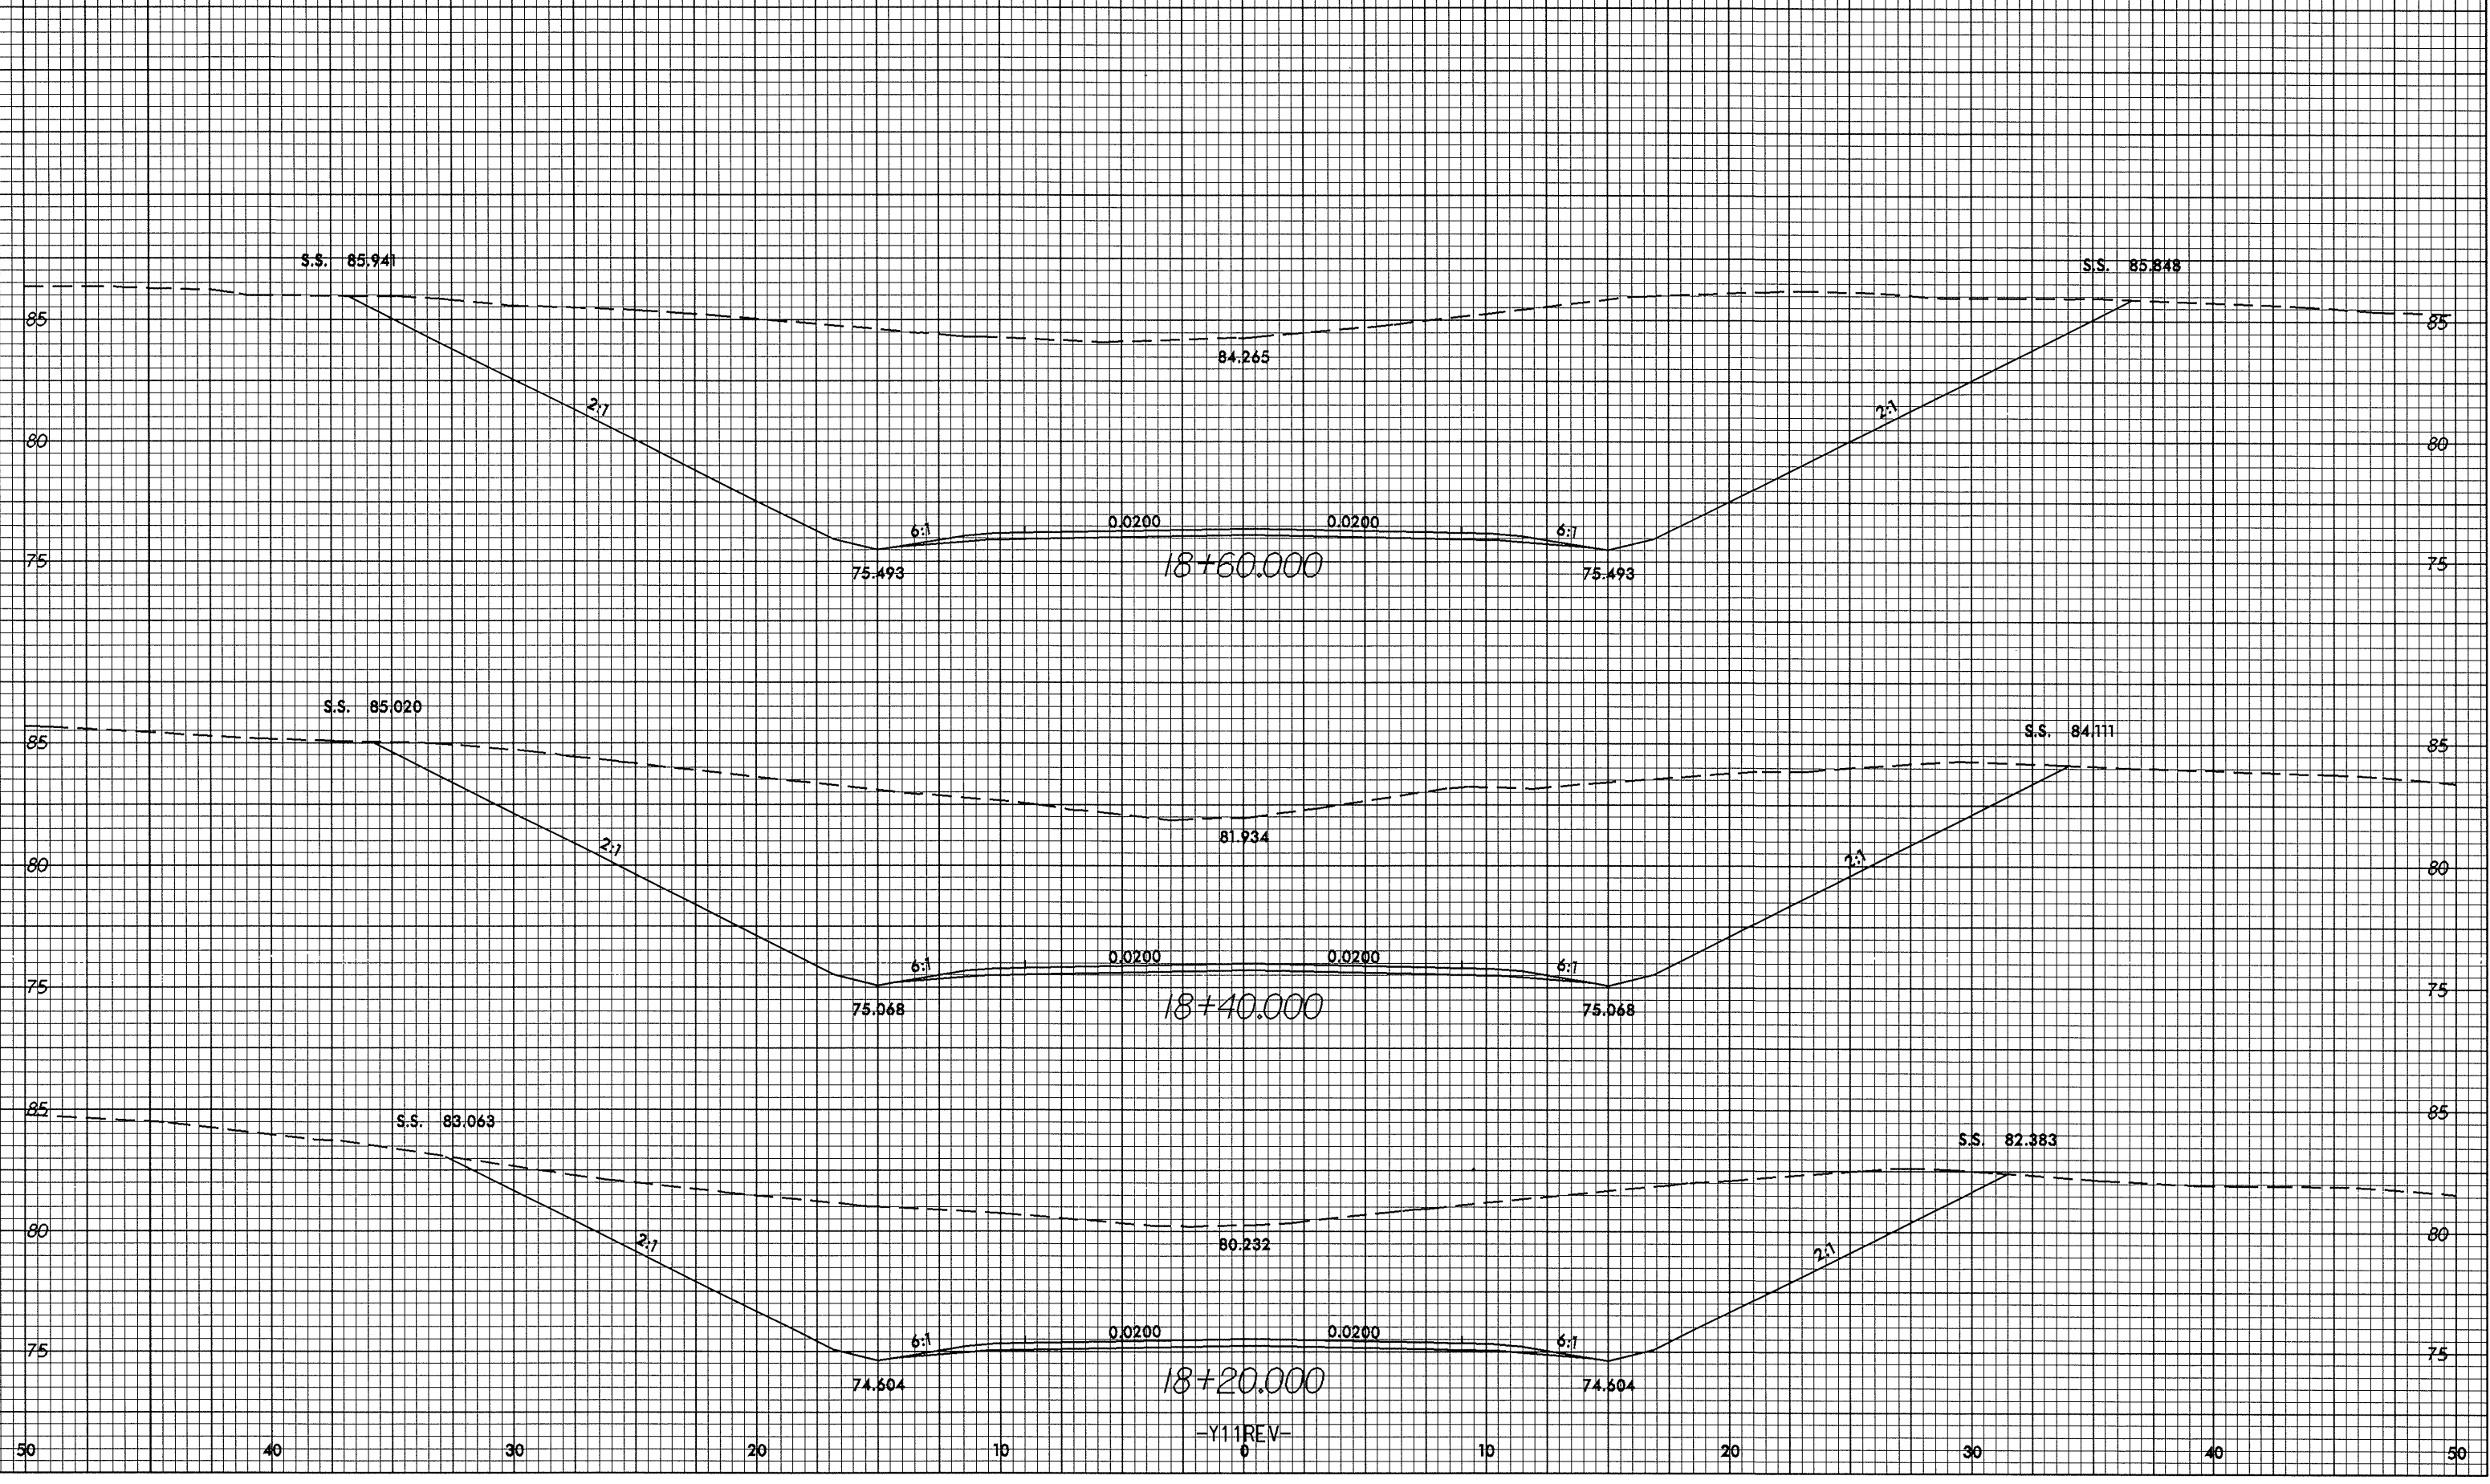

-Y11REV-

82-FEB-2005 09:26
 84-etcher@...