



10/26/08
02-FEB-2008 09:01
01-schwarz 11/11 10:28:23
1.dwg

50 40 30 20 10 0 10 20

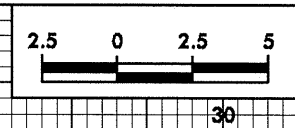

PROJECT REFERENCE NO.	SHEET NO.
r-2552b	x-50

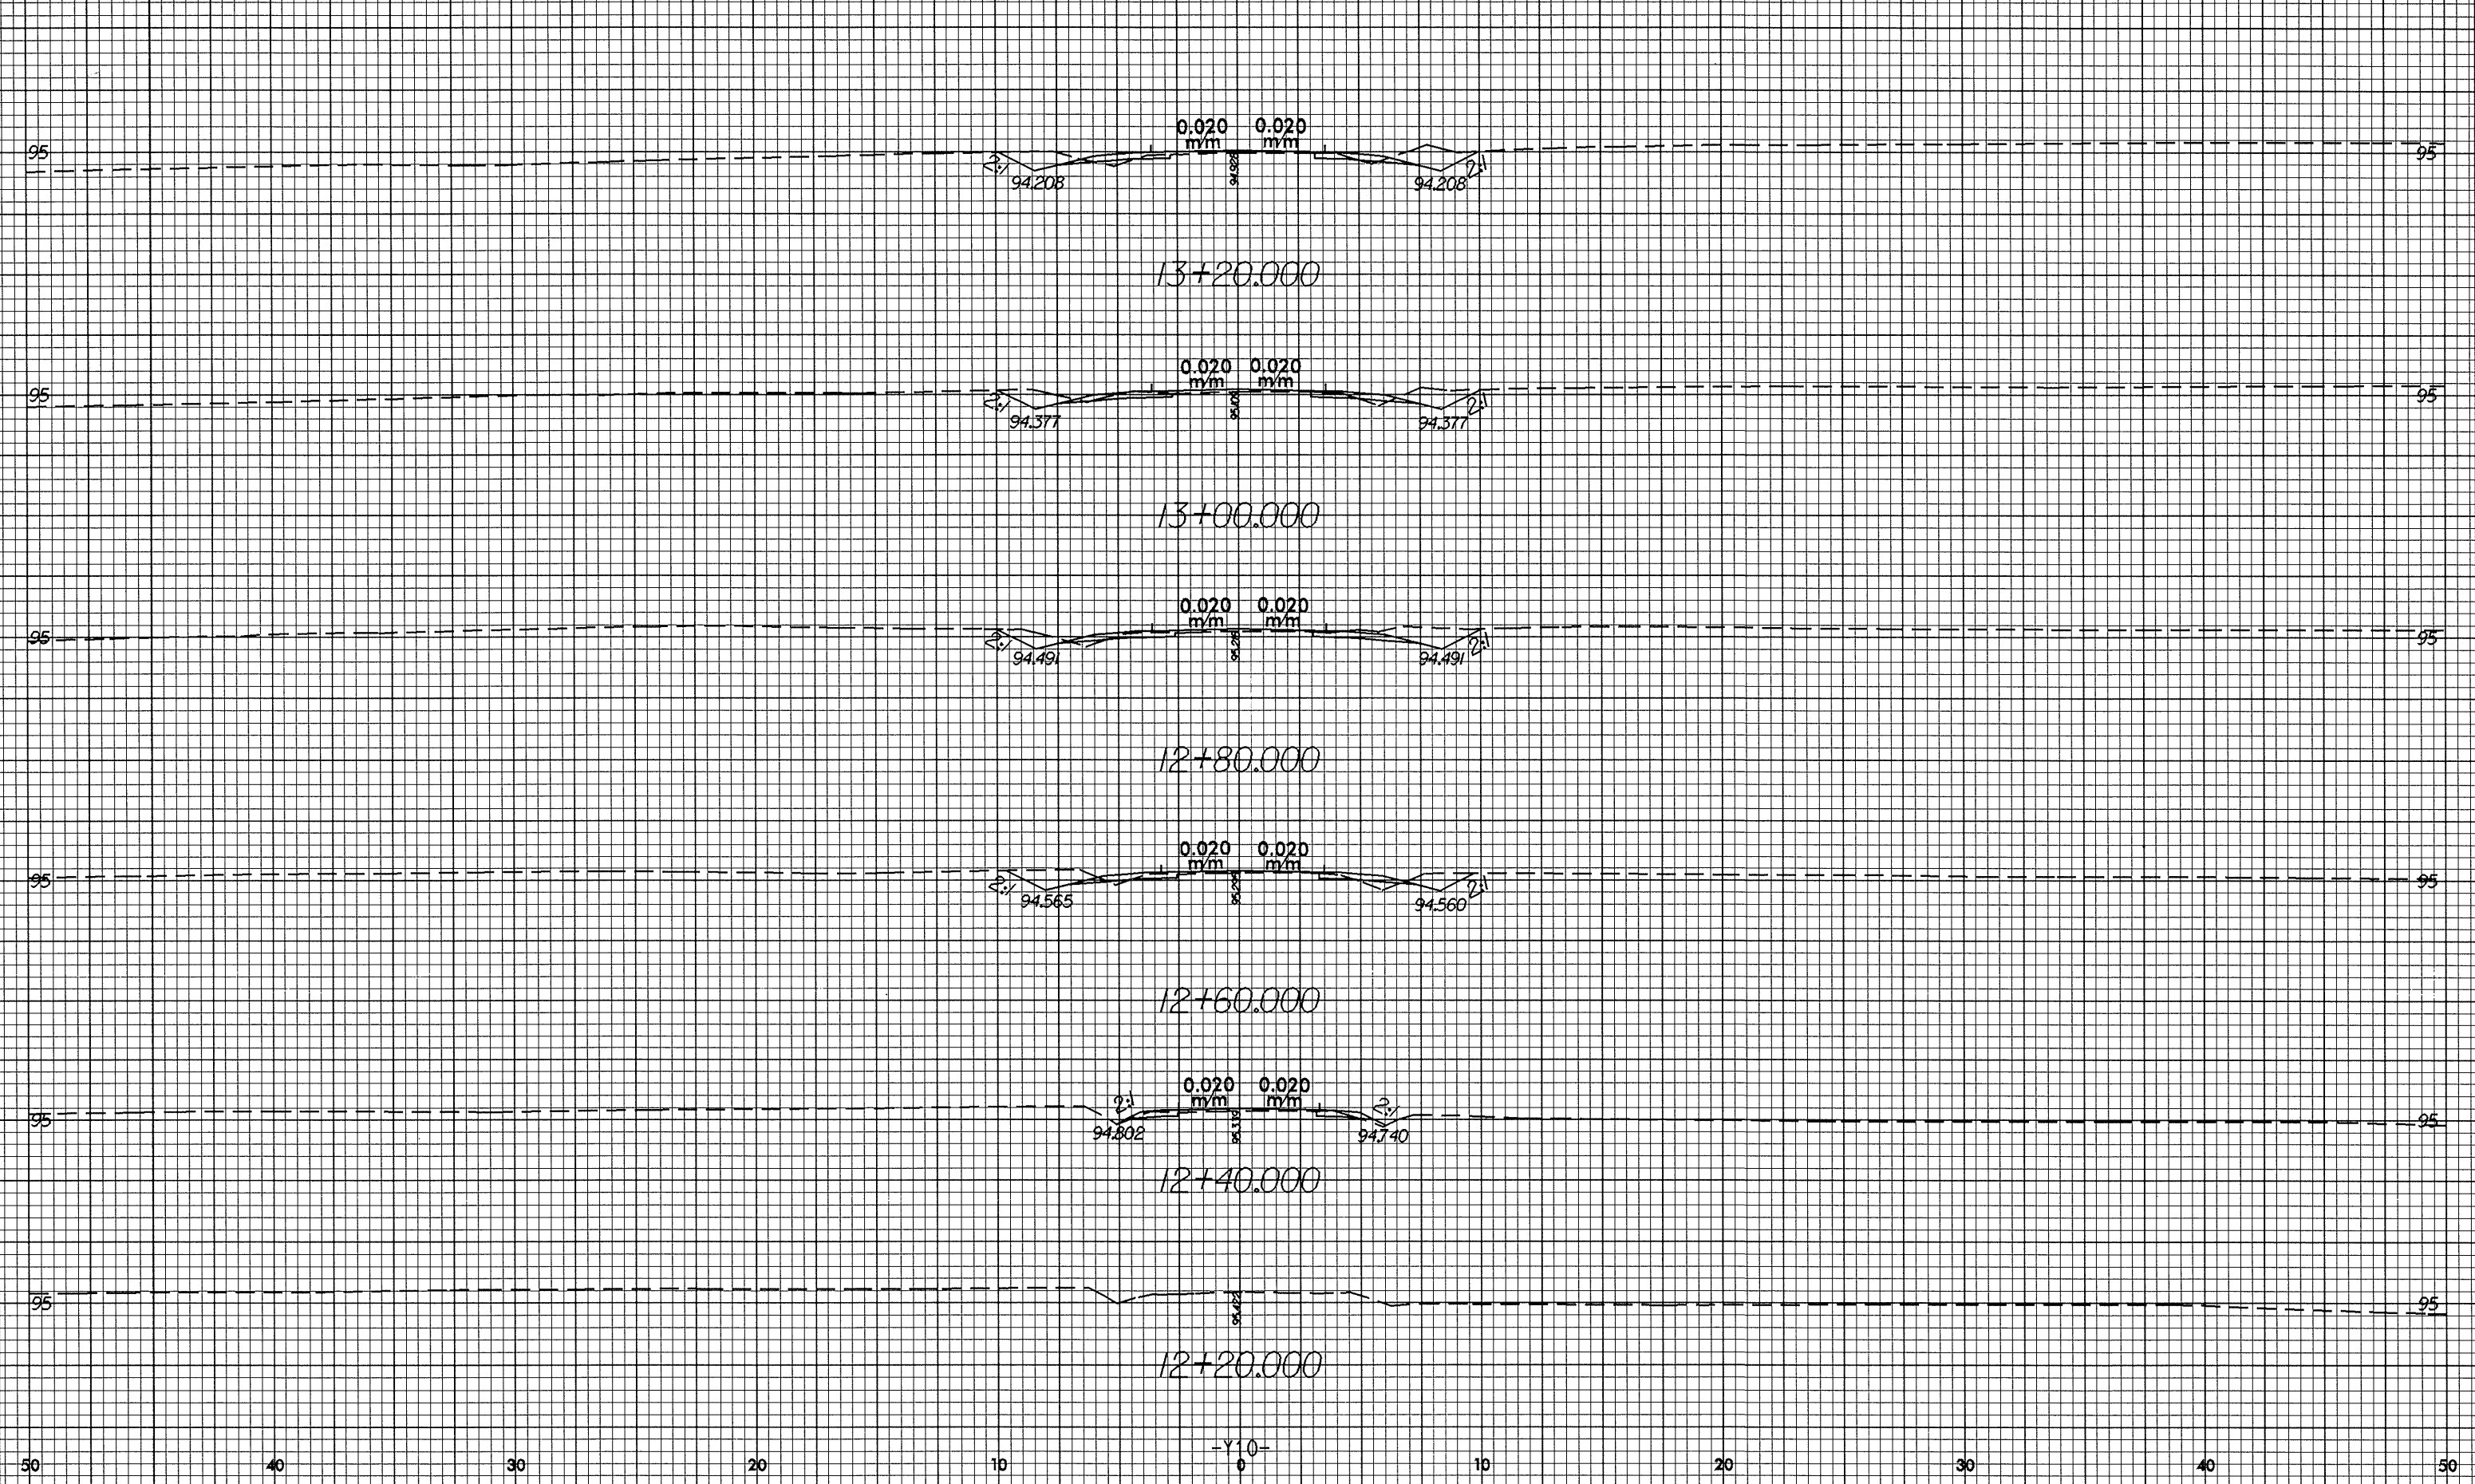

50 40 30 20 10 0 10 20 30 40 50