



0/25/98

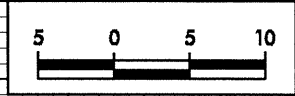

PROJECT REFERENCE NO.
R-2552B

SHEET NO.
X-19

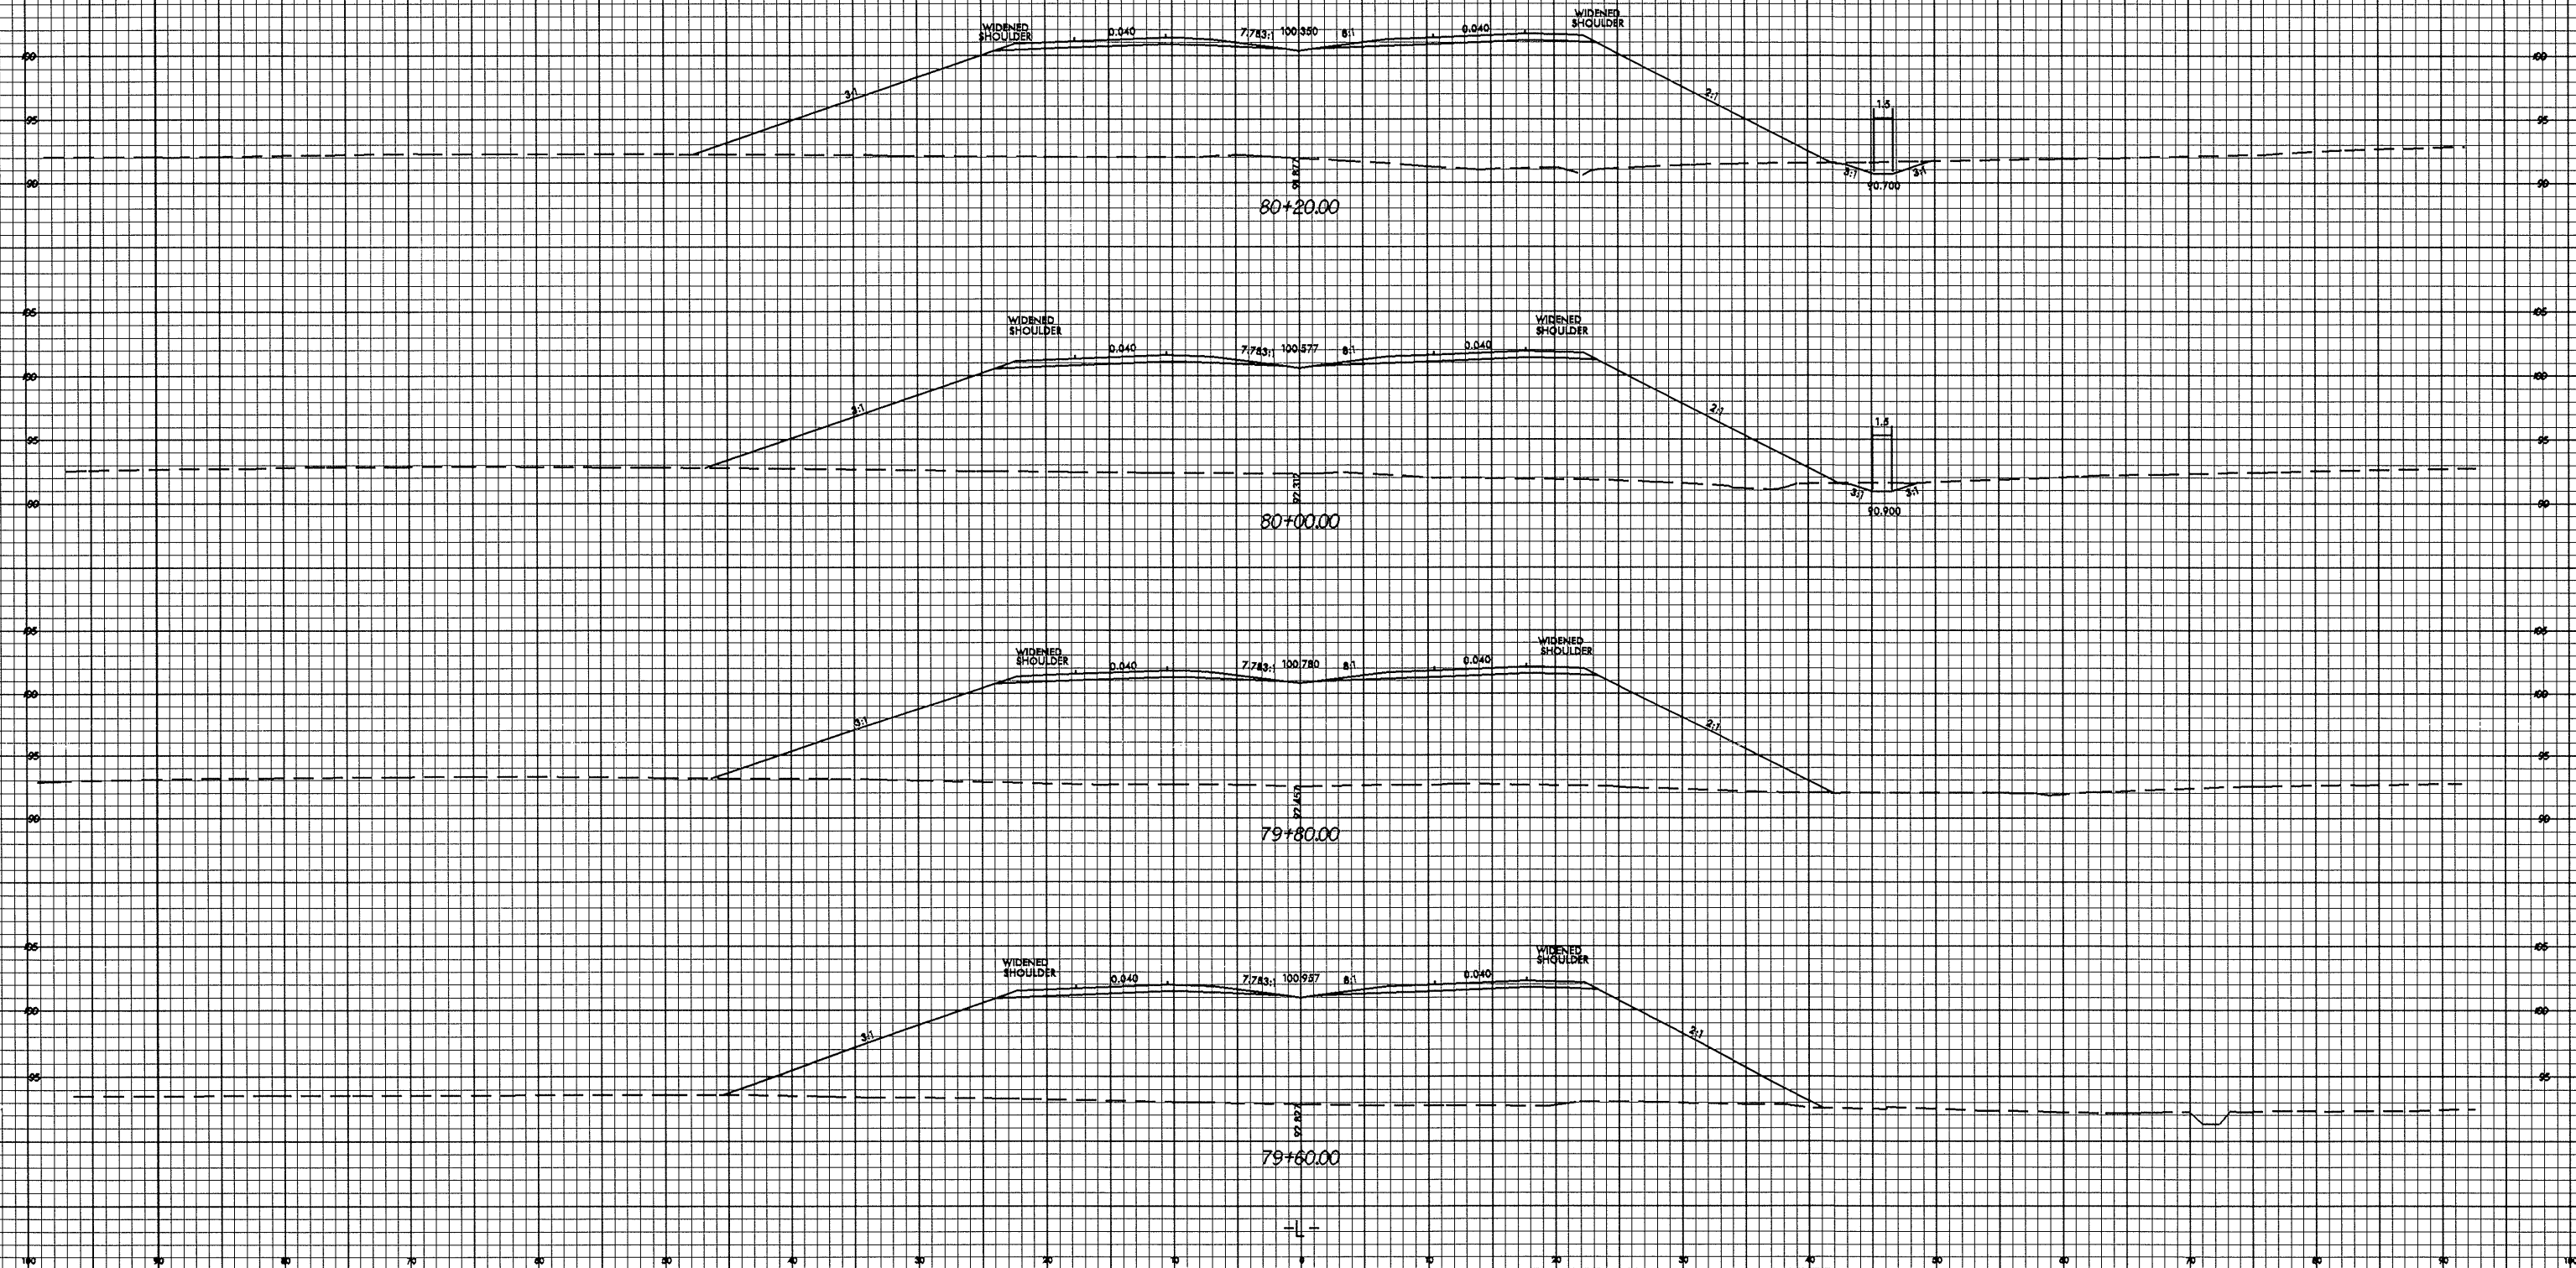

31-JAN-2005 12:42
Benchmarks AT 1000000