



10/26/08

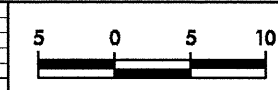

PROJECT REFERENCE NO. R-2552B	SHEET NO. X-16
----------------------------------	-------------------

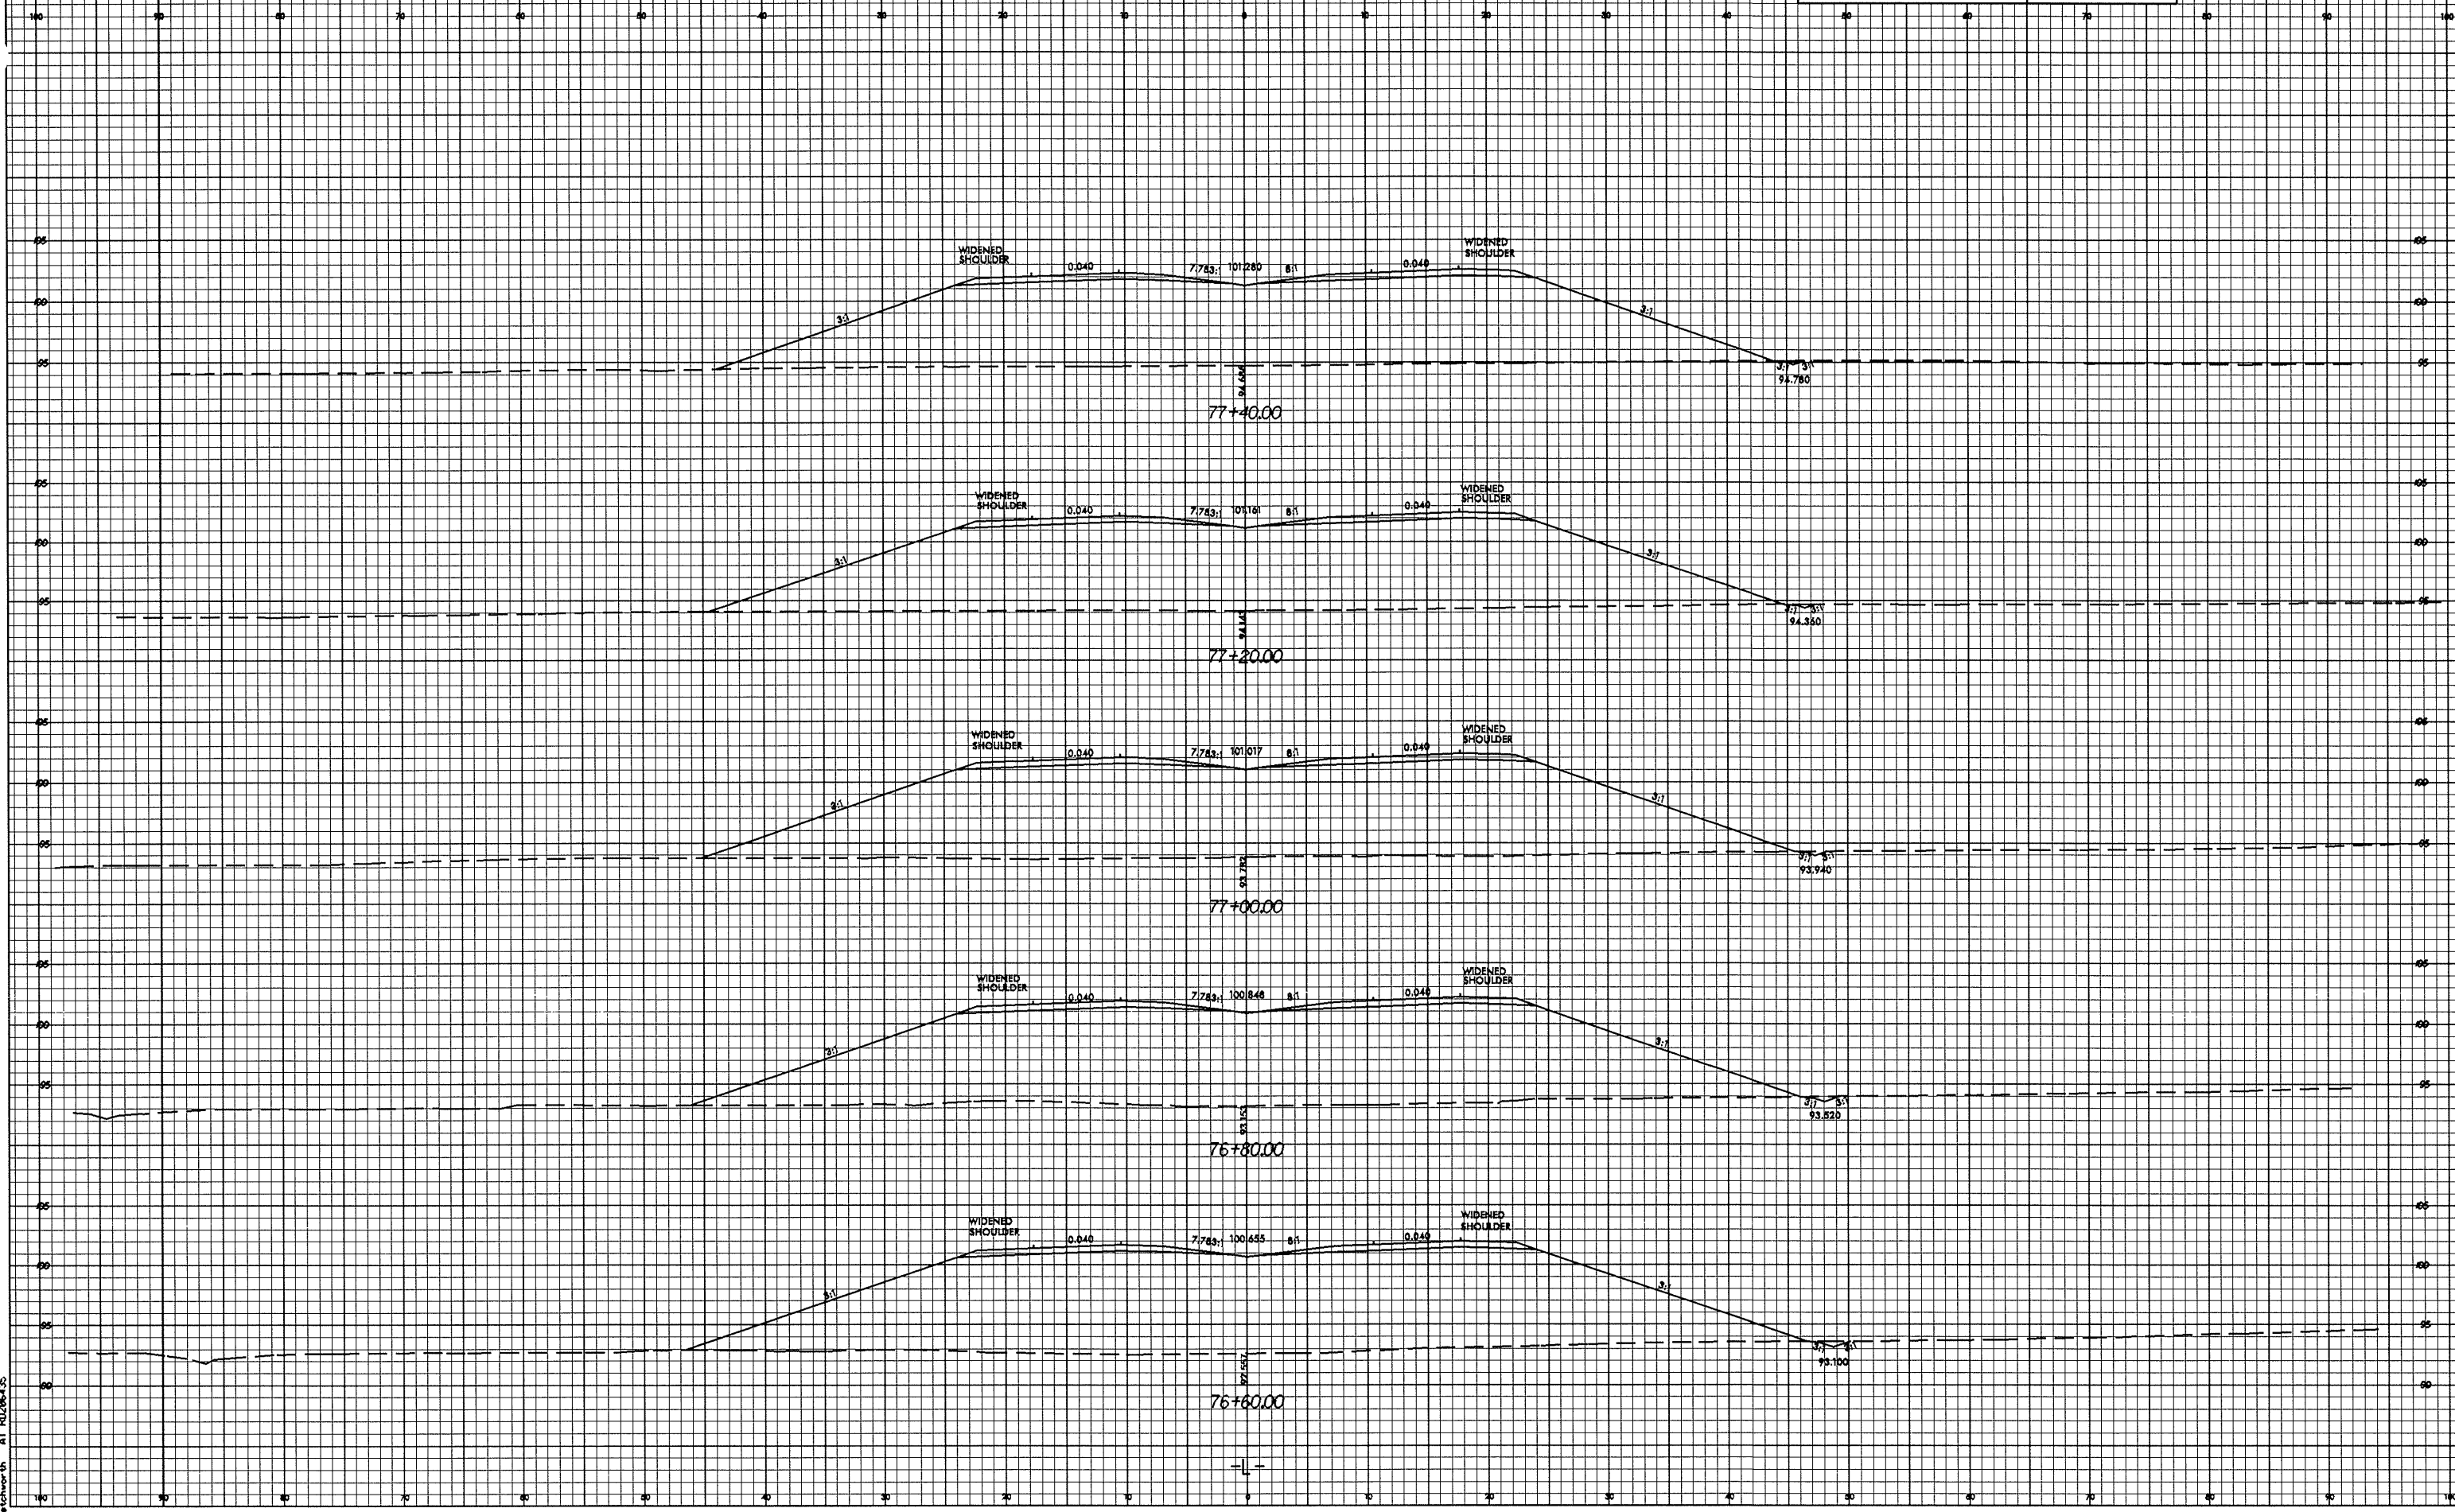

31-104-2005 1241  
Blackworth AT 10/26/08