



BL/26/208

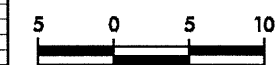

PROJECT REFERENCE NO.	SHEET NO.
R-2552B	X-14

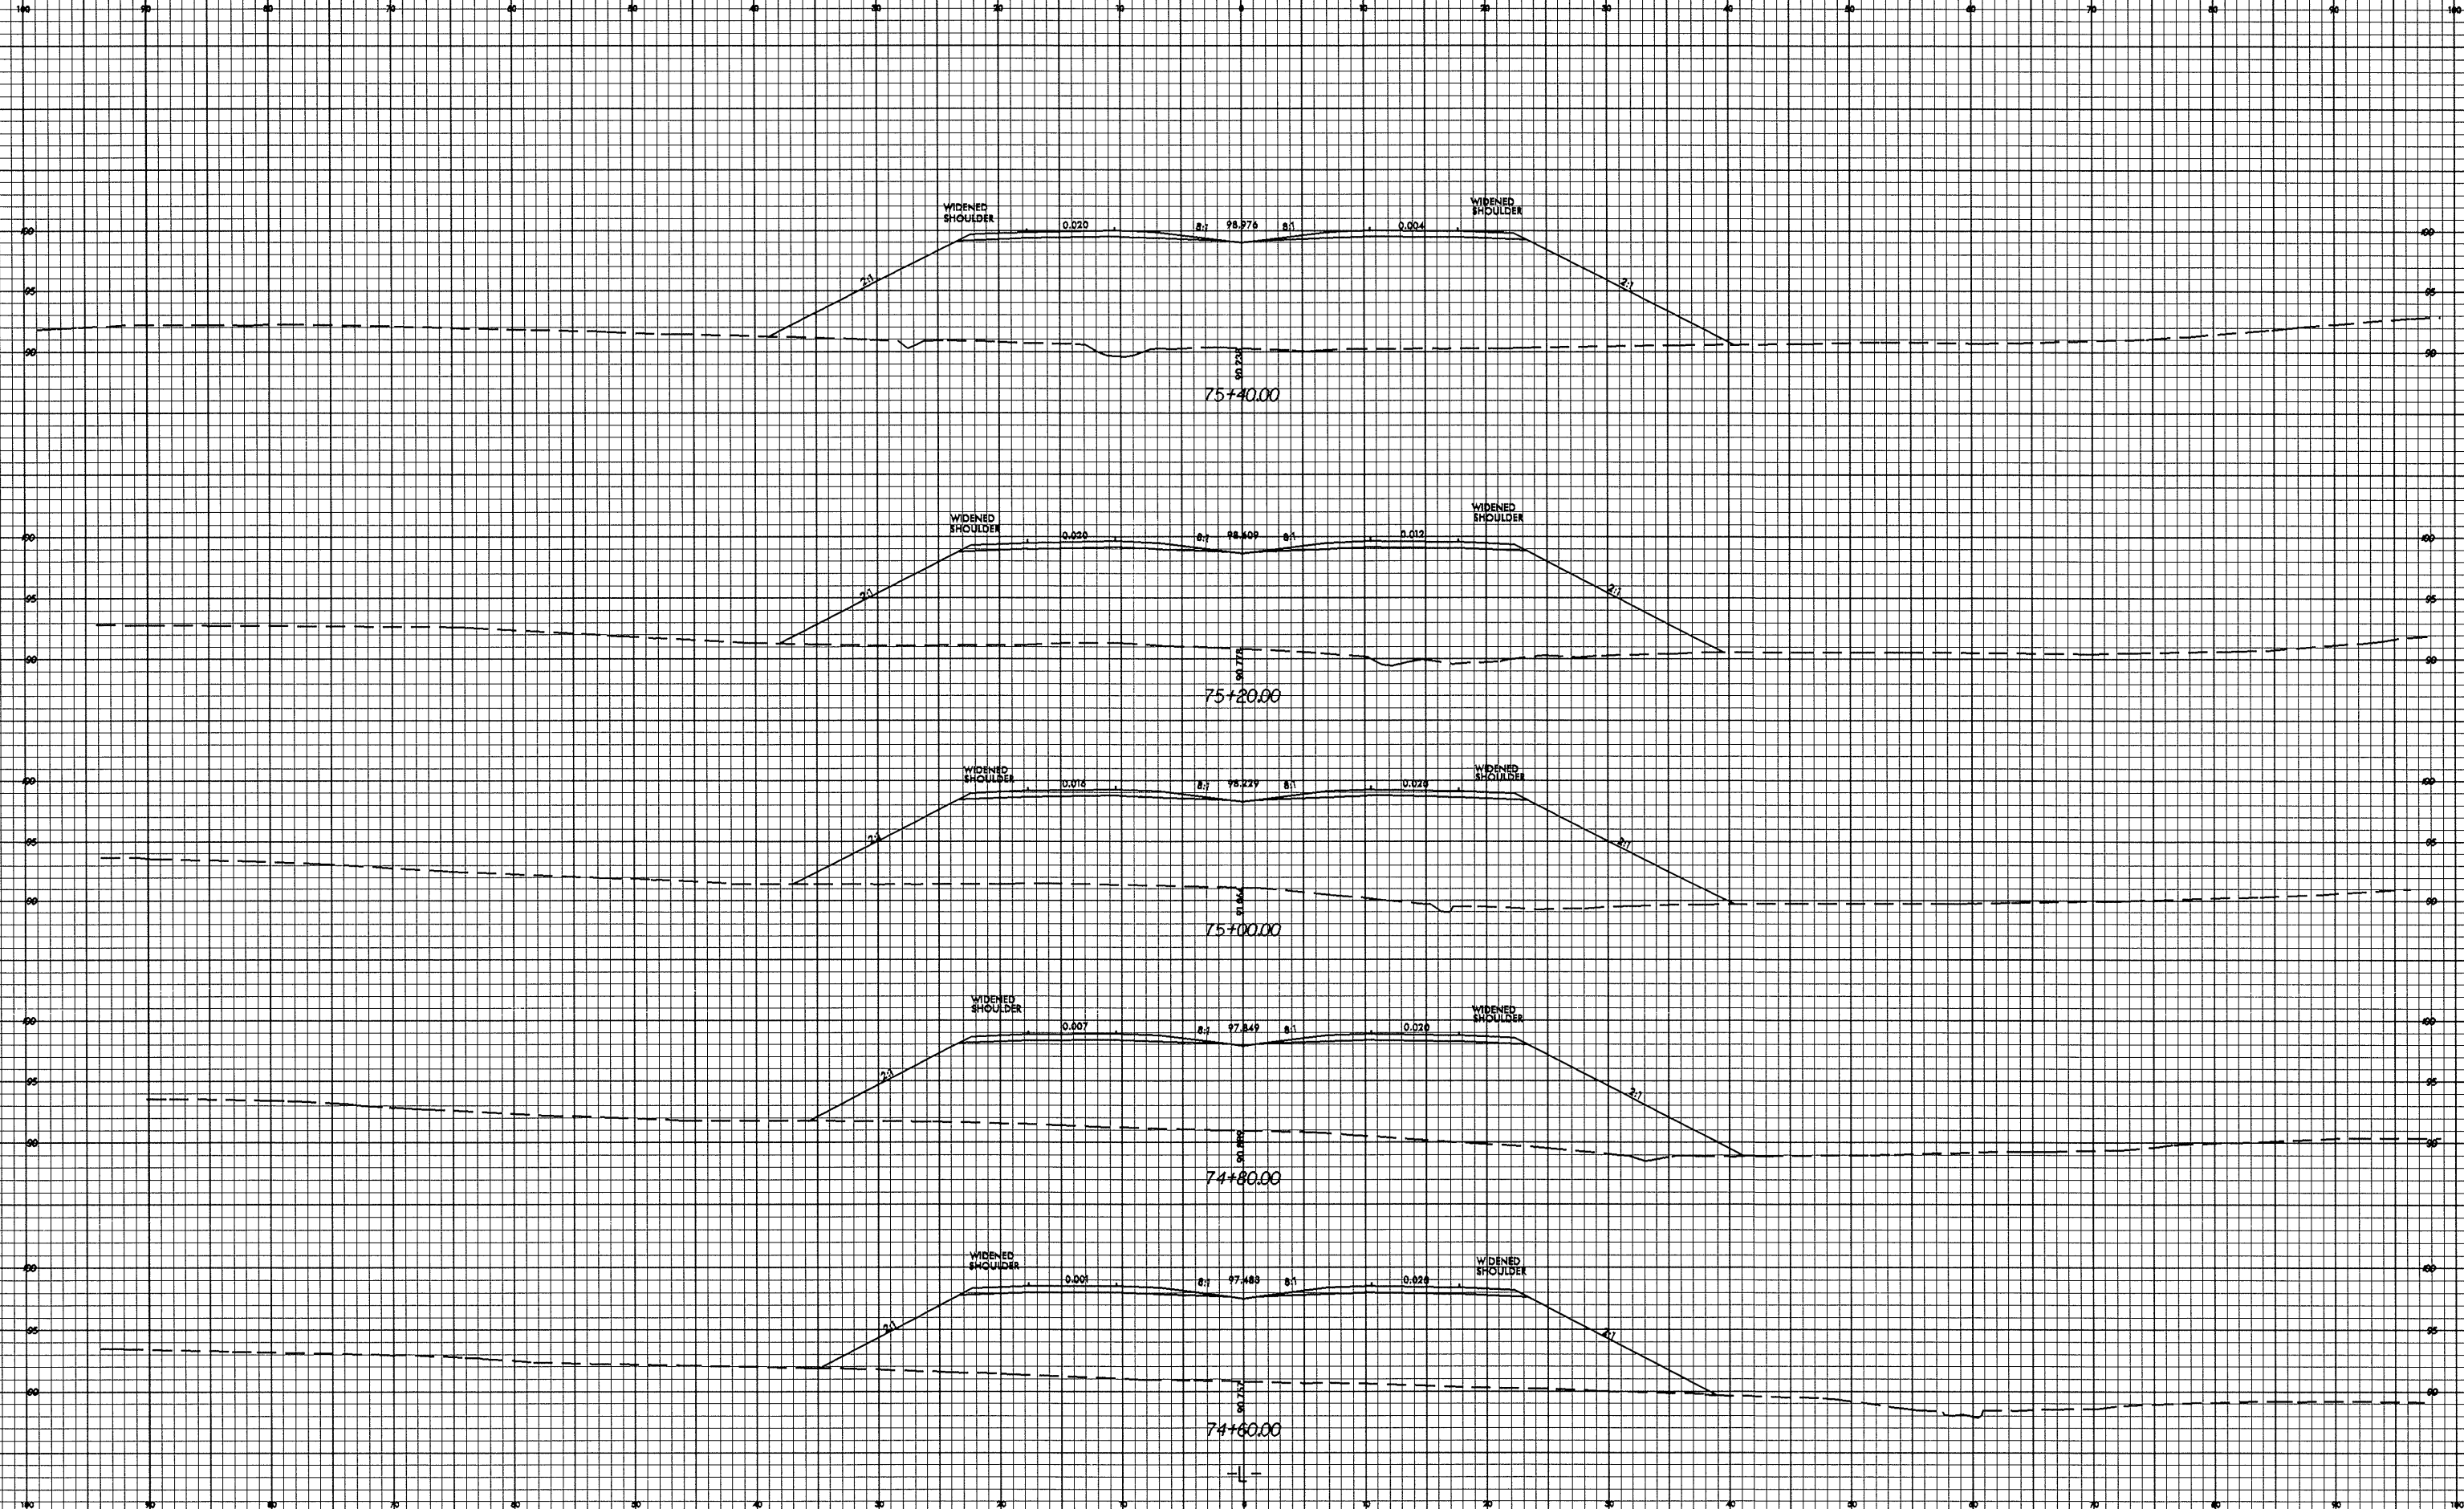

31-Jan-2005 12:48
 L:\schwarz