
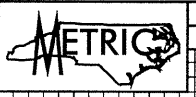



01/26/98

PROPOSED UNDERCUT

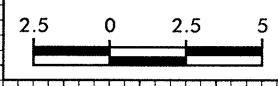

PROJECT REFERENCE NO.
R-2552C

SHEET NO.
X-270

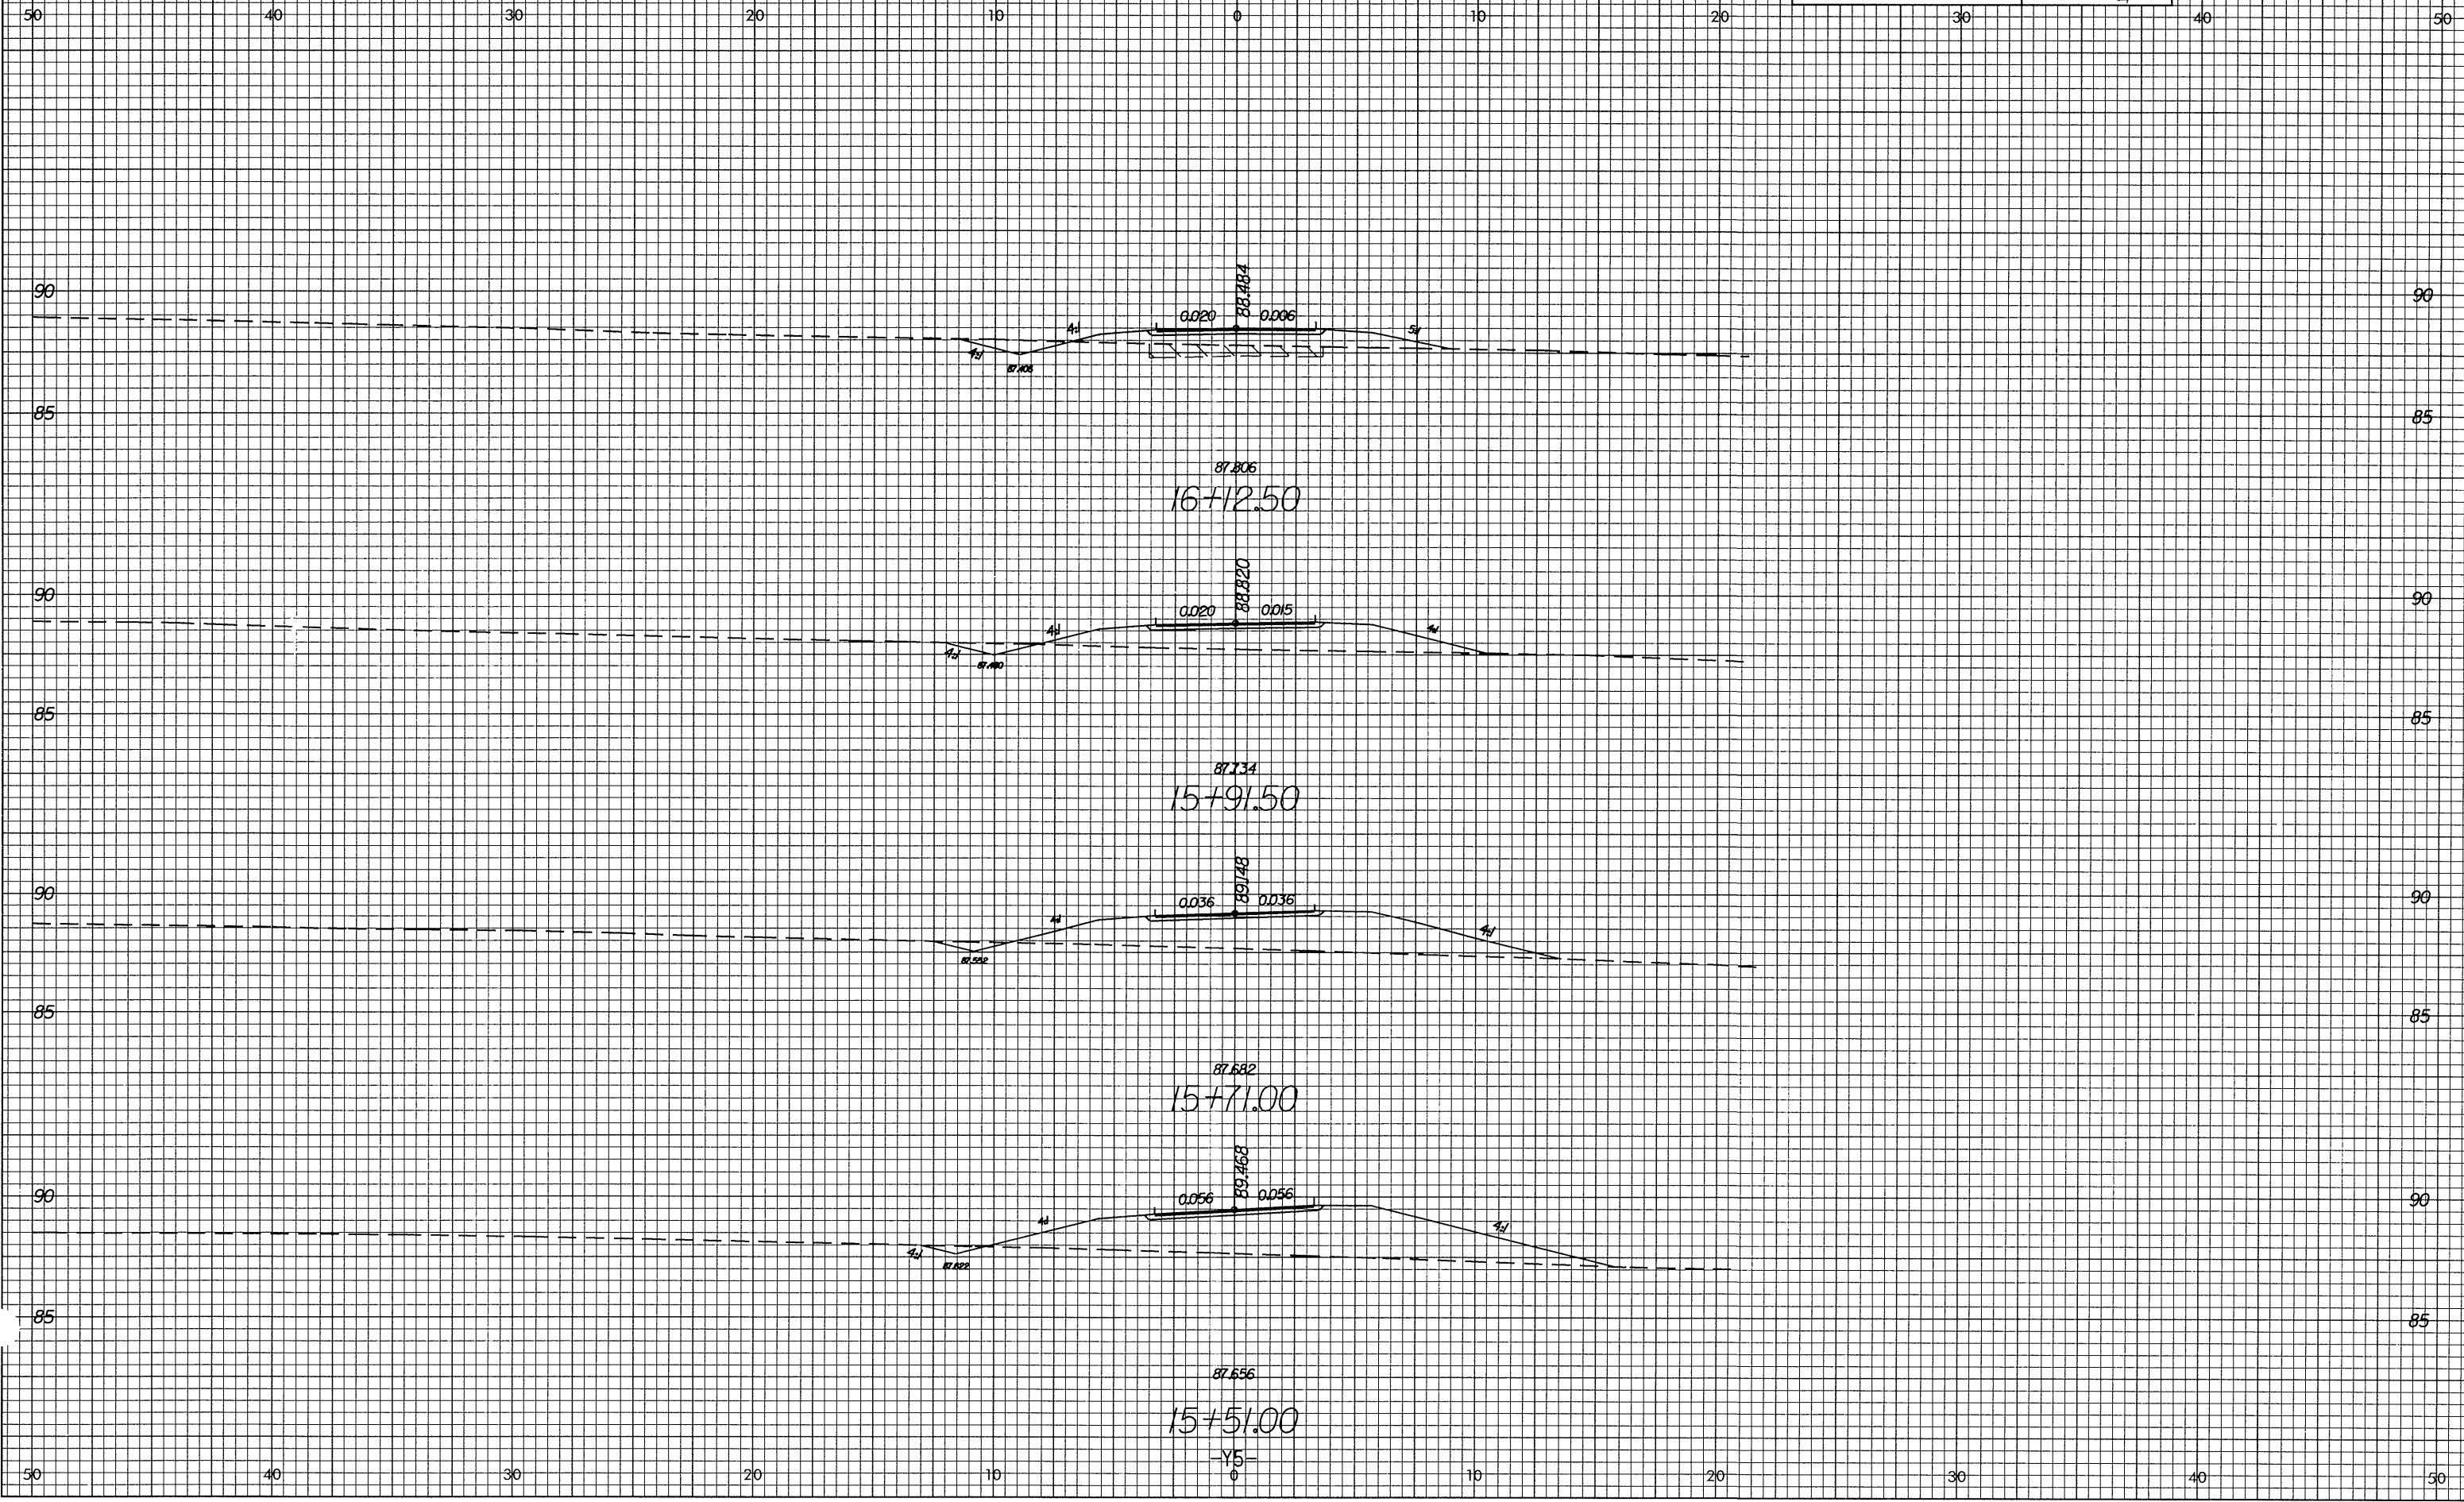

13:\95\2005\AR\X-2552C\X-270.dwg
11/15/05 11:58:02 AM
boulman