



10/25/2008

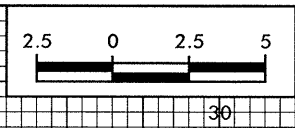

|                       |           |
|-----------------------|-----------|
| PROJECT REFERENCE NO. | SHEET NO. |
| R-2552C               | X-211     |

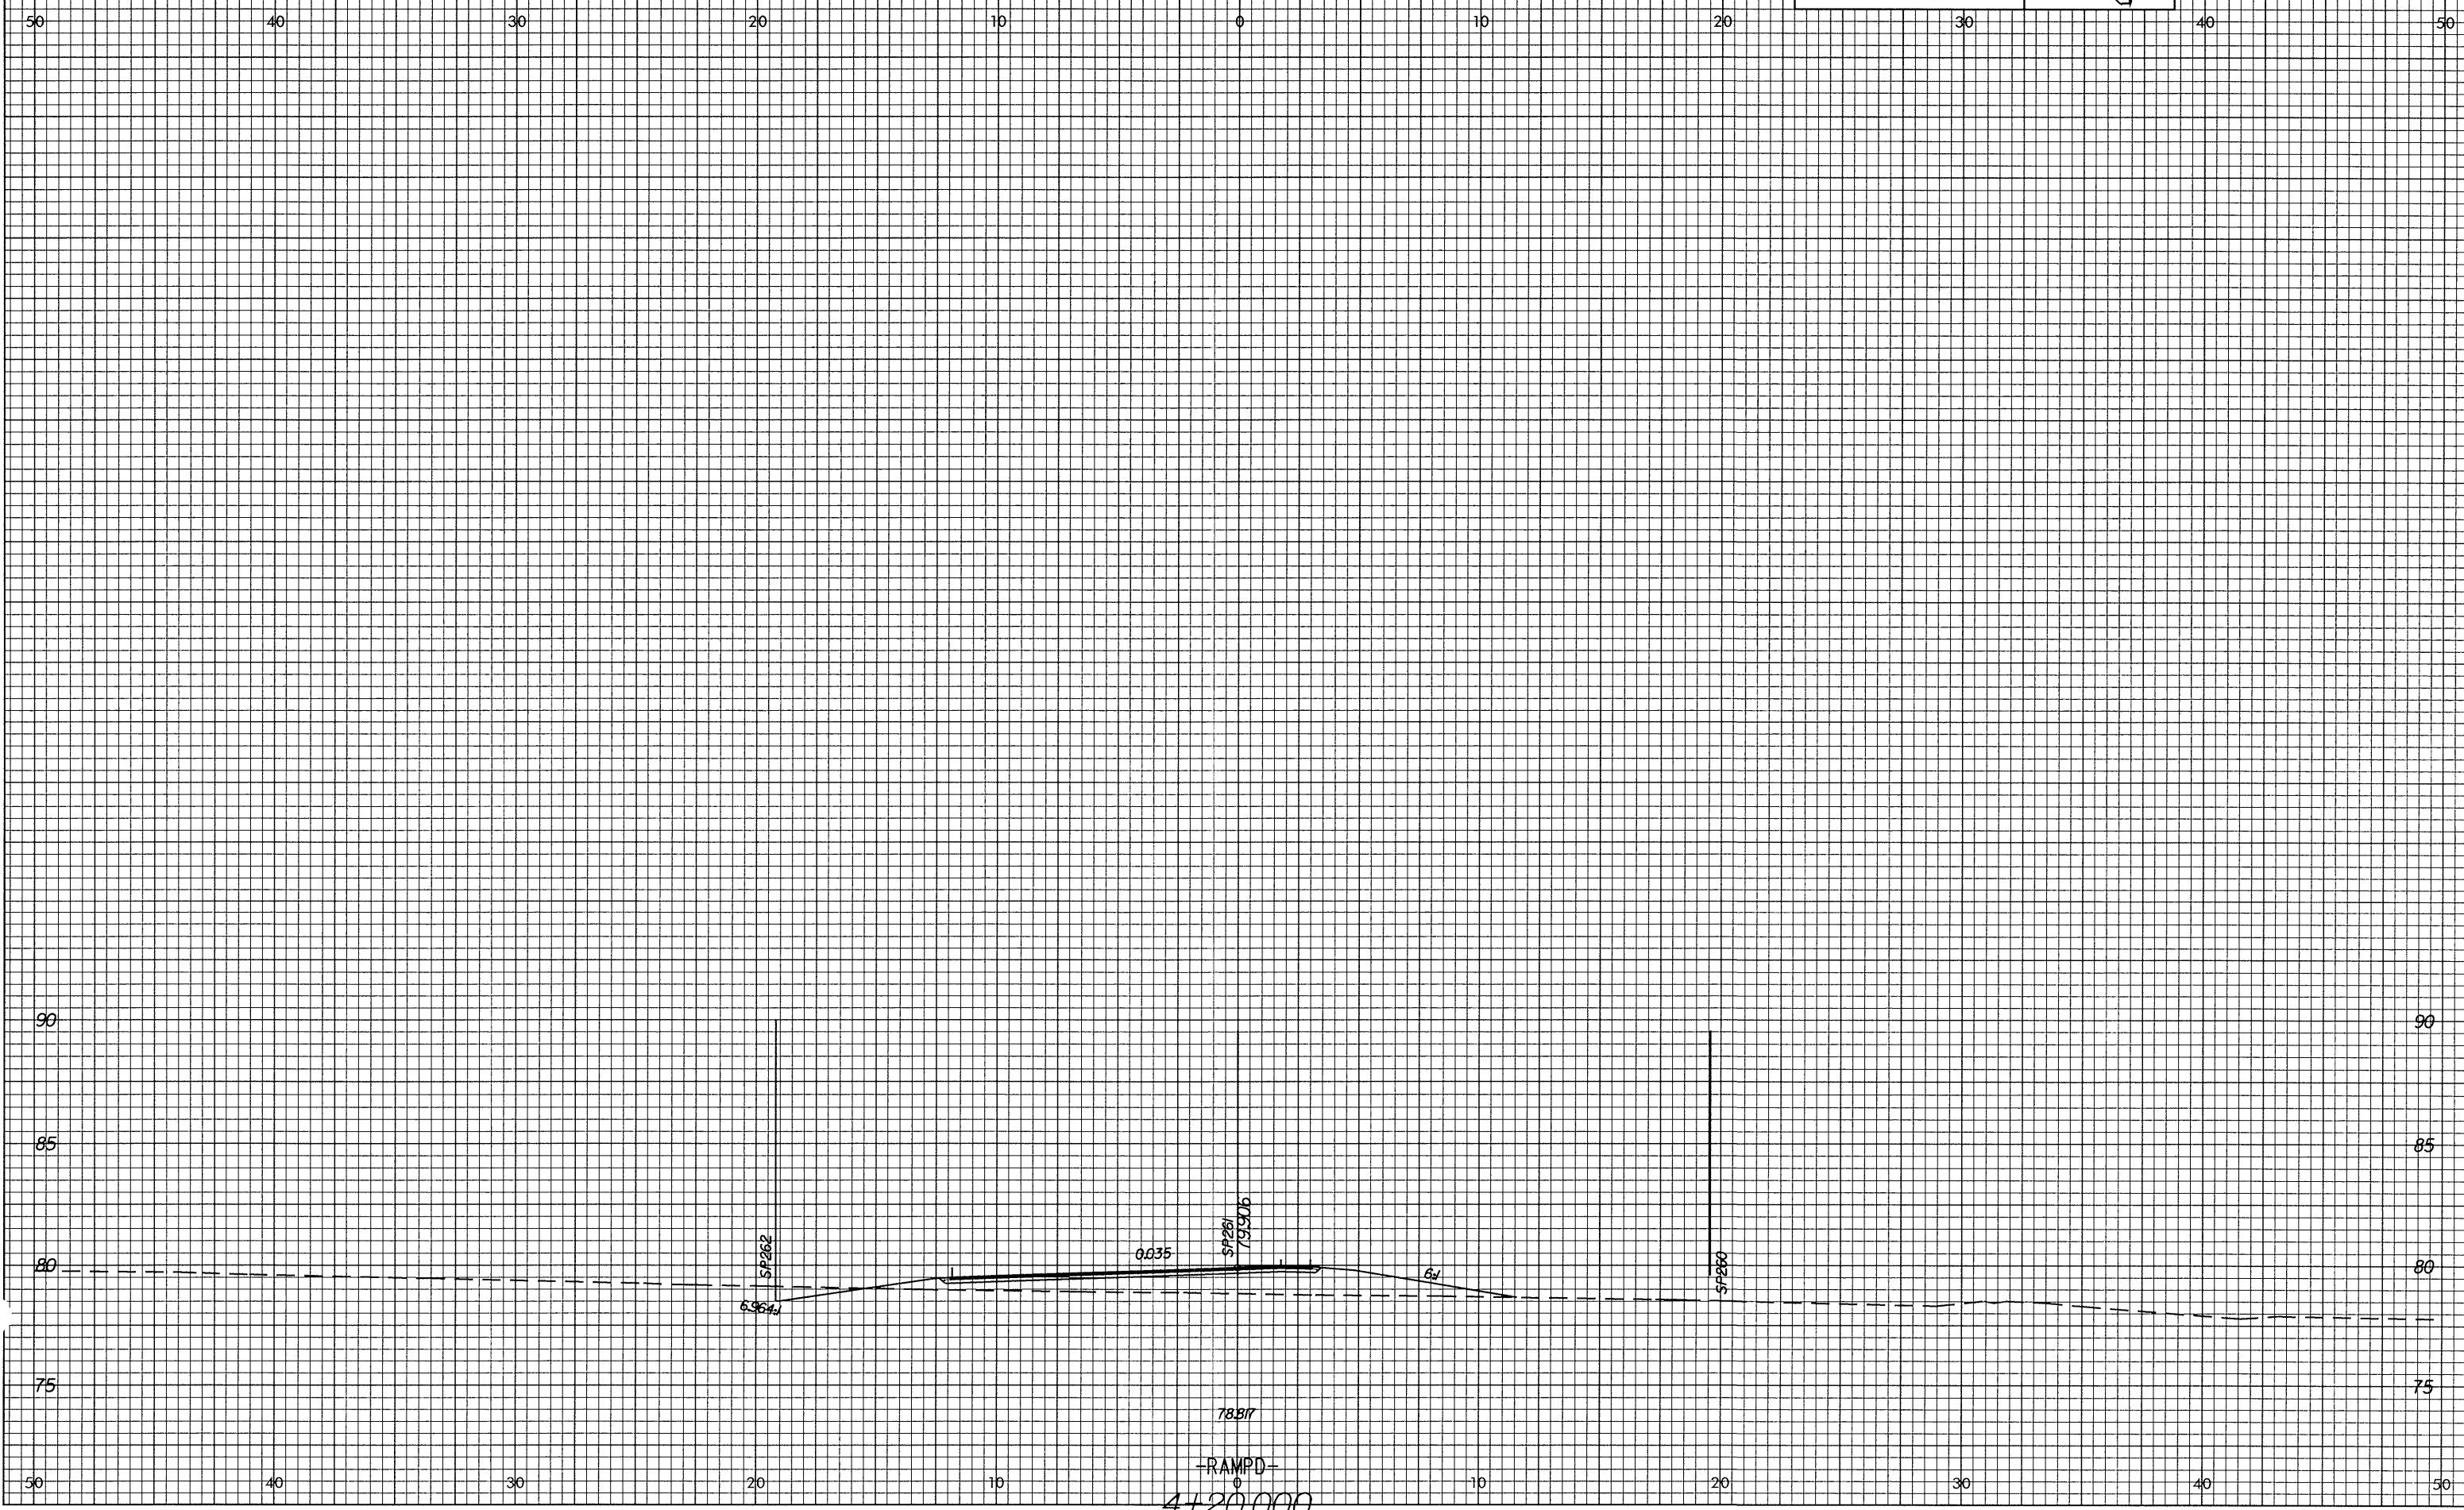

11/17/2008 10:58:00 AM  
 C:\Users\bb011man\AppData\Local\Temp\111708105800\111708105800.dwg  
 .xpl  
 bb011man