



10/26/98

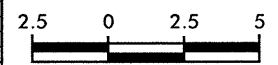

PROJECT REFERENCE NO.	SHEET NO.
R-2552C	X-179

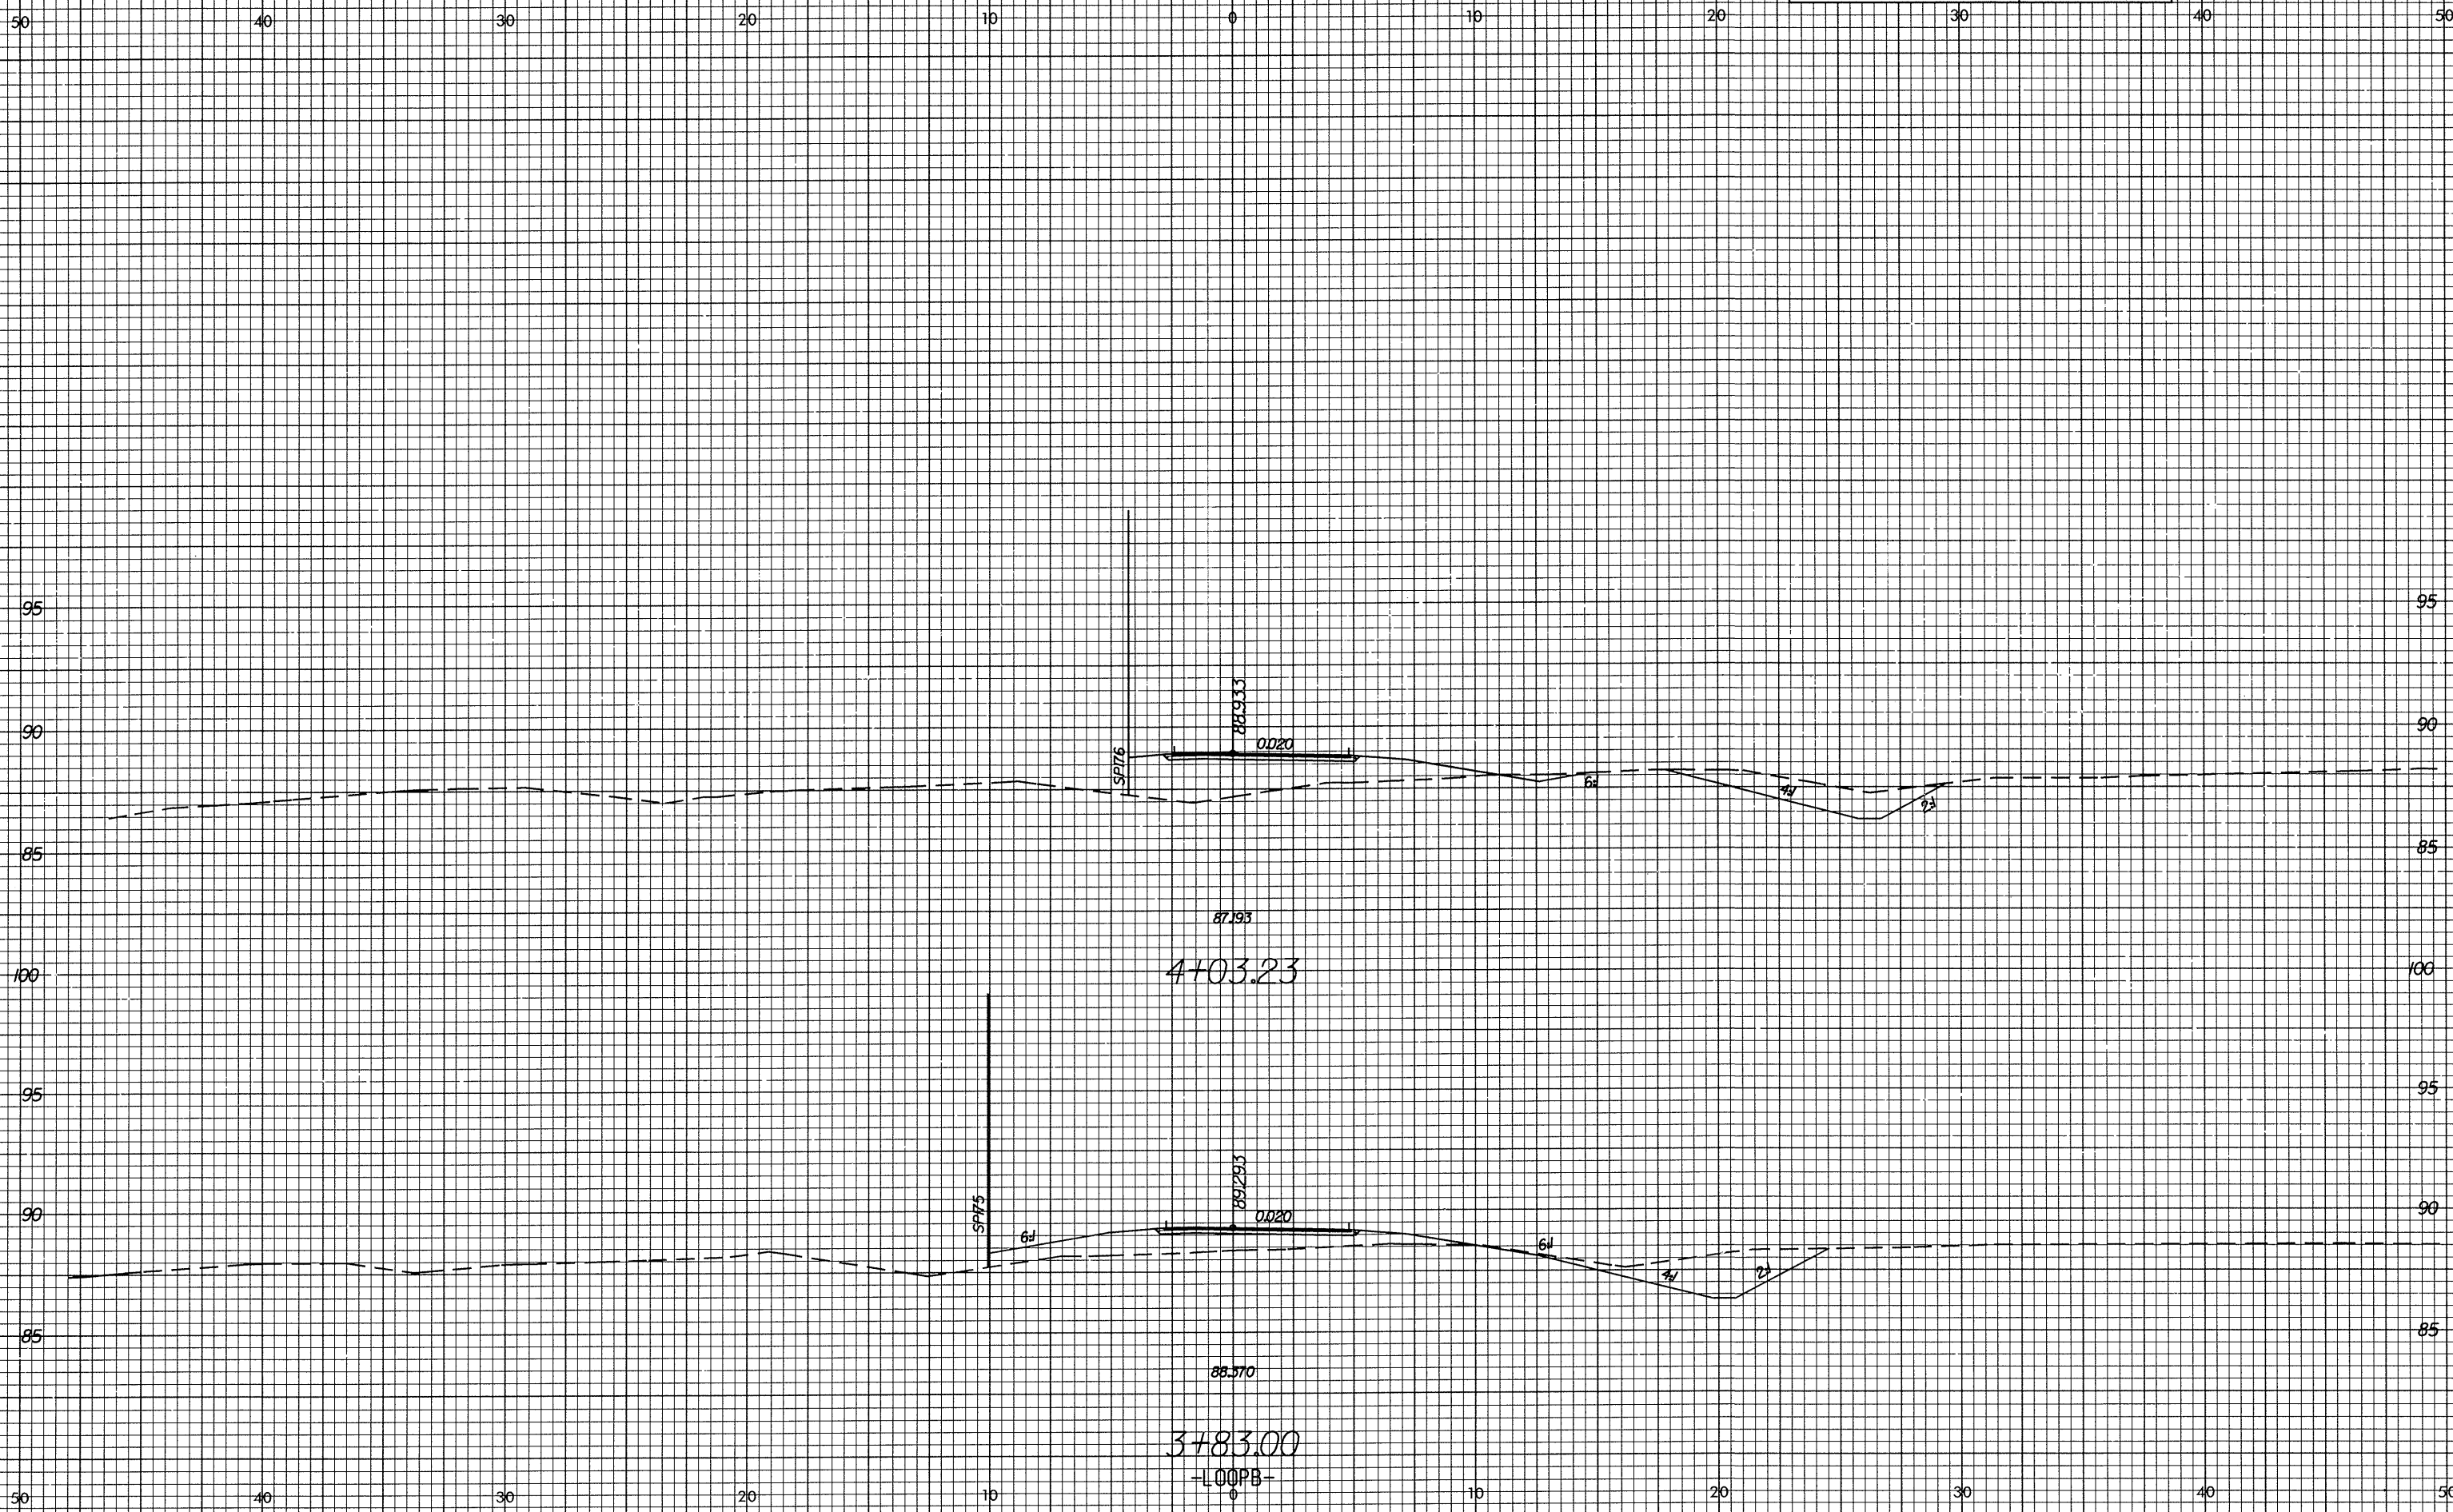

U:\12\105\3000\3000\LOOPB\LoopB.dwg
bb\lambert

-LOOPB-