



10/26/09

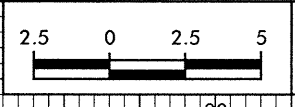

PROJECT REFERENCE NO. R-2552C	SHEET NO. X-122
----------------------------------	--------------------

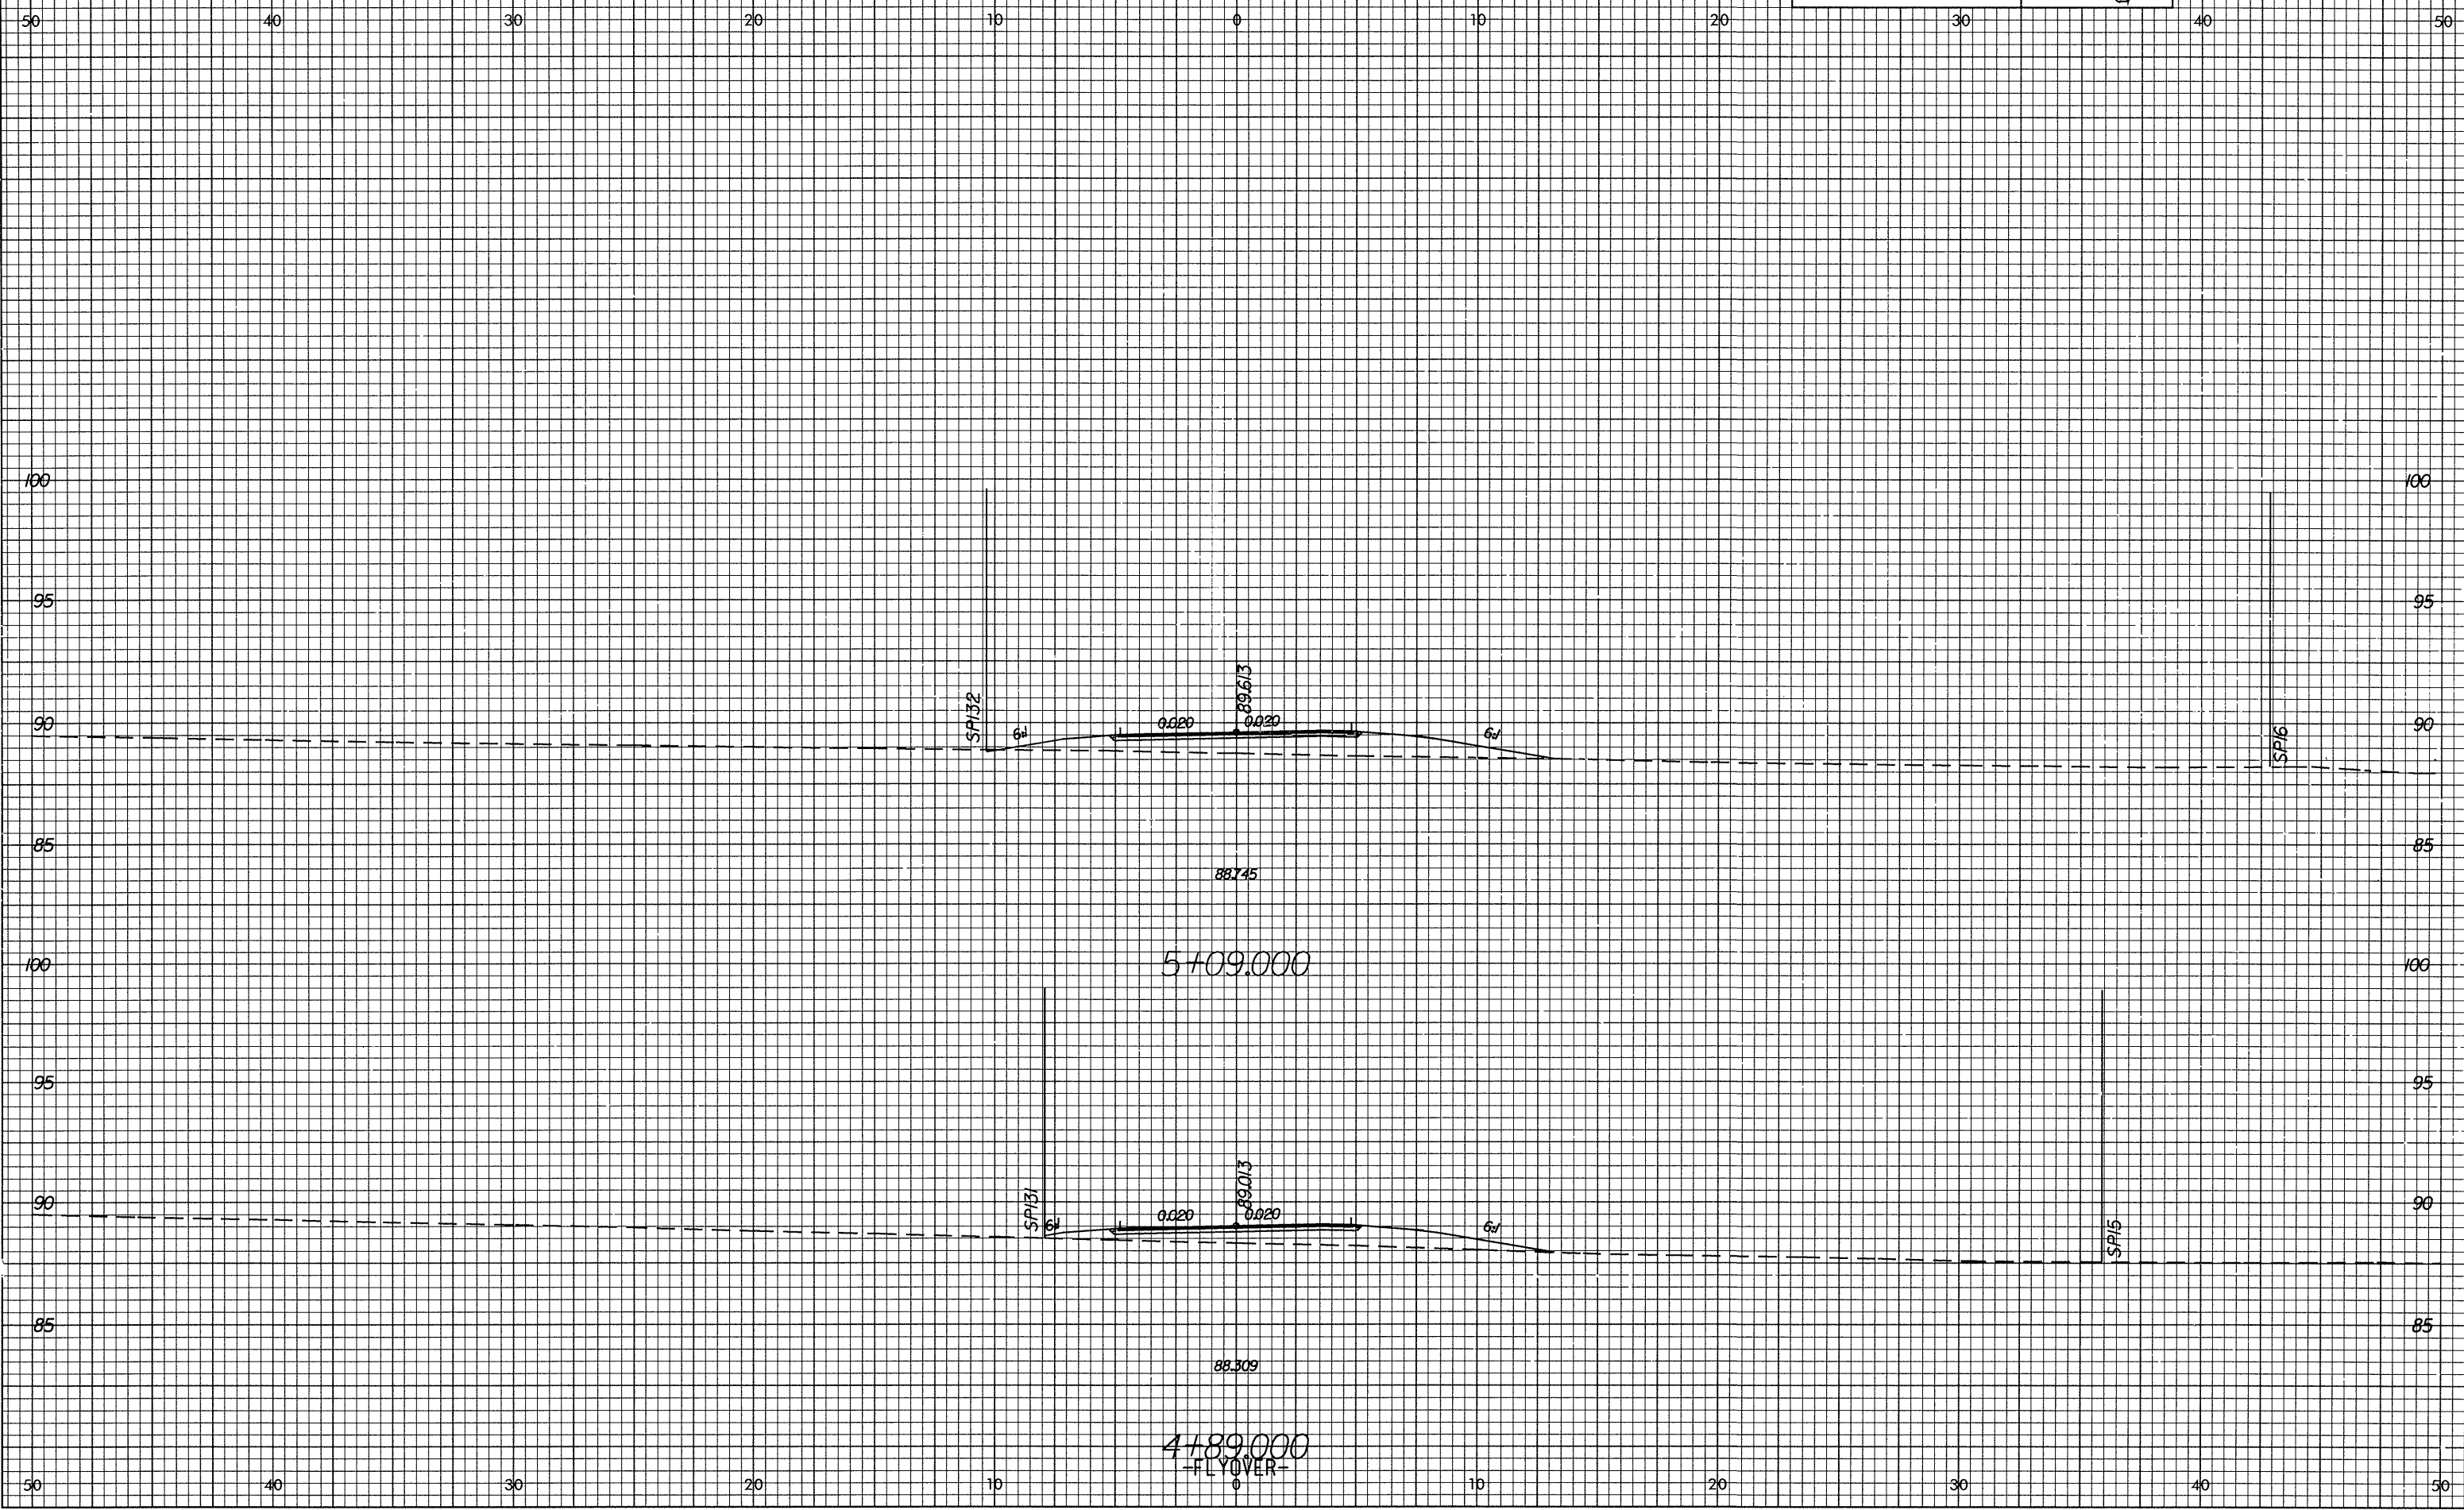

UN:\2552C\10\26\09\122\FLYOVER\Flyover.dwg  
bb:1/2/09