



07.25.29  
12:44:23  
b001.dwg

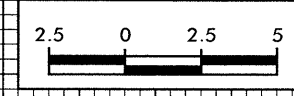

PROJECT REFERENCE NO.	SHEET NO.
R-2552C	X-107

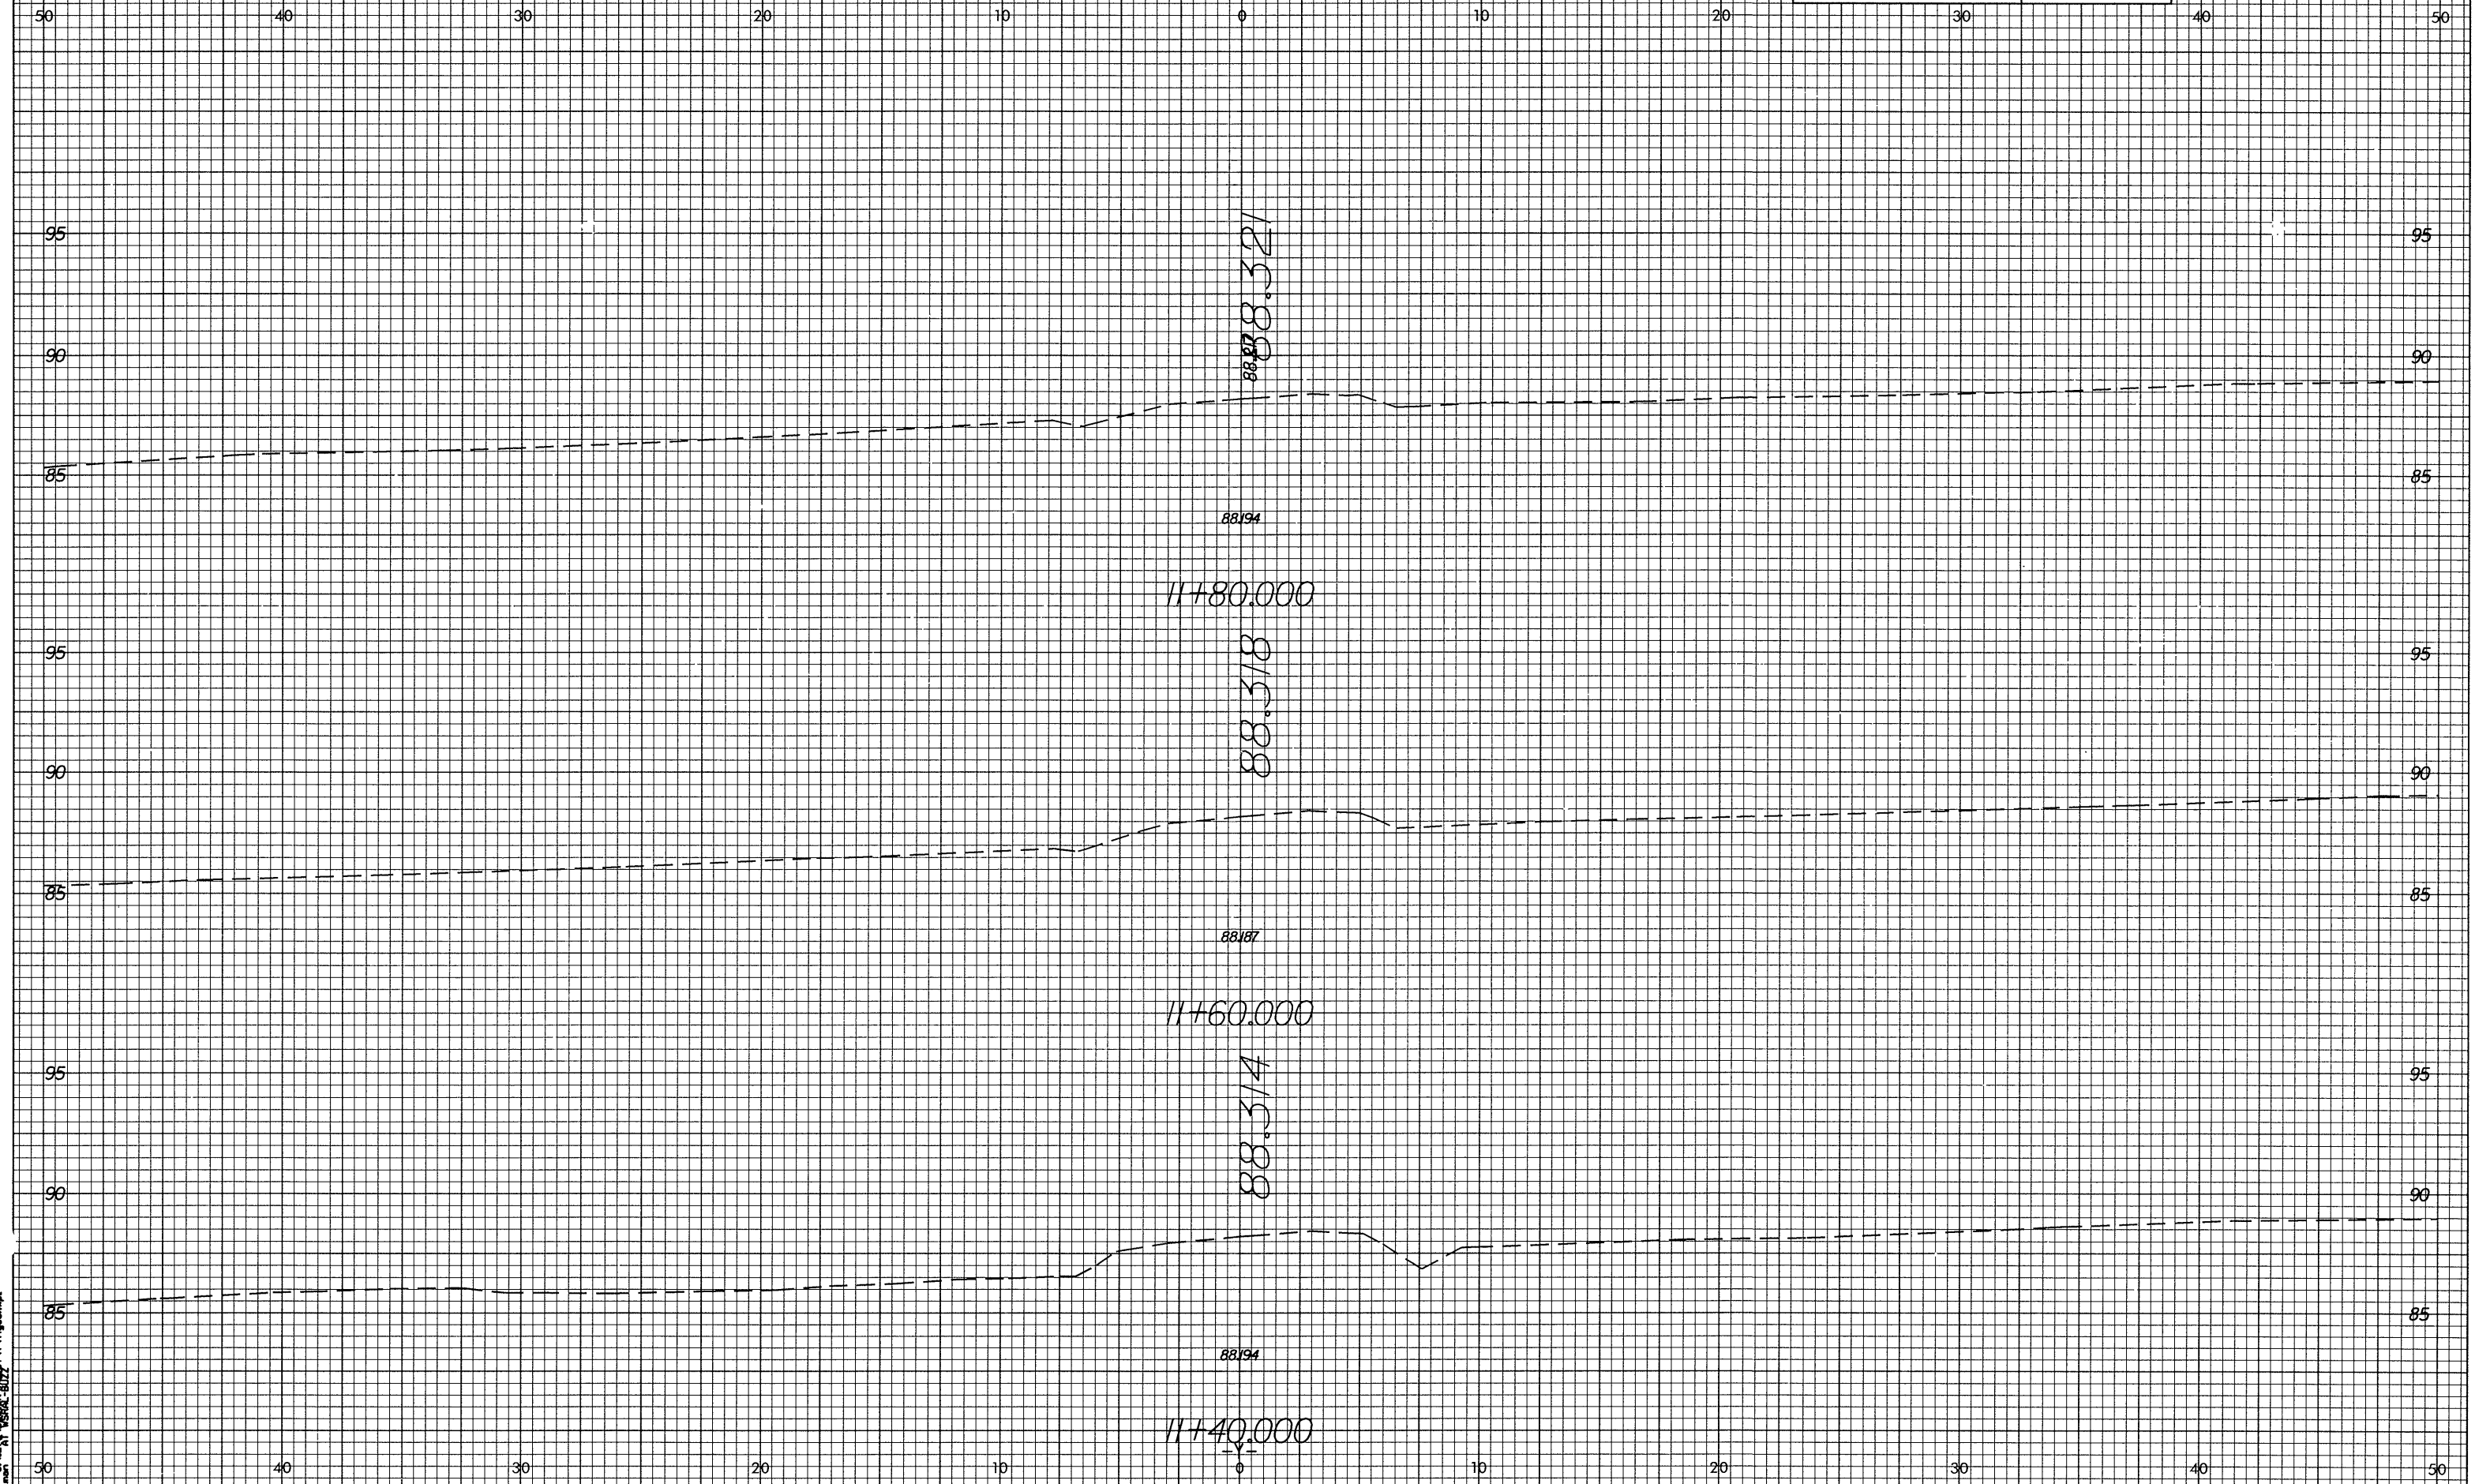

11+40.000

11+60.000

11+80.000

88.314

88.318

88.321

88194

88187

88194