

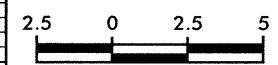
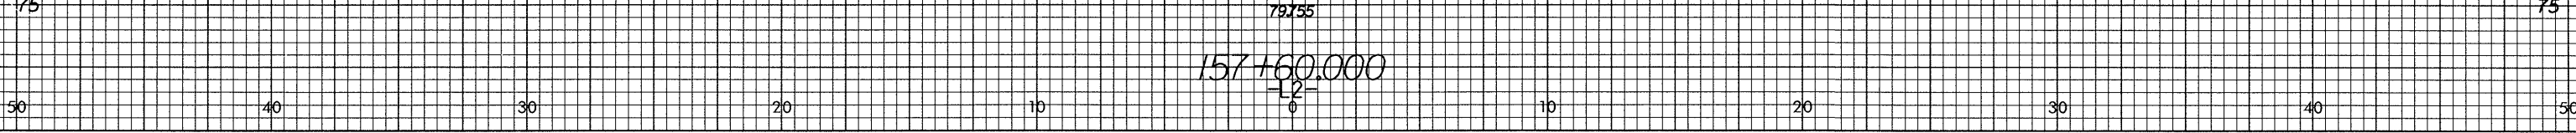
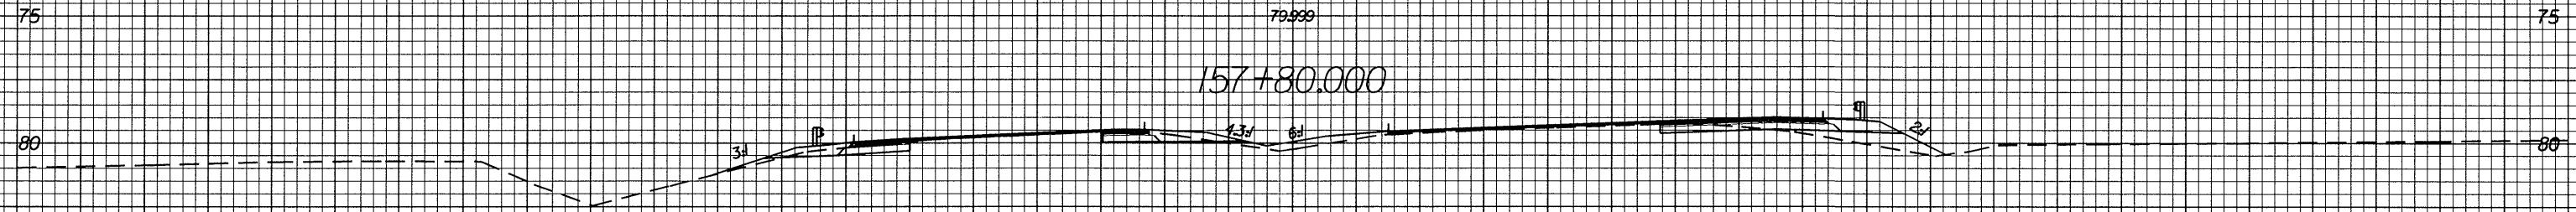
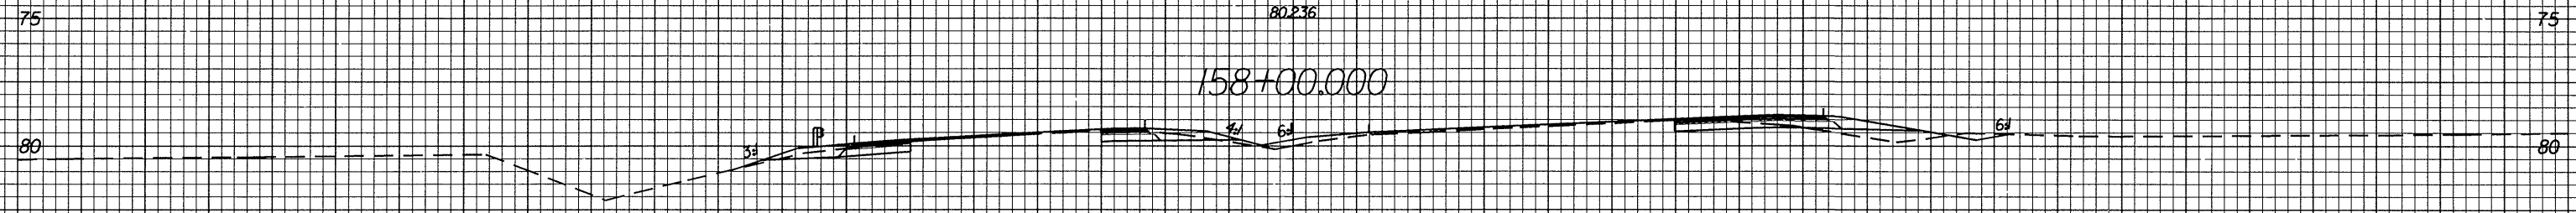
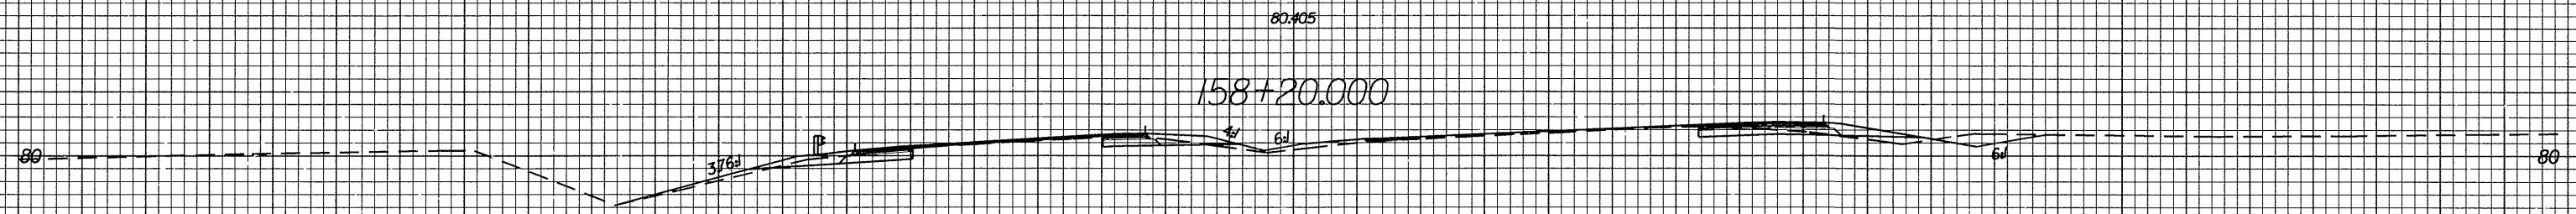


0.726/98

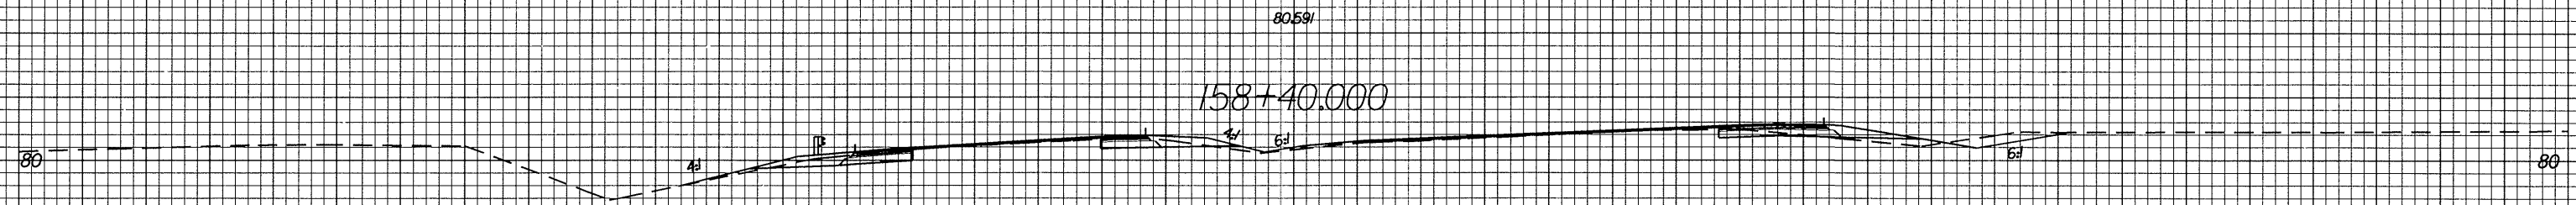

PROJECT REFERENCE NO. R-2552C	SHEET NO. X-103
----------------------------------	--------------------

50 40 30 20 10 0 10 20 30 40 50

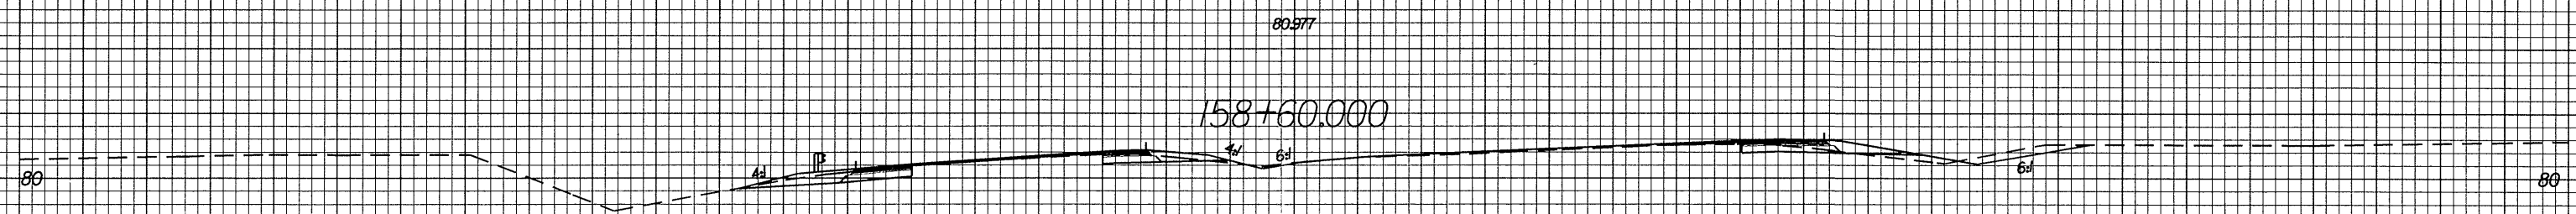

50 40 30 20 10 0 10 20 30 40 50

12-14-98 2:00 PM M...  
L2-12-98-0022  
hobbs