



0.25/48

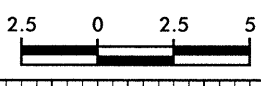

PROJECT REFERENCE NO. R-2552C	SHEET NO. X-100
----------------------------------	--------------------

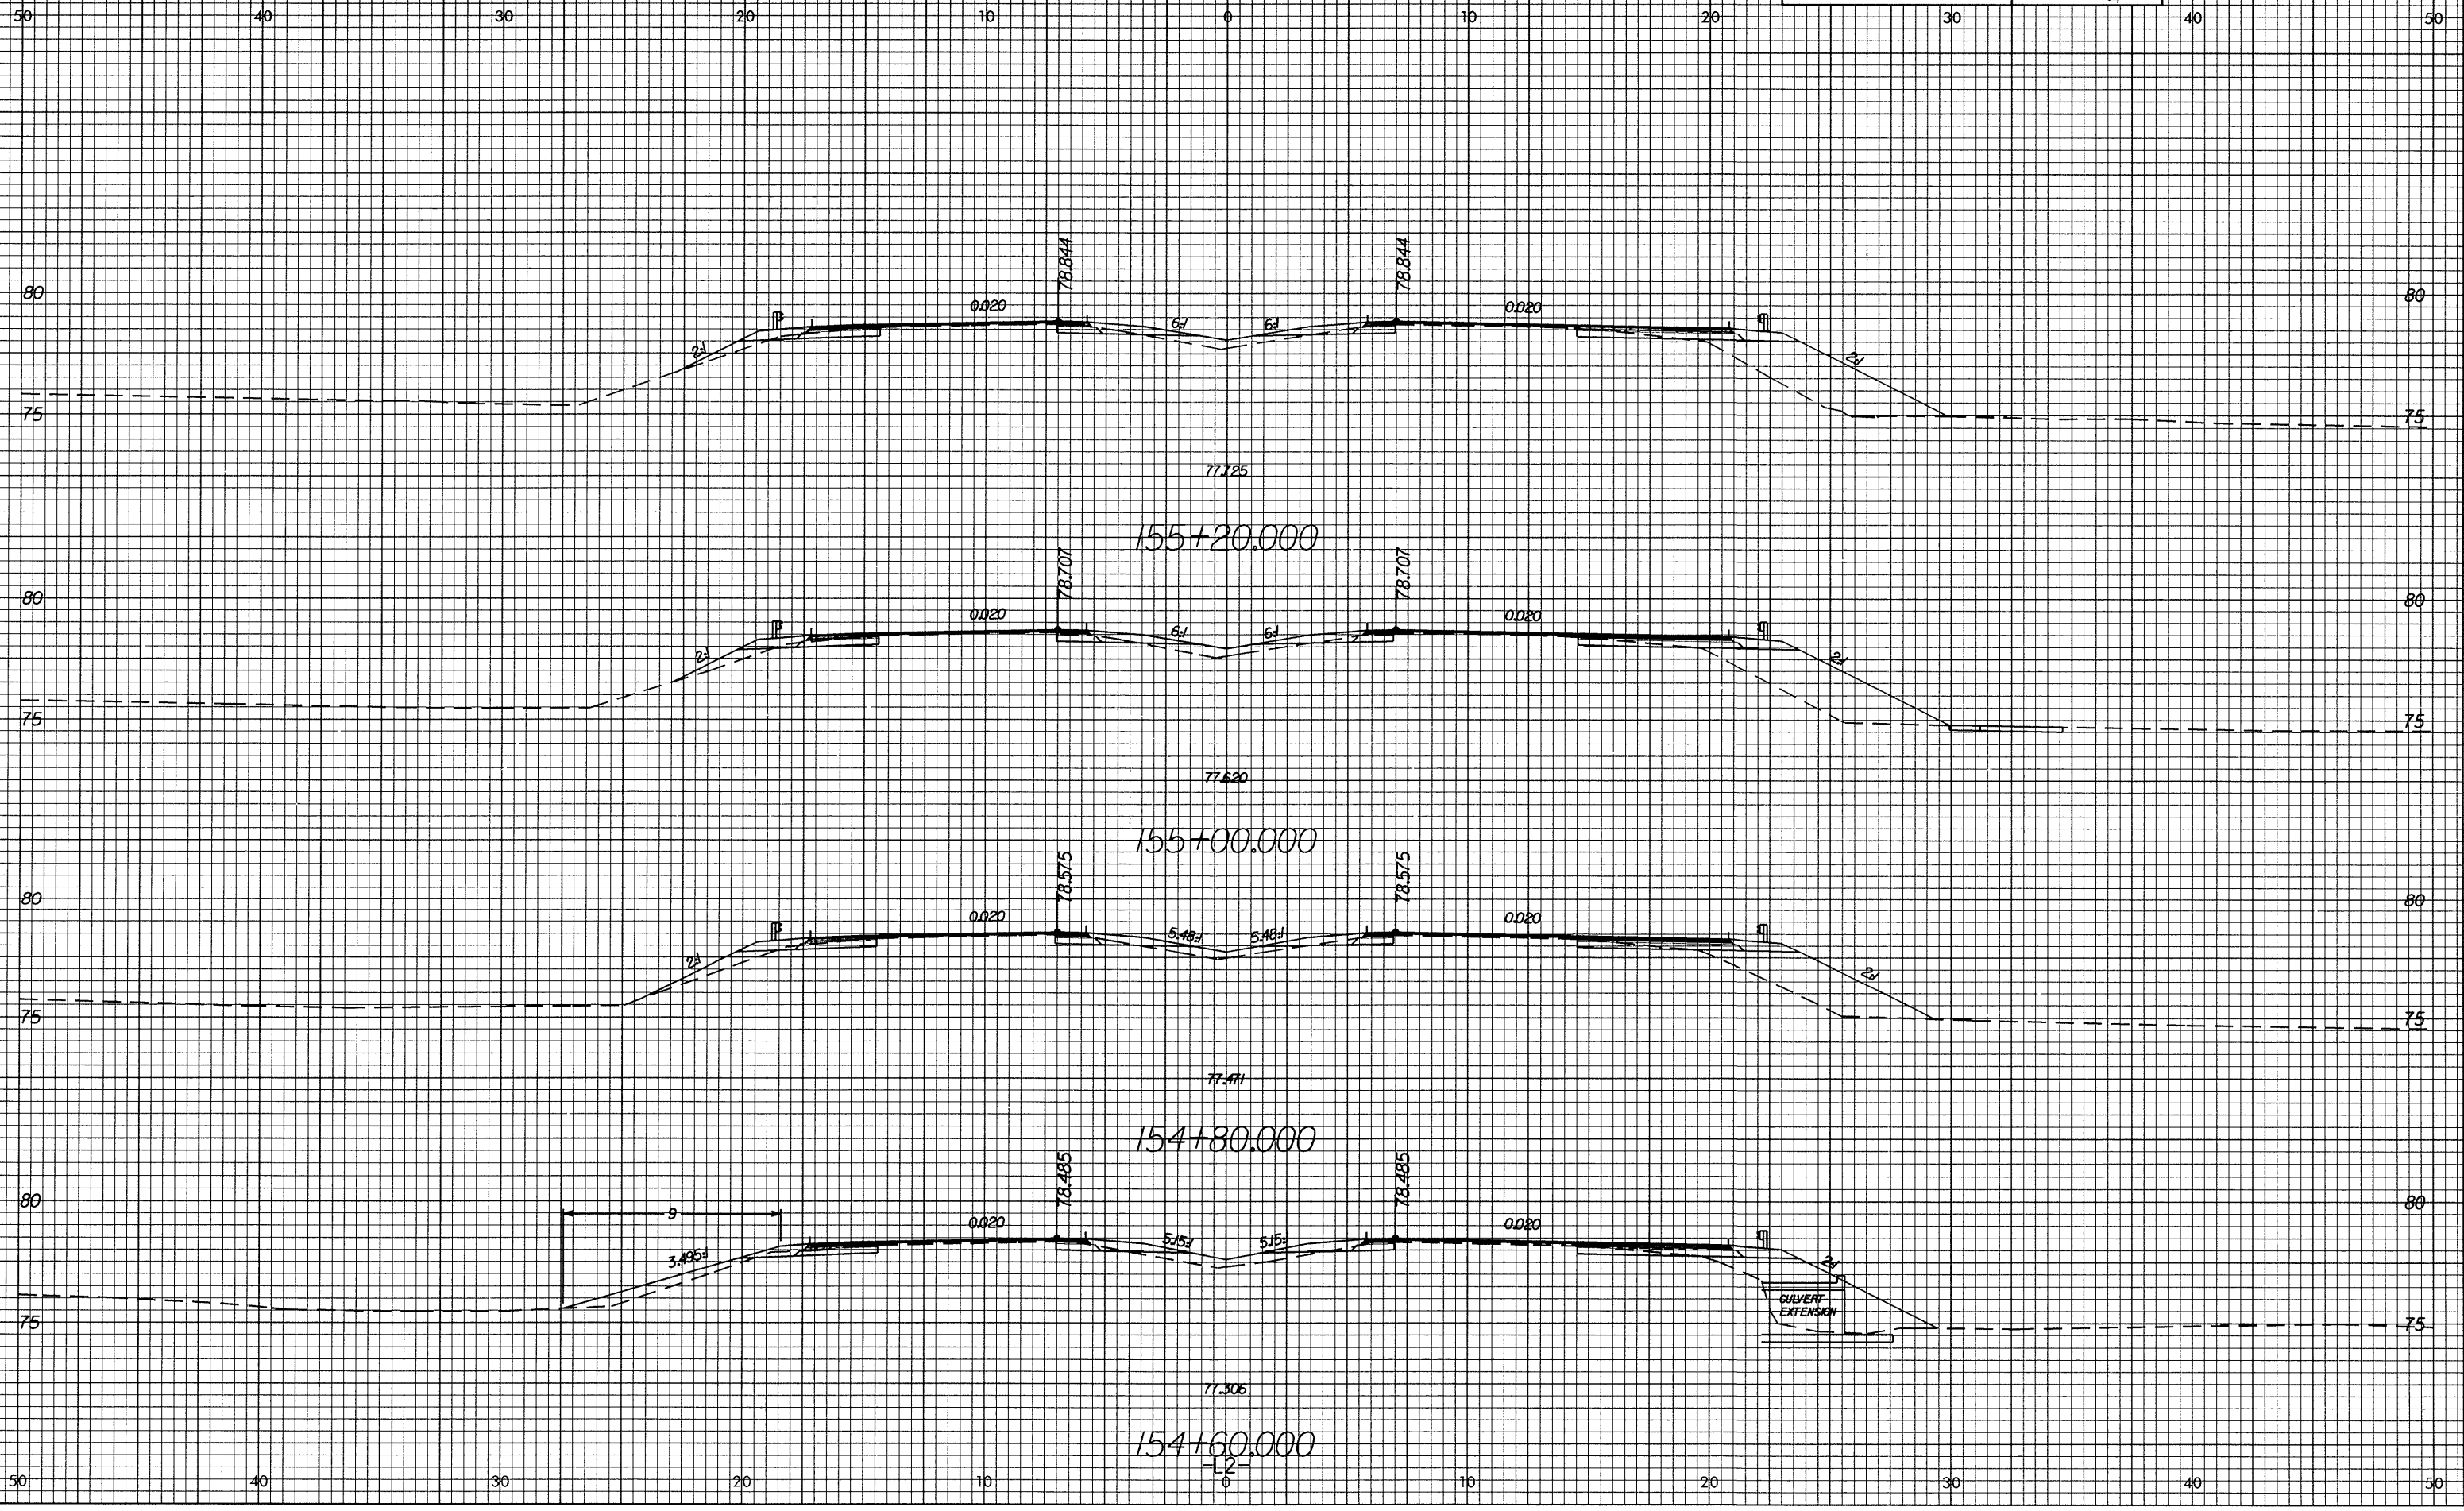

12:49:00 PM 12/21/2000
 bol.lam
 At 154+60.000