

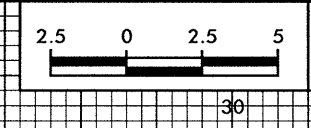


10/25/08

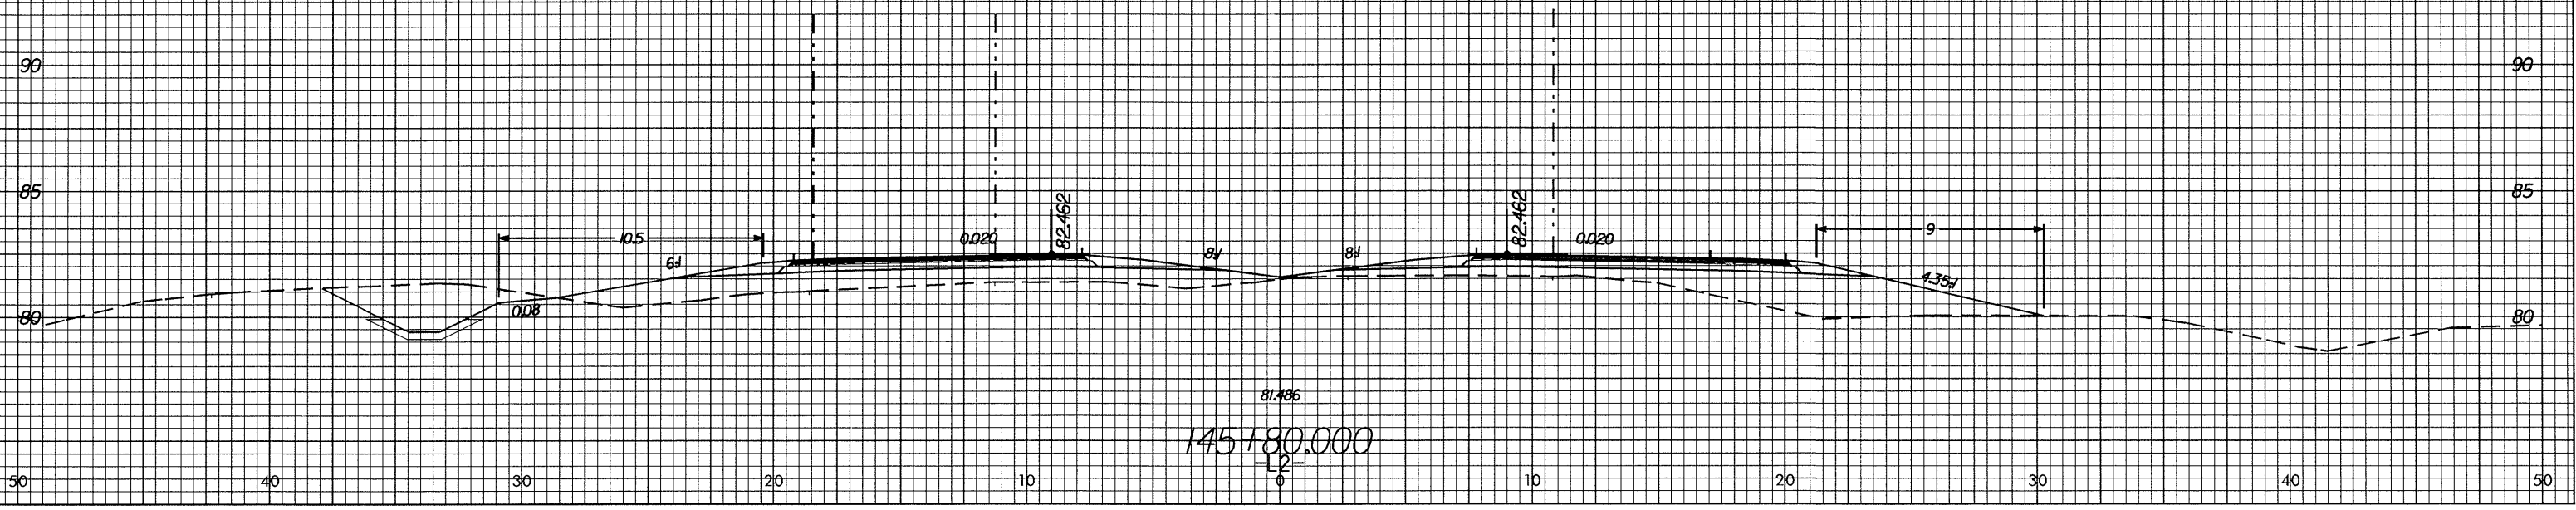

PROJECT REFERENCE NO. R-2552C	SHEET NO. X-86
----------------------------------	-------------------

50 40 30 20 10 0 10 20 30 40 50

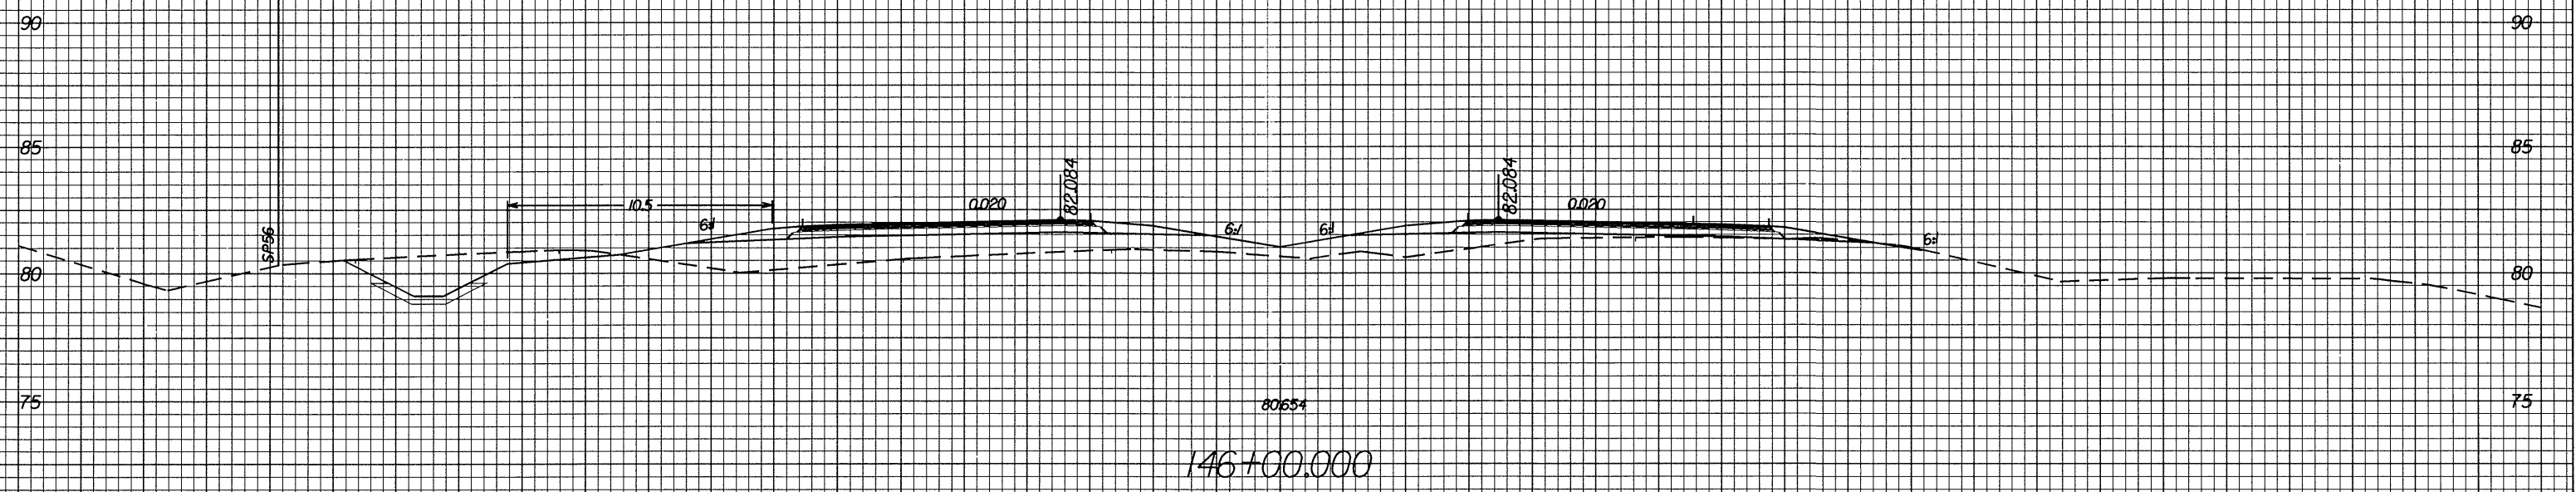

12:48:2008 1437  
 00011000 01 00000000  
 00000000