



0.726.28

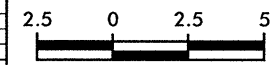

PROJECT REFERENCE NO. R-2552C	SHEET NO. X-60
----------------------------------	-------------------

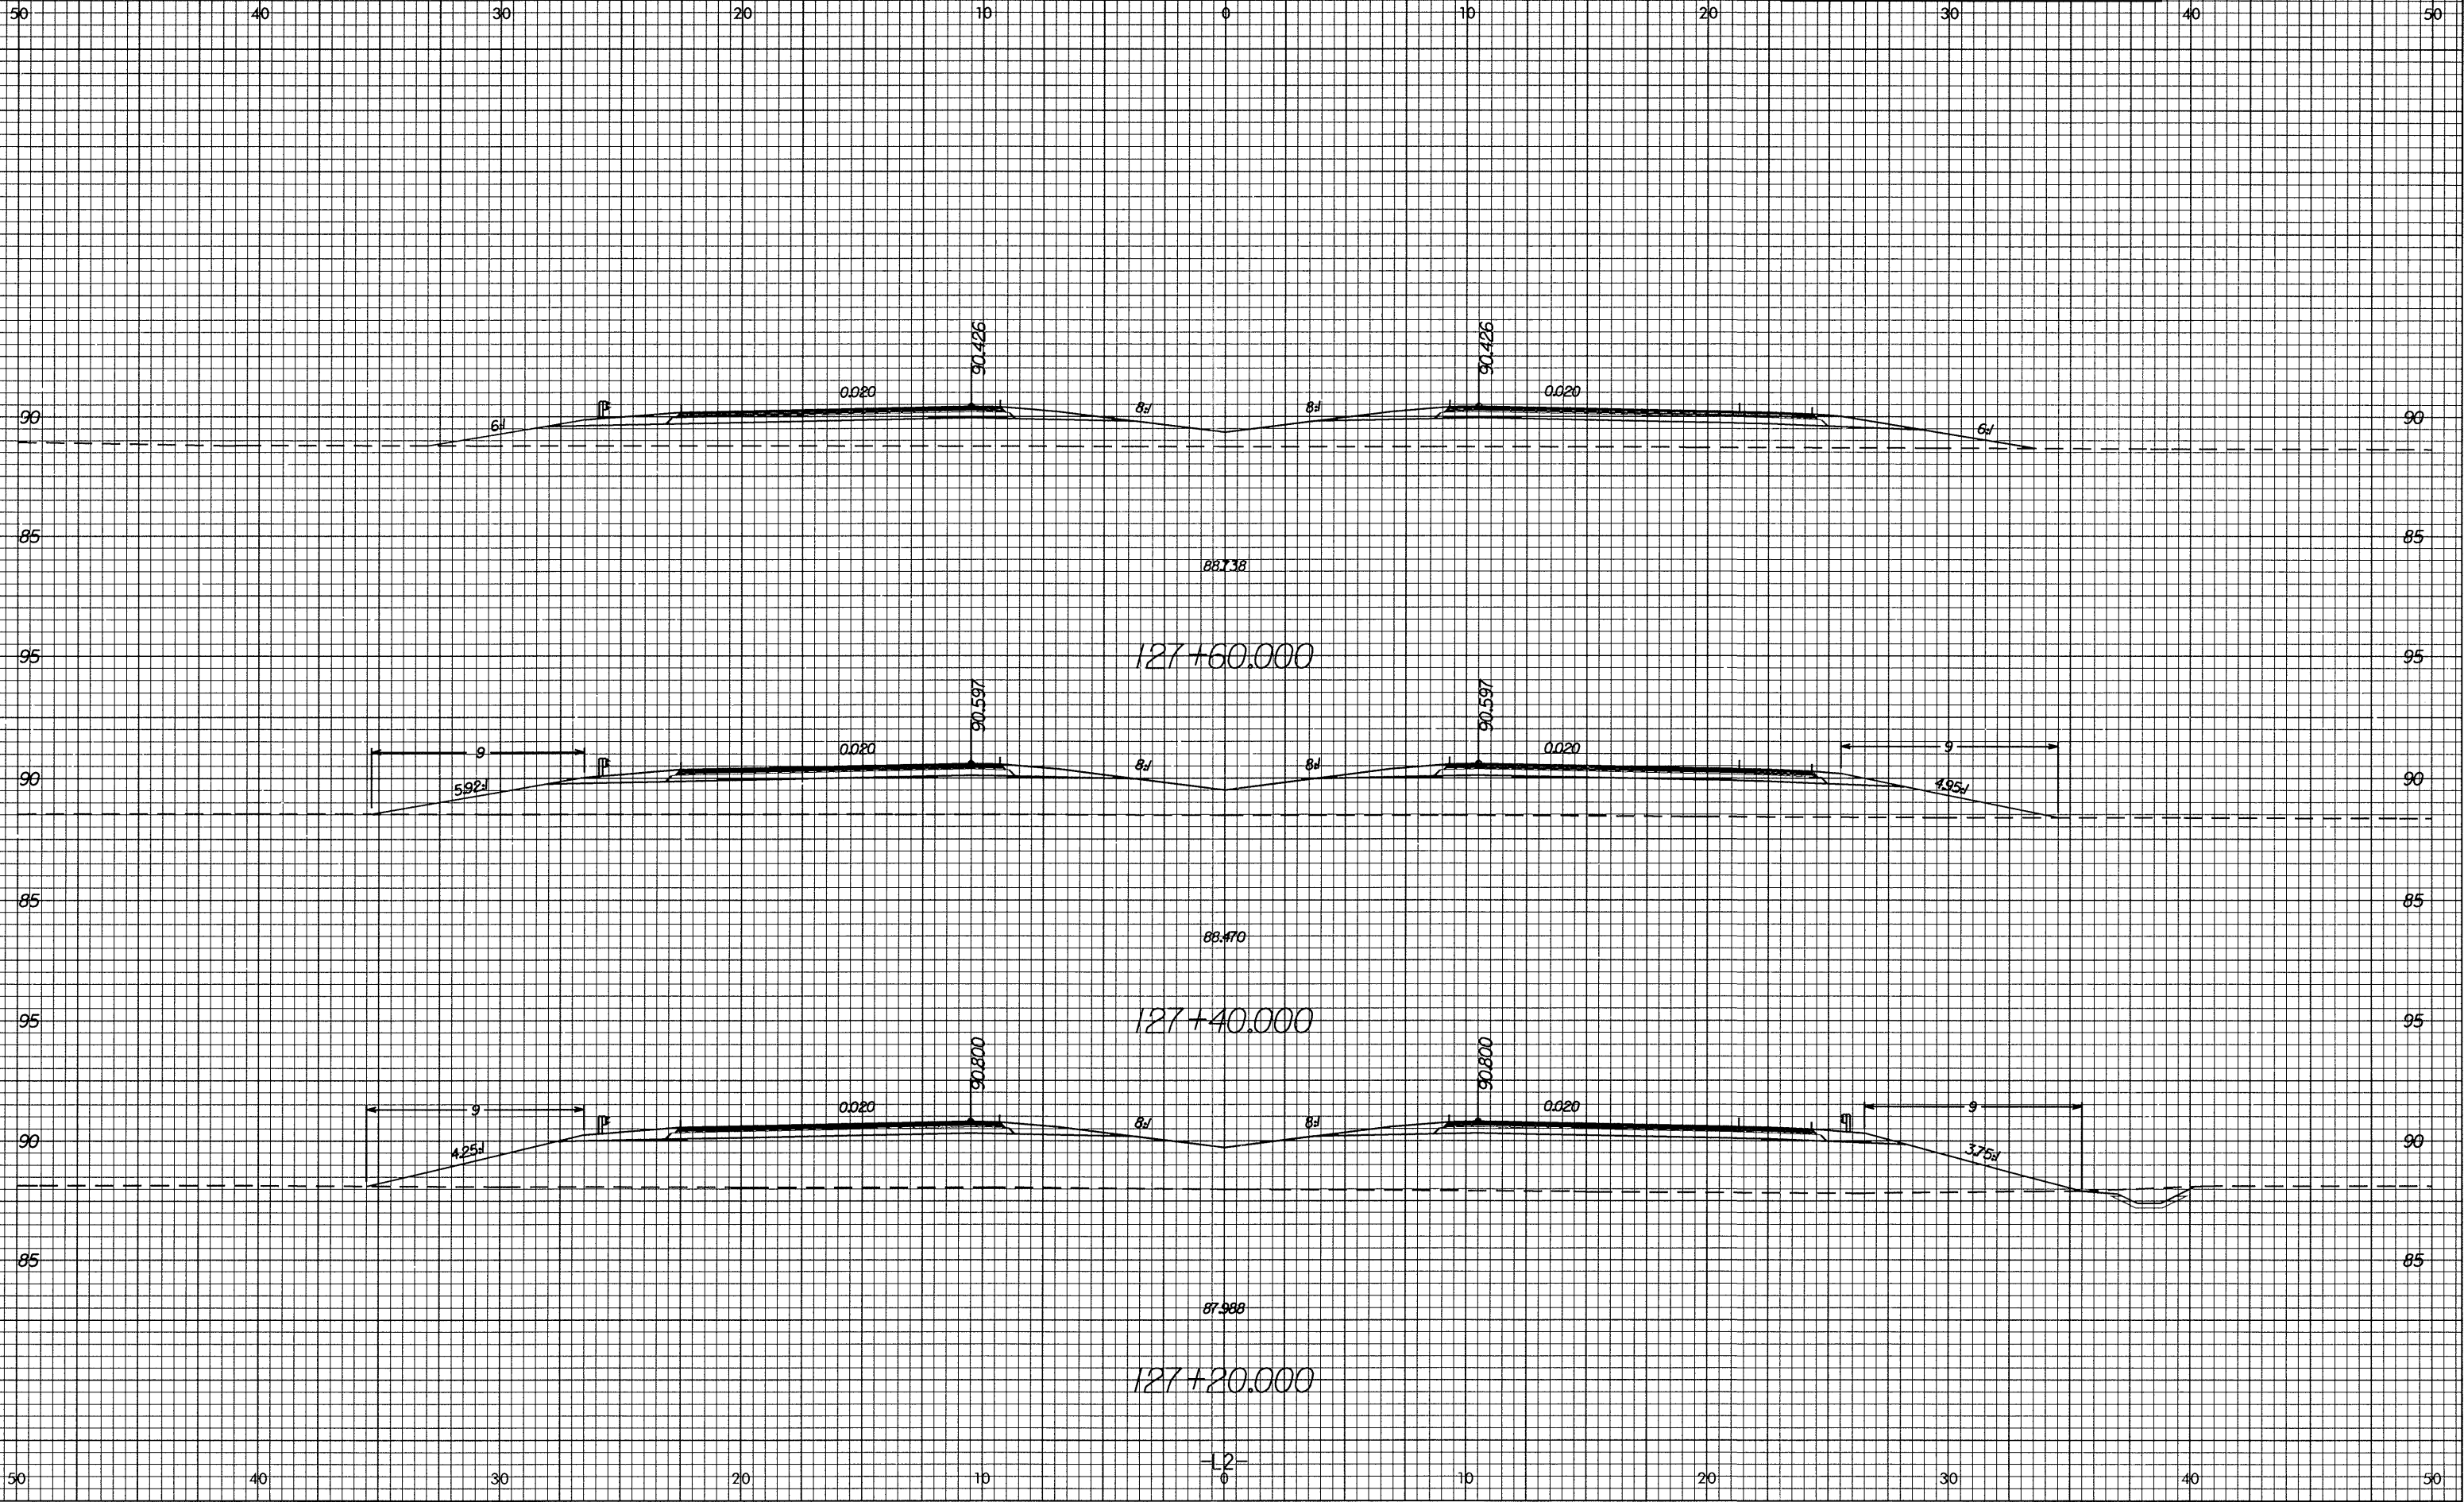

12-11-2008 10:00 AM
b0011.mxd At 11:54:41 AM
127+20.000