



0/26/88

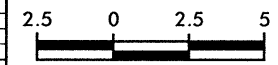

PROJECT REFERENCE NO. R-2552C	SHEET NO. X-54
----------------------------------	-------------------

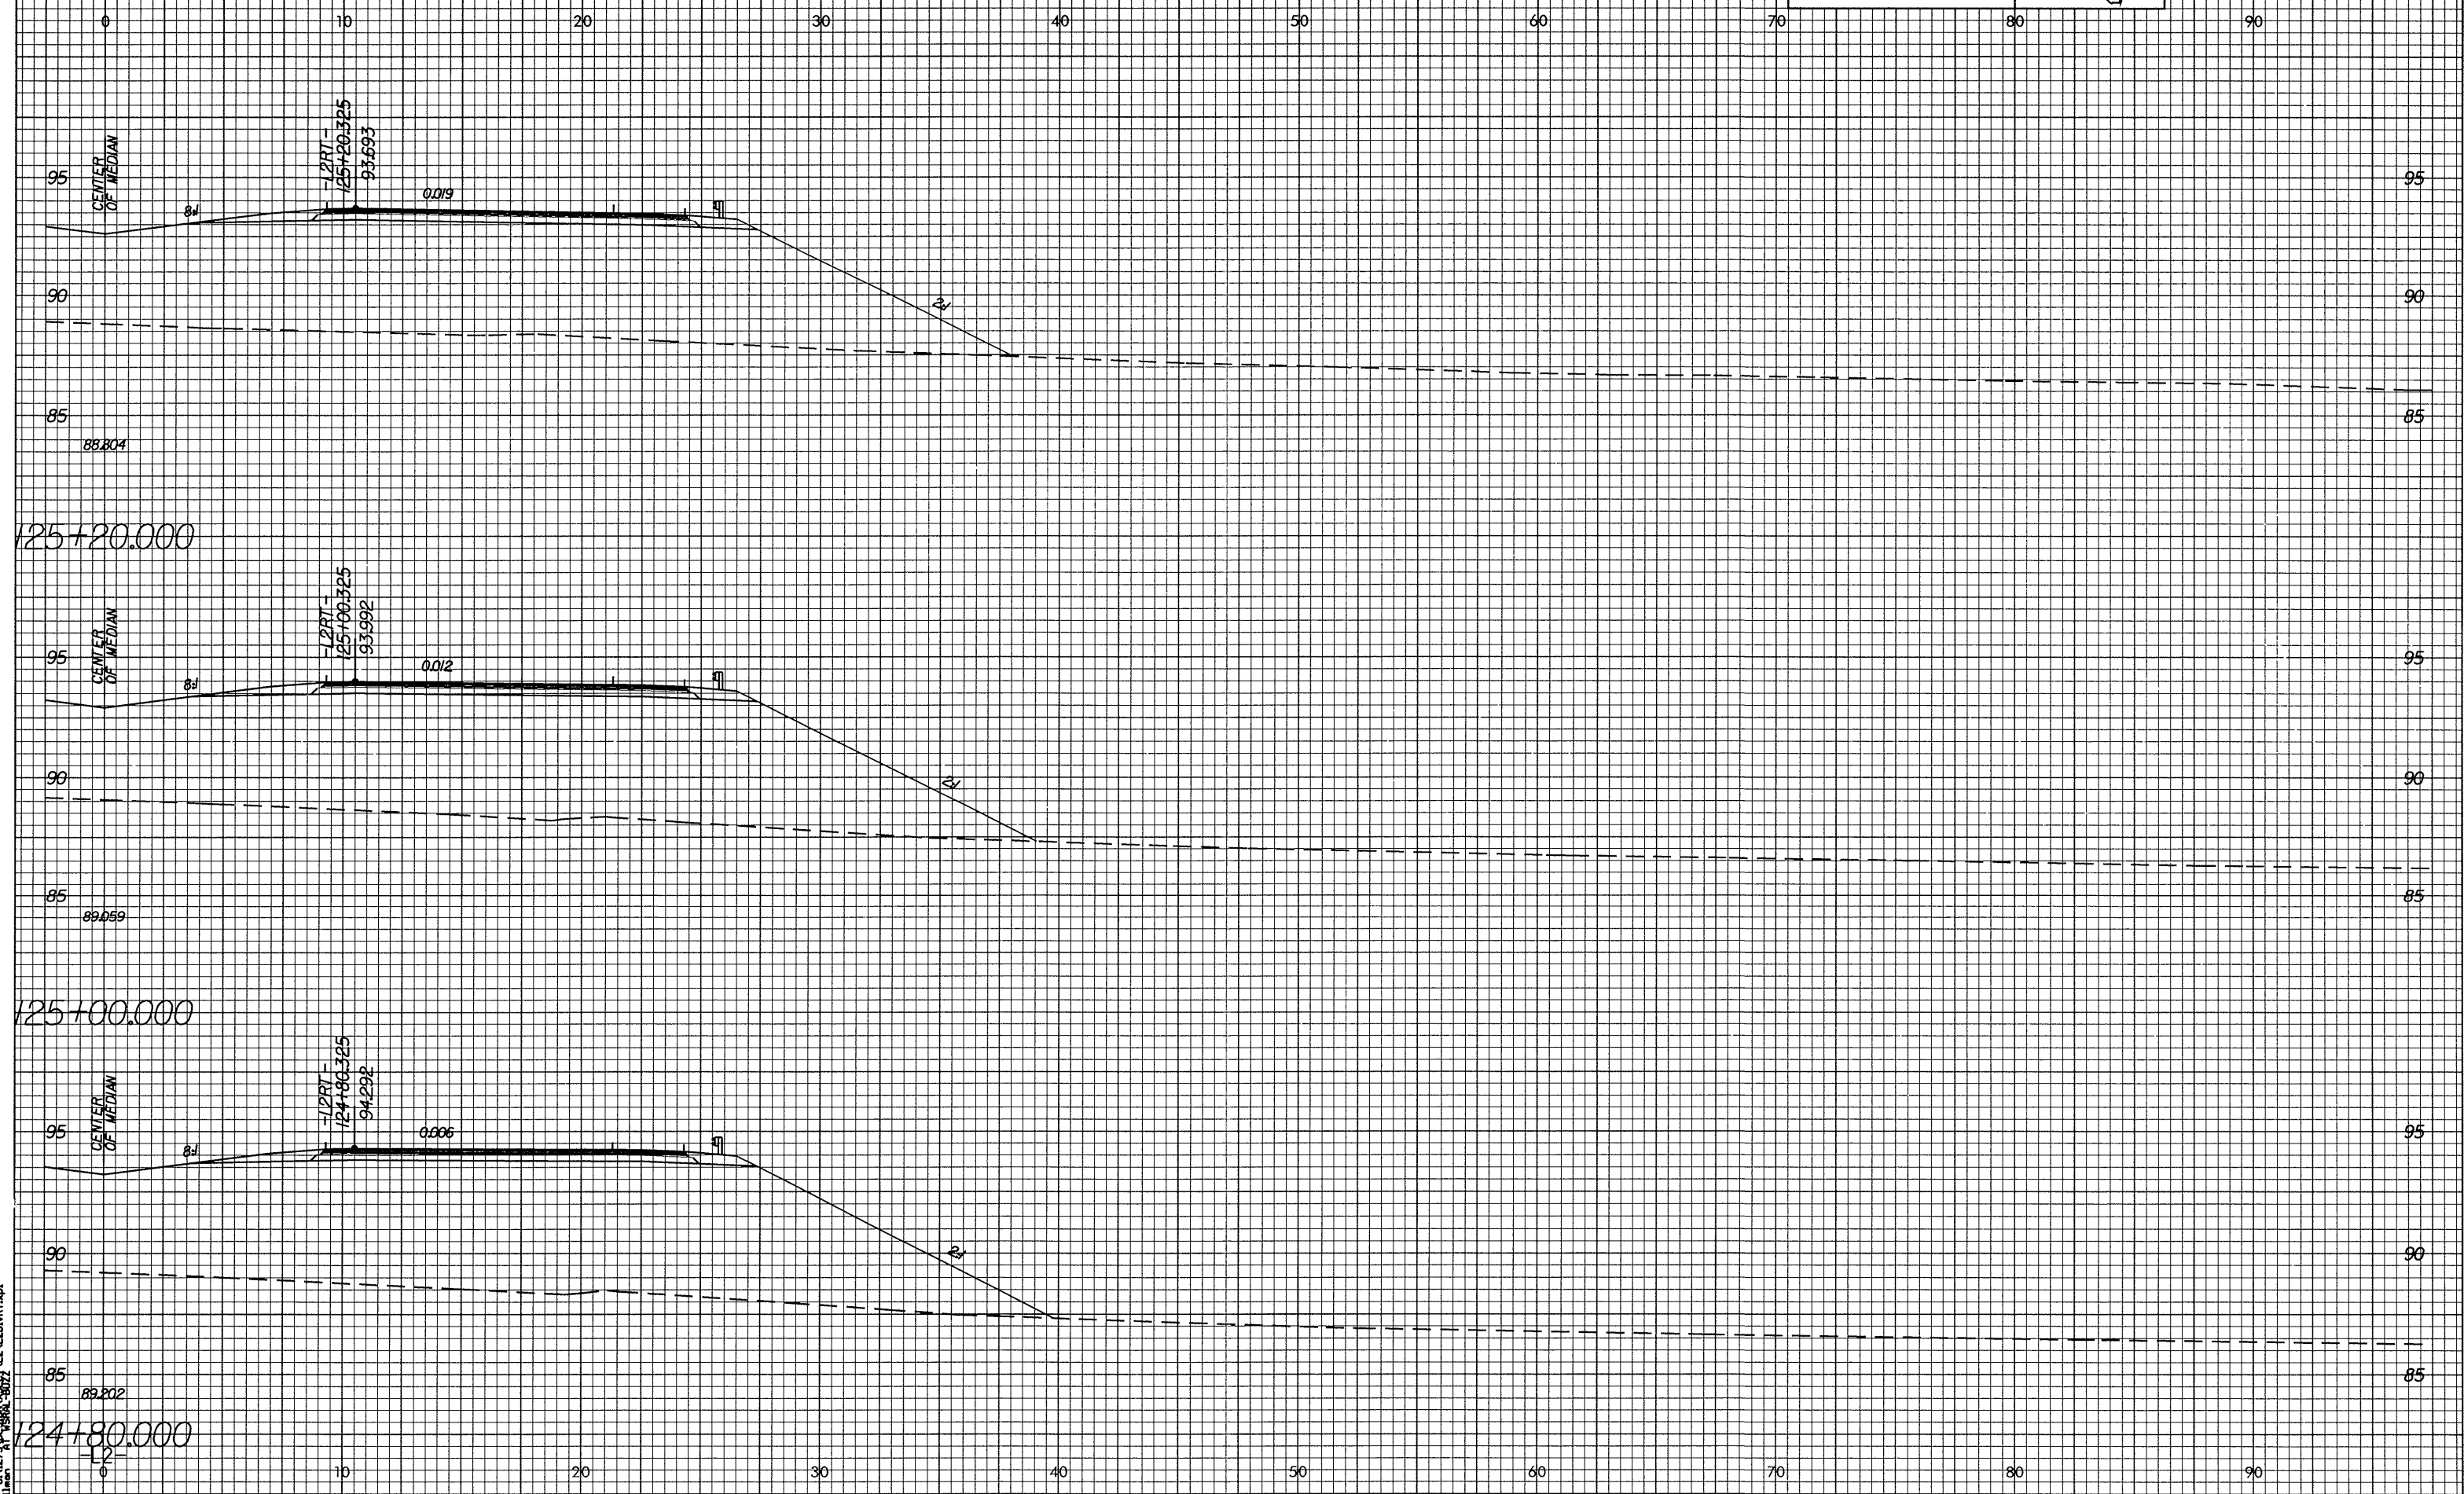

I:\1998\0808\125\125.L2.L20.VPRT.plt
 125.L2.L20.VPRT.plt
 8/26/88