



0.25/25

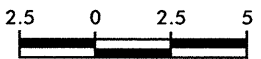

PROJECT REFERENCE NO.	SHEET NO.
R-2552C	X-49

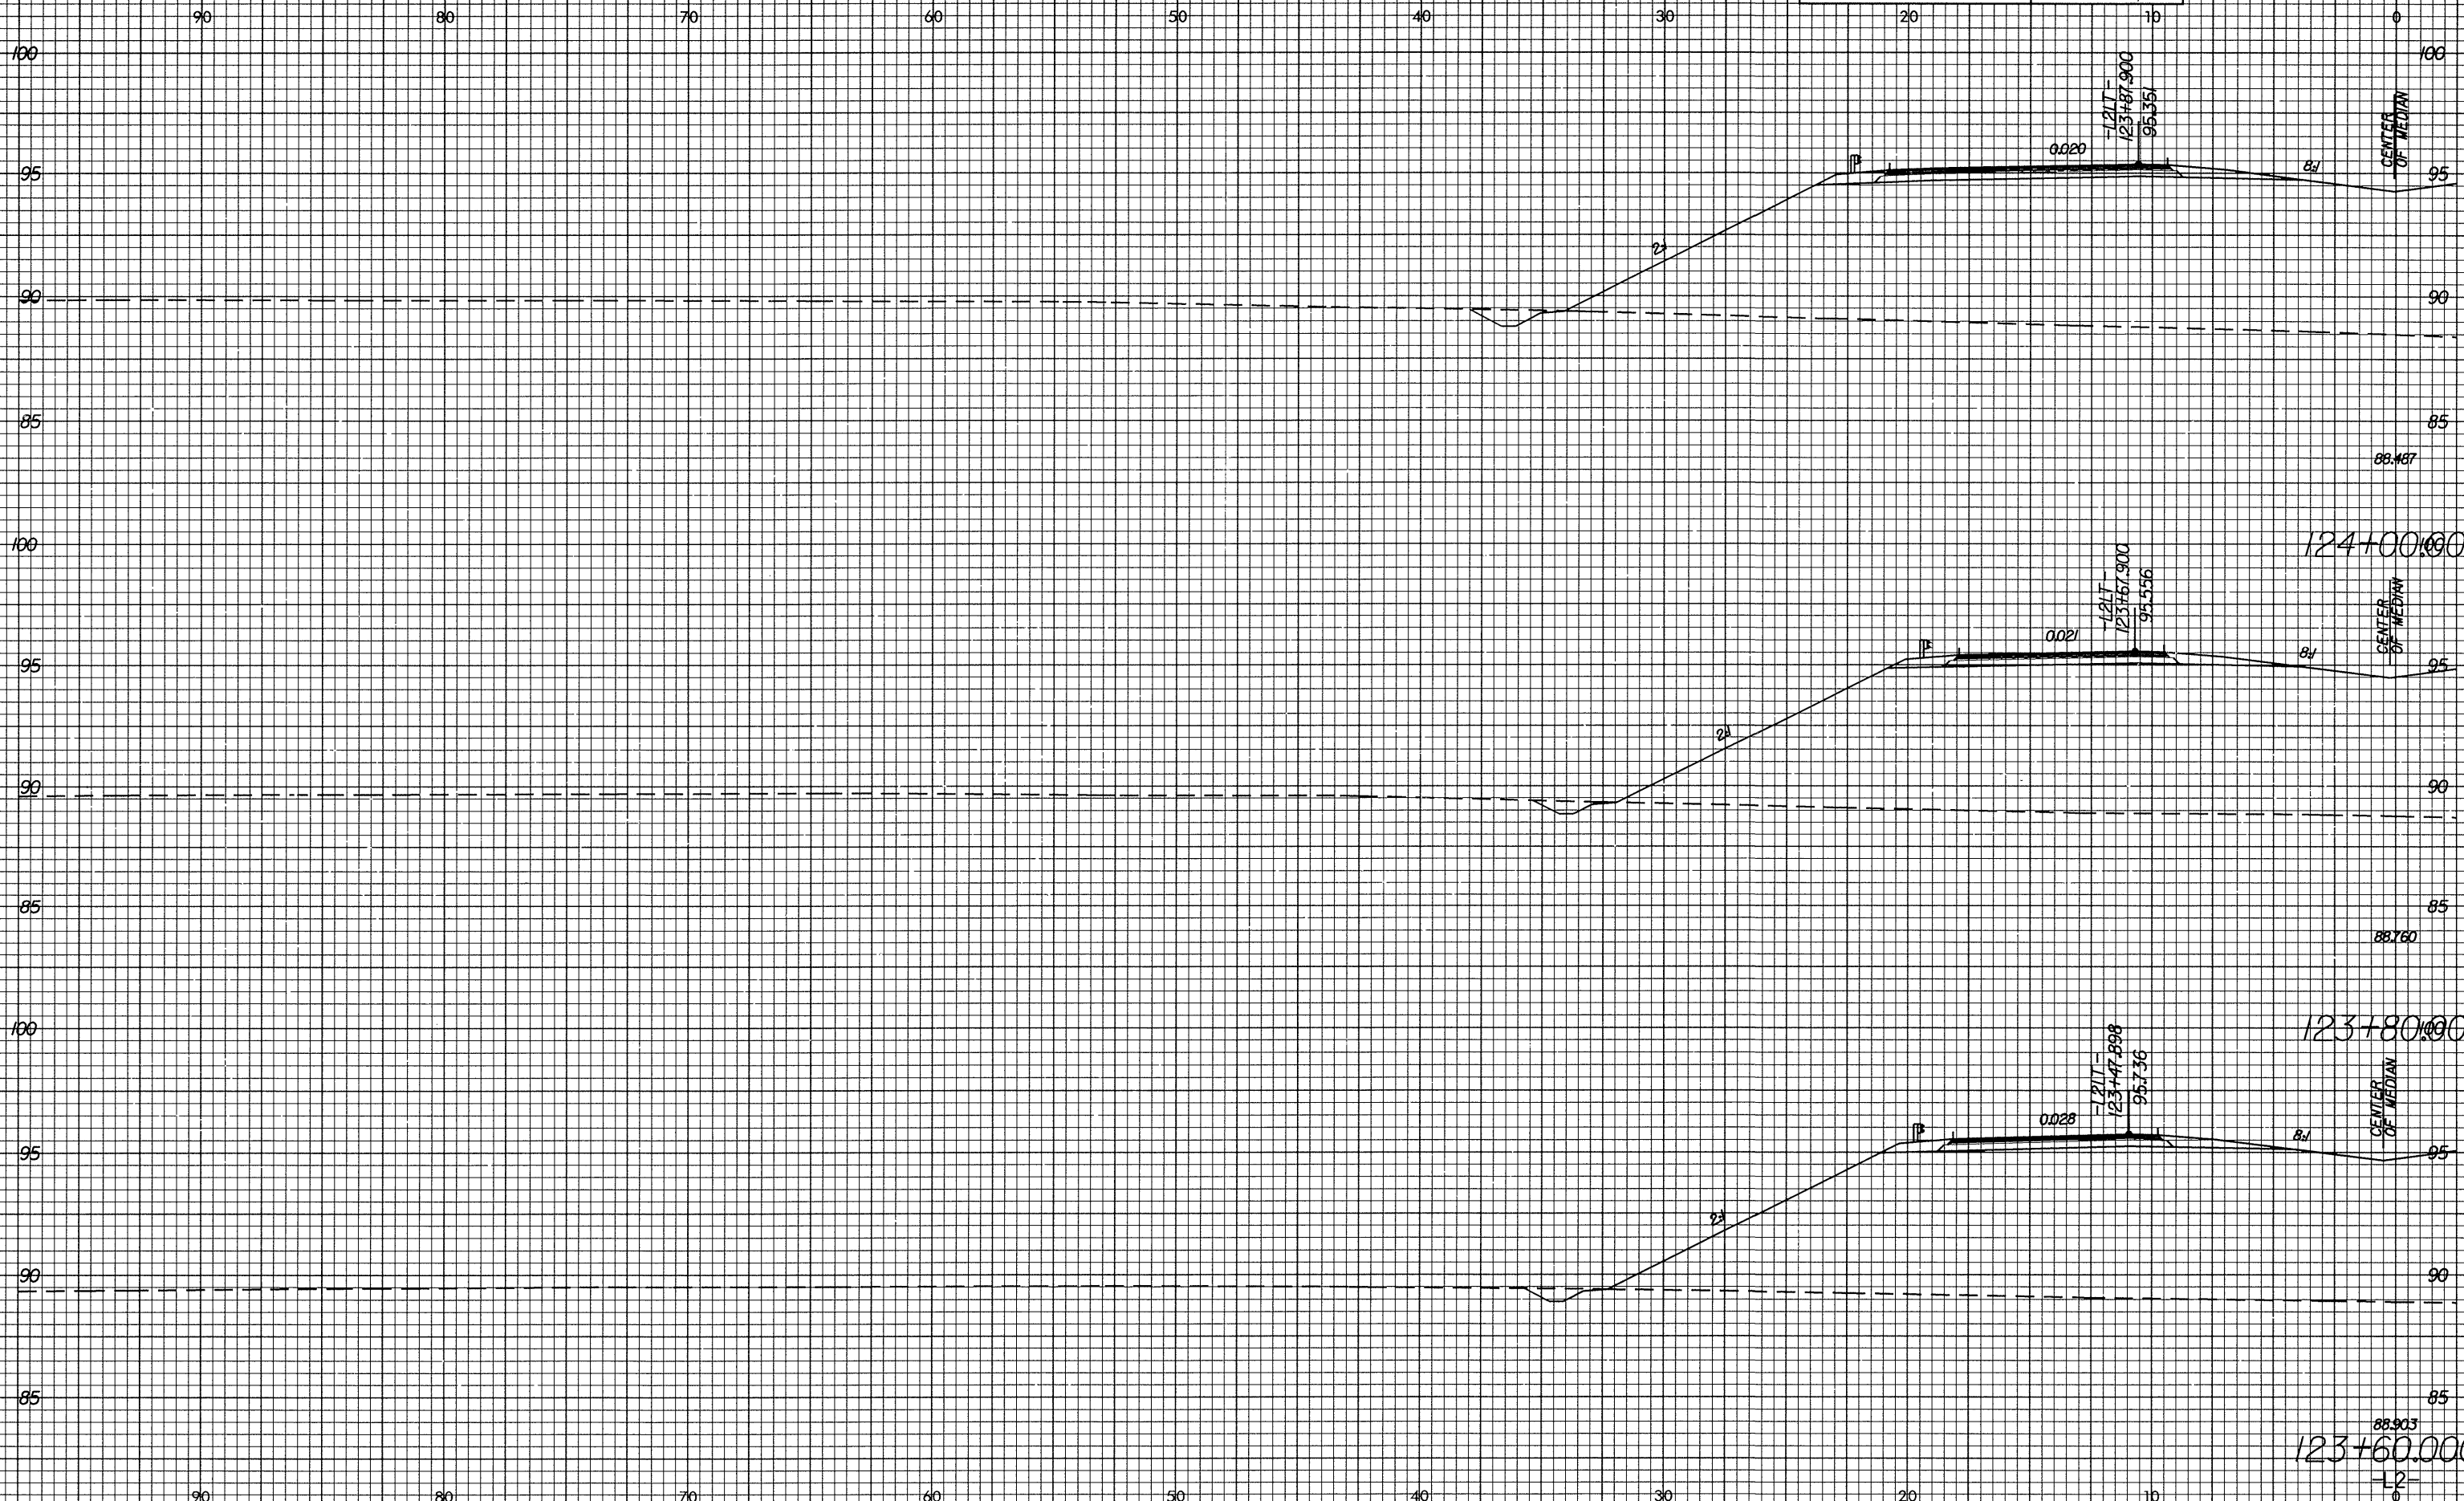

C:\Users\p2552c\OneDrive\Documents\2025\12\20\123+60.000.dwg

124+00.000

123+80.000

123+60.000