



10.26.09

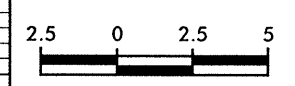

PROJECT REFERENCE NO. R-2552C	SHEET NO. X-47
----------------------------------	-------------------

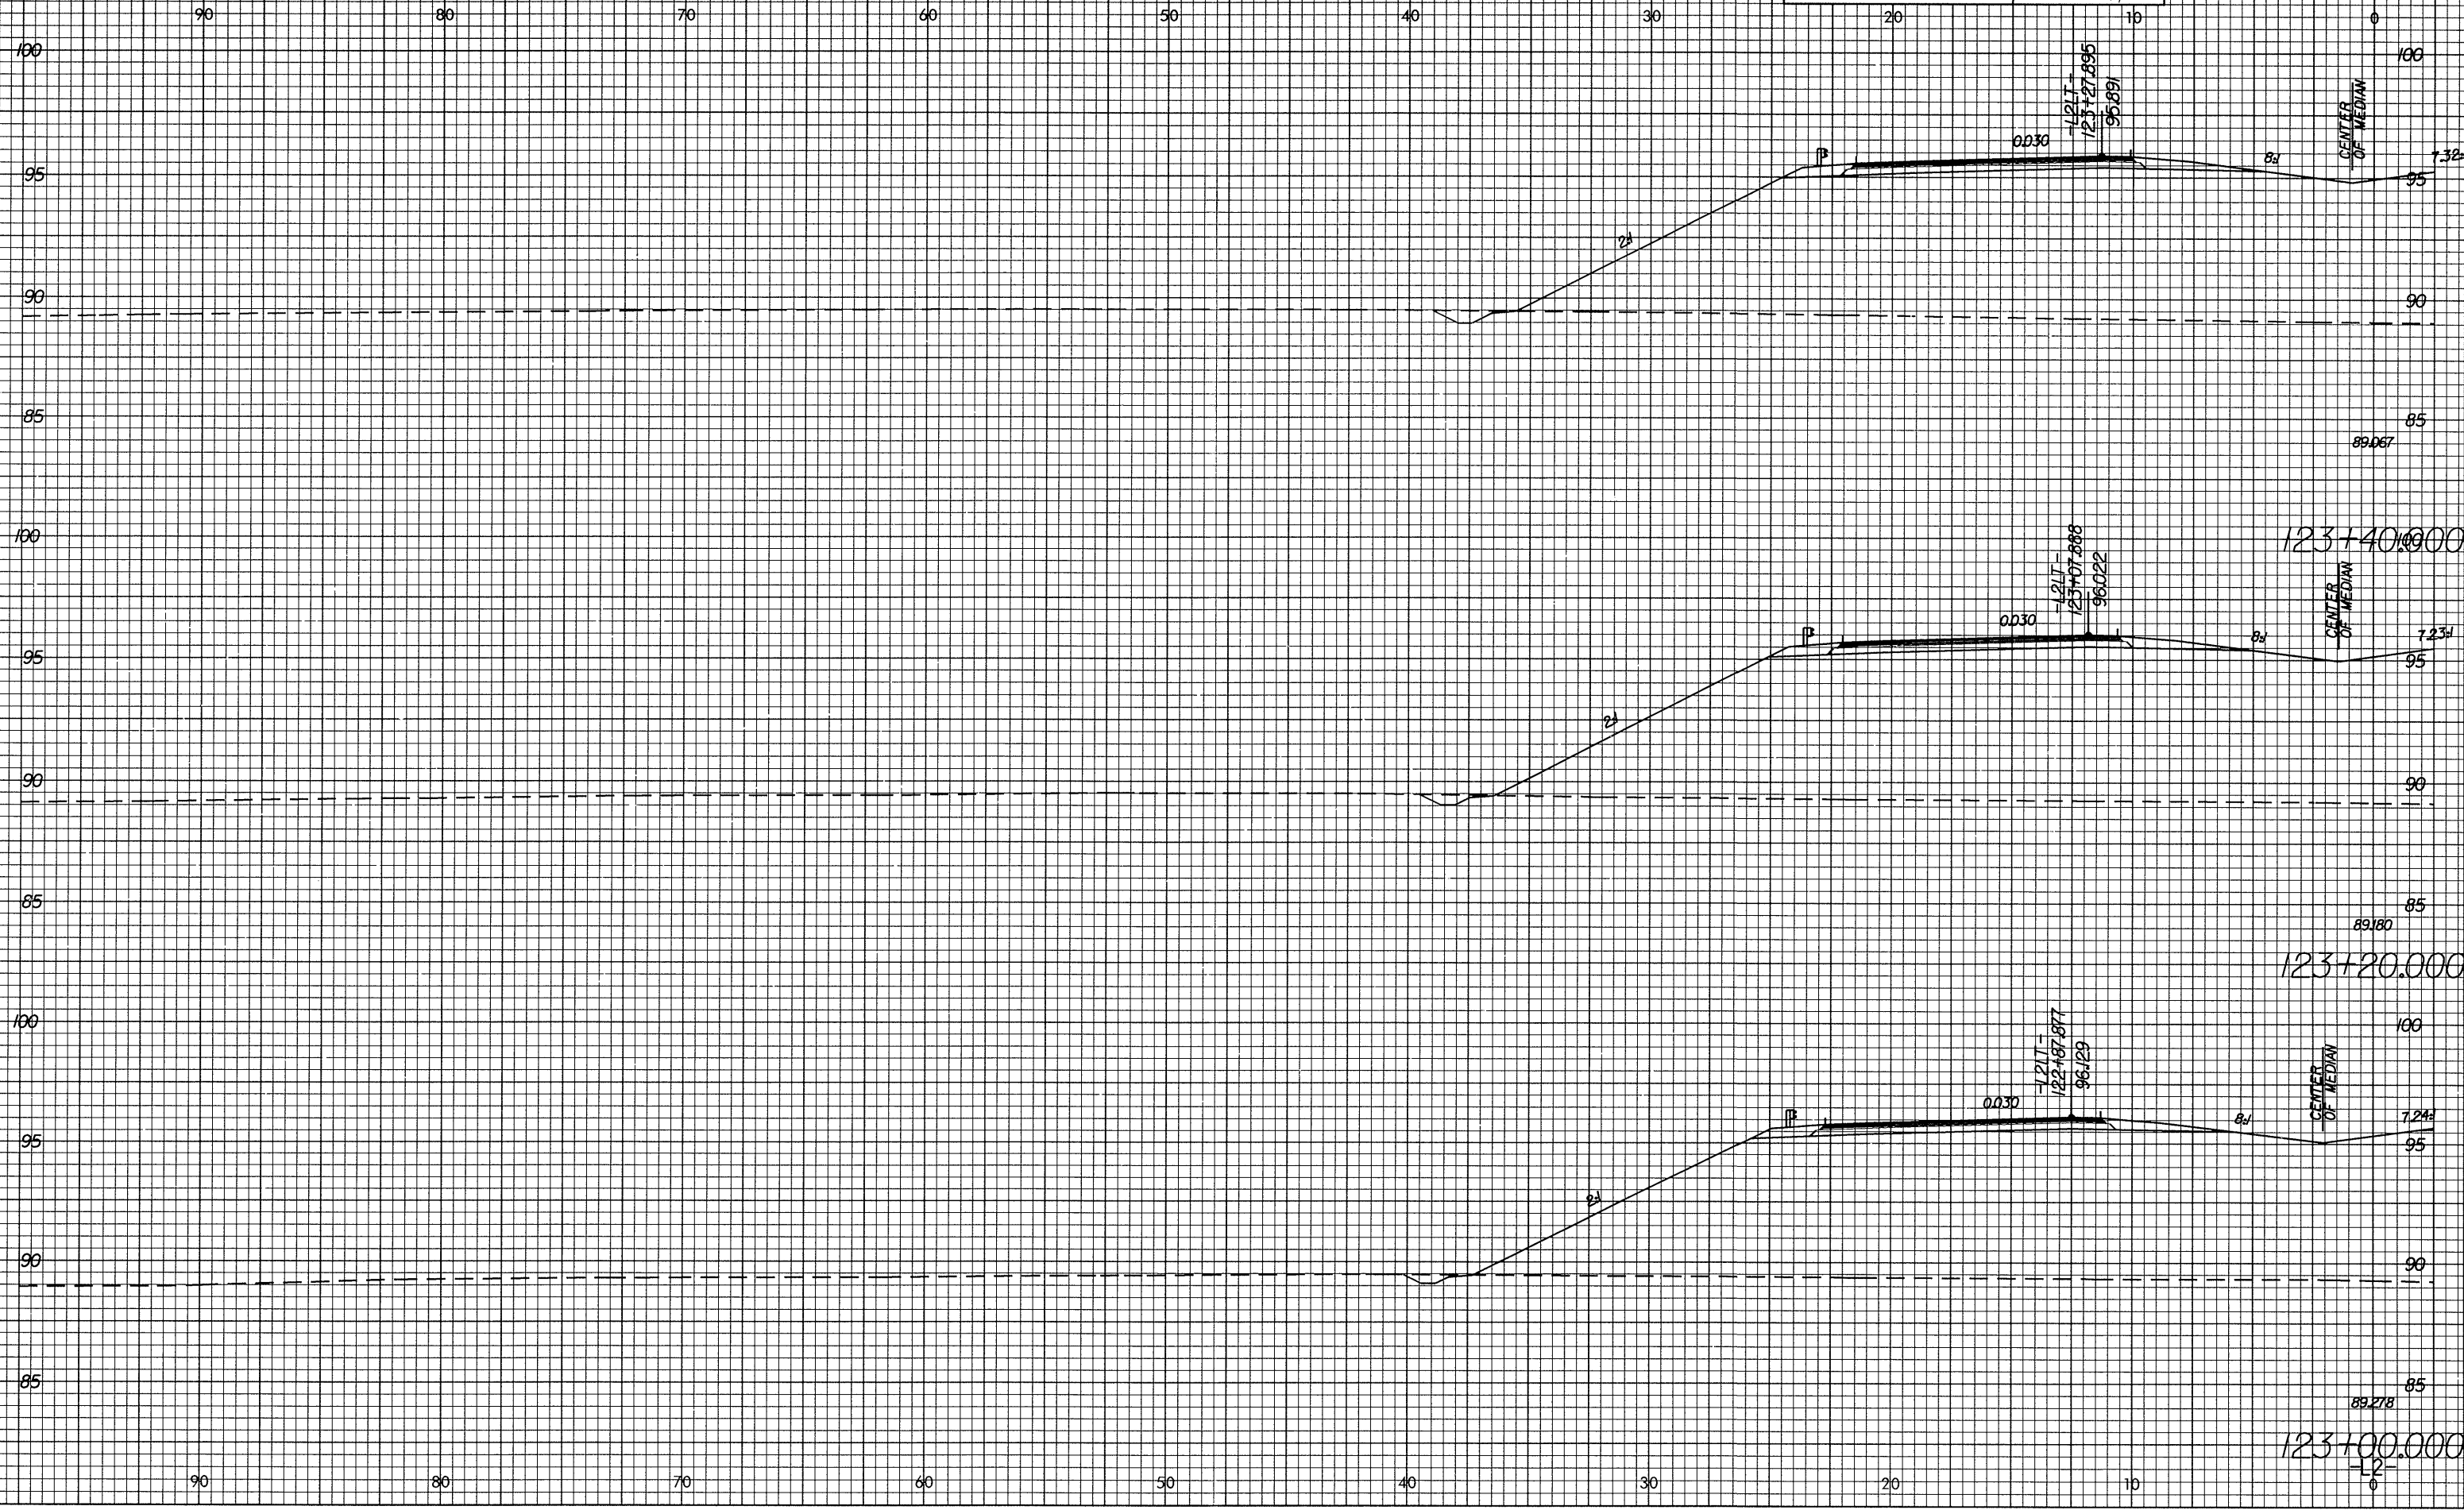

123+00.000  
123+20.000  
124+00.000