



10/25/08

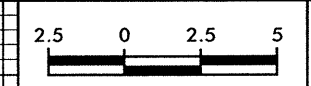

PROJECT REFERENCE NO.	SHEET NO.
R-2552C	X-44

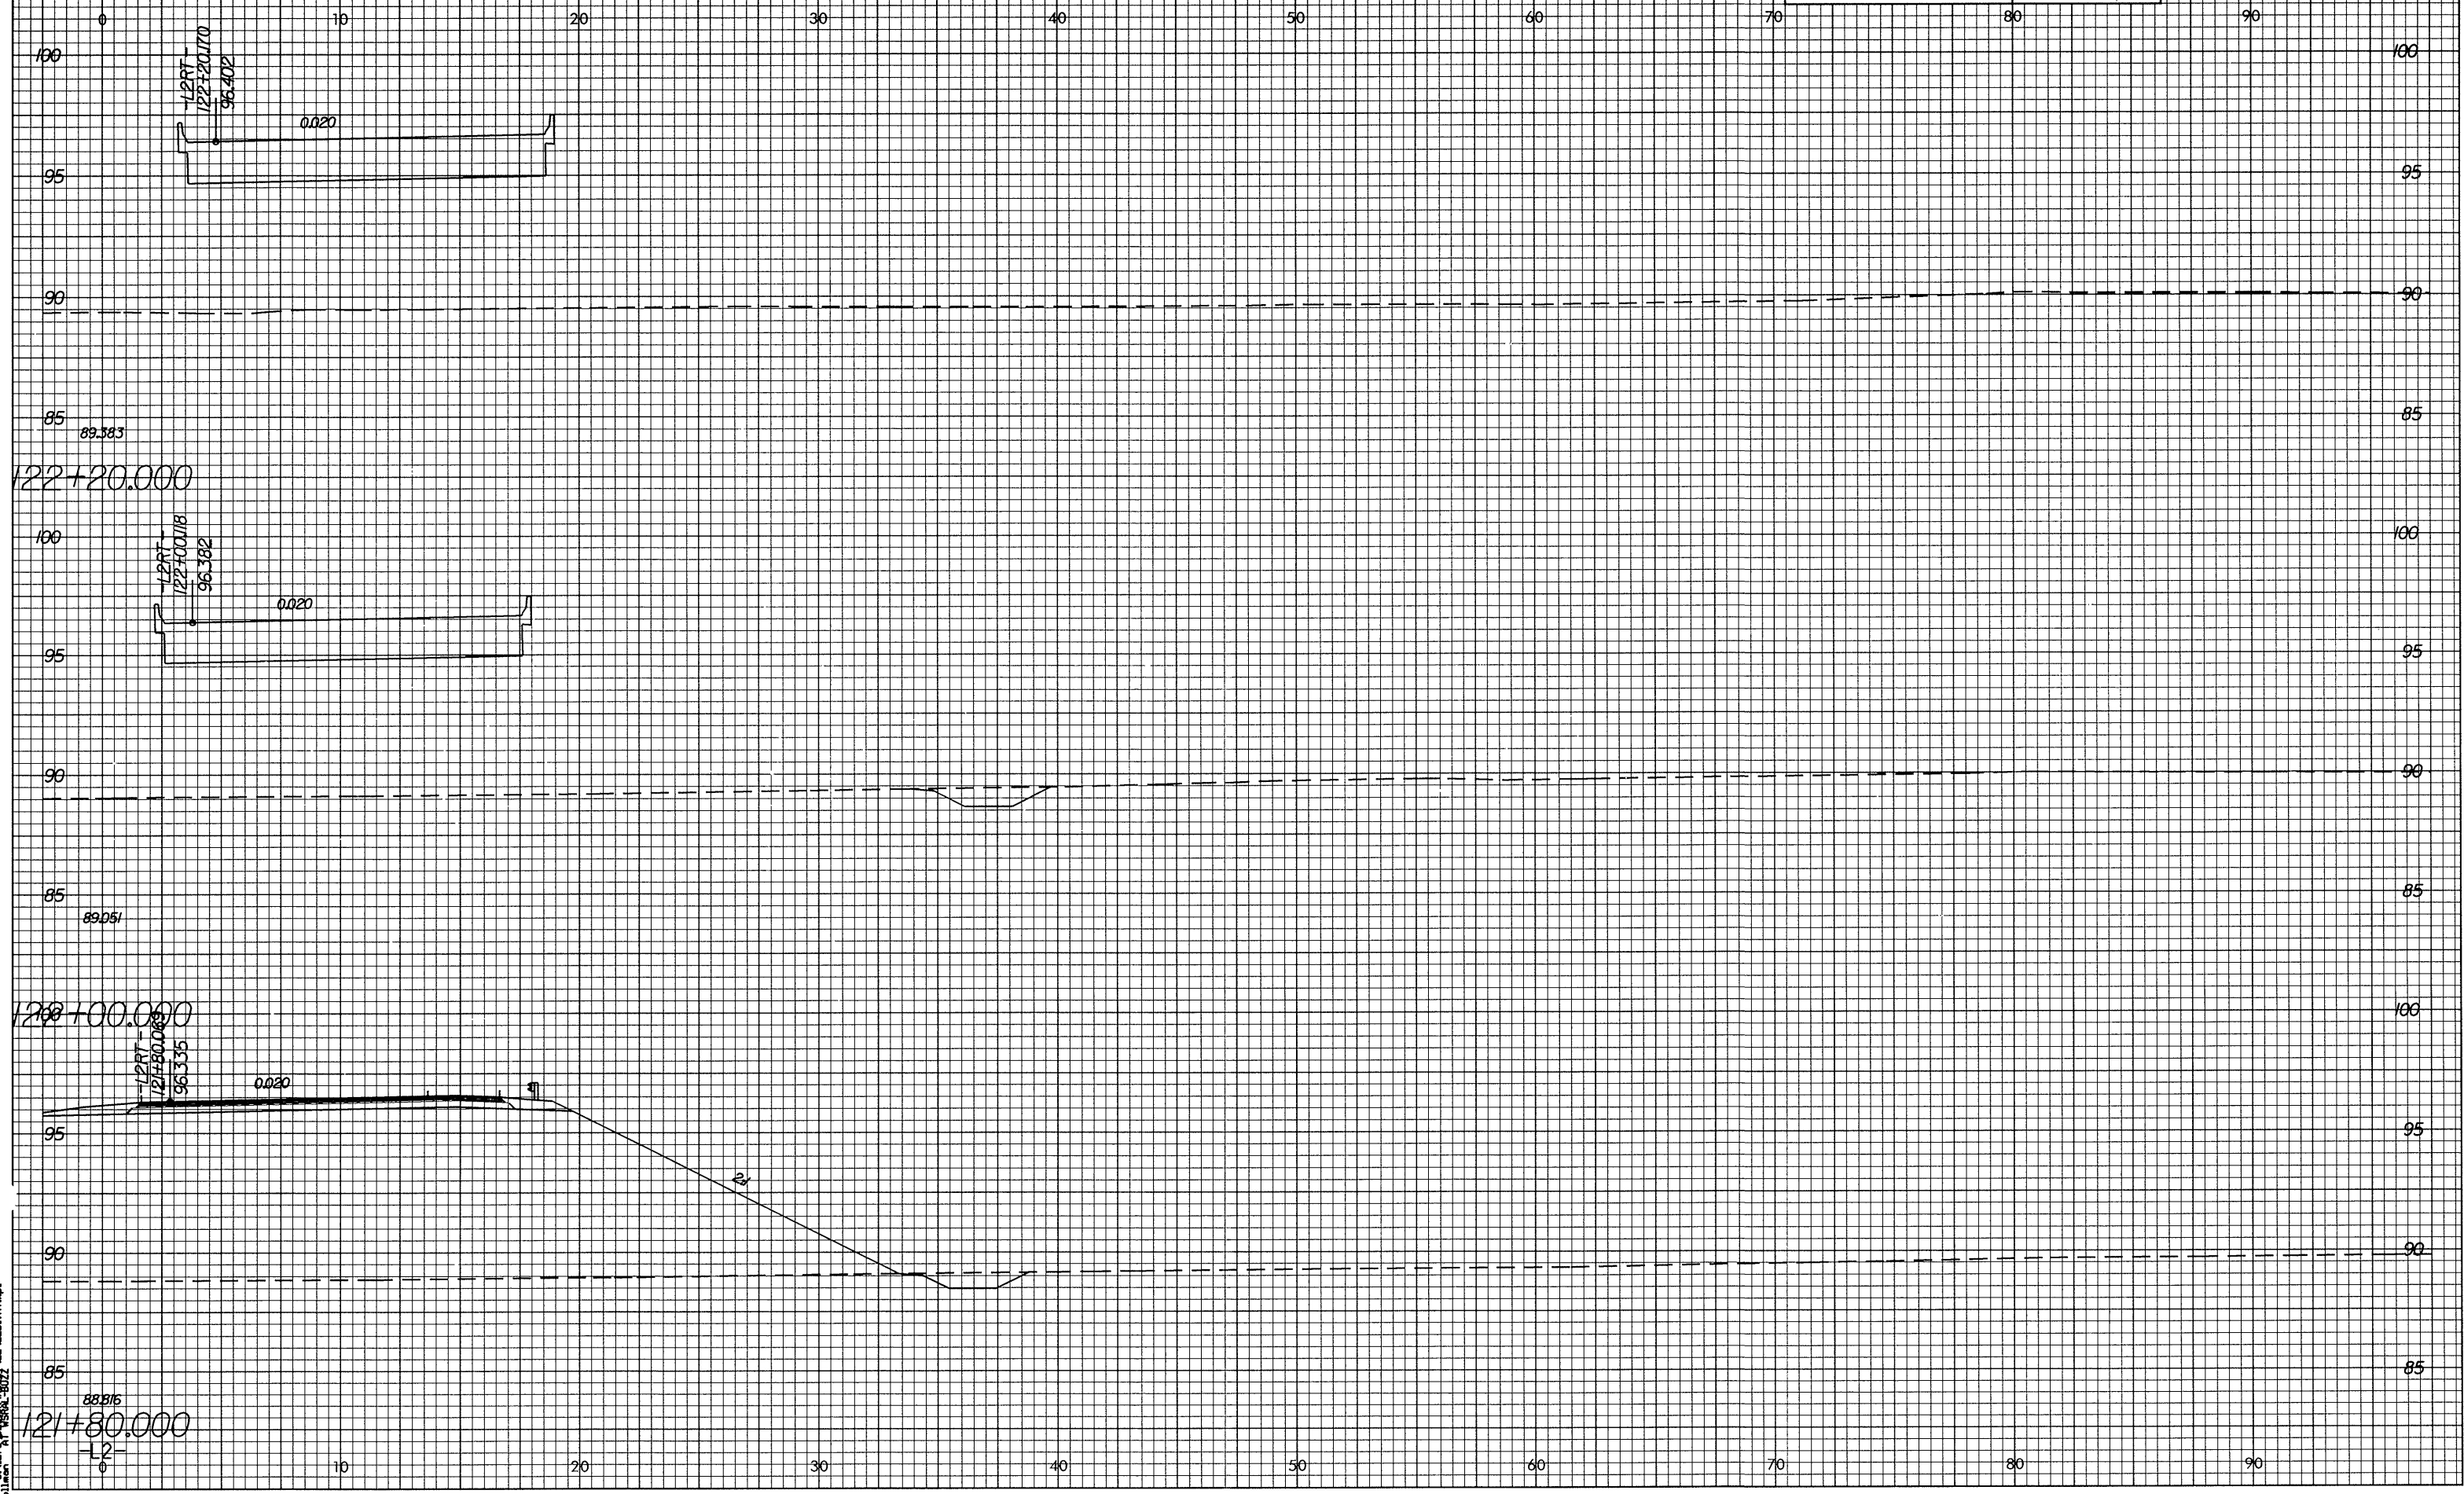

121+80.000 122+00.000 122+20.000
 10/25/08
 121+80.000 122+00.000 122+20.000
 10/25/08
 121+80.000 122+00.000 122+20.000
 10/25/08