



0.26/29
b0011.mxd
L:\Projects\2005\120\120.dwg

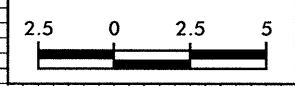

PROJECT REFERENCE NO. R-2552C	SHEET NO. X-39
----------------------------------	-------------------

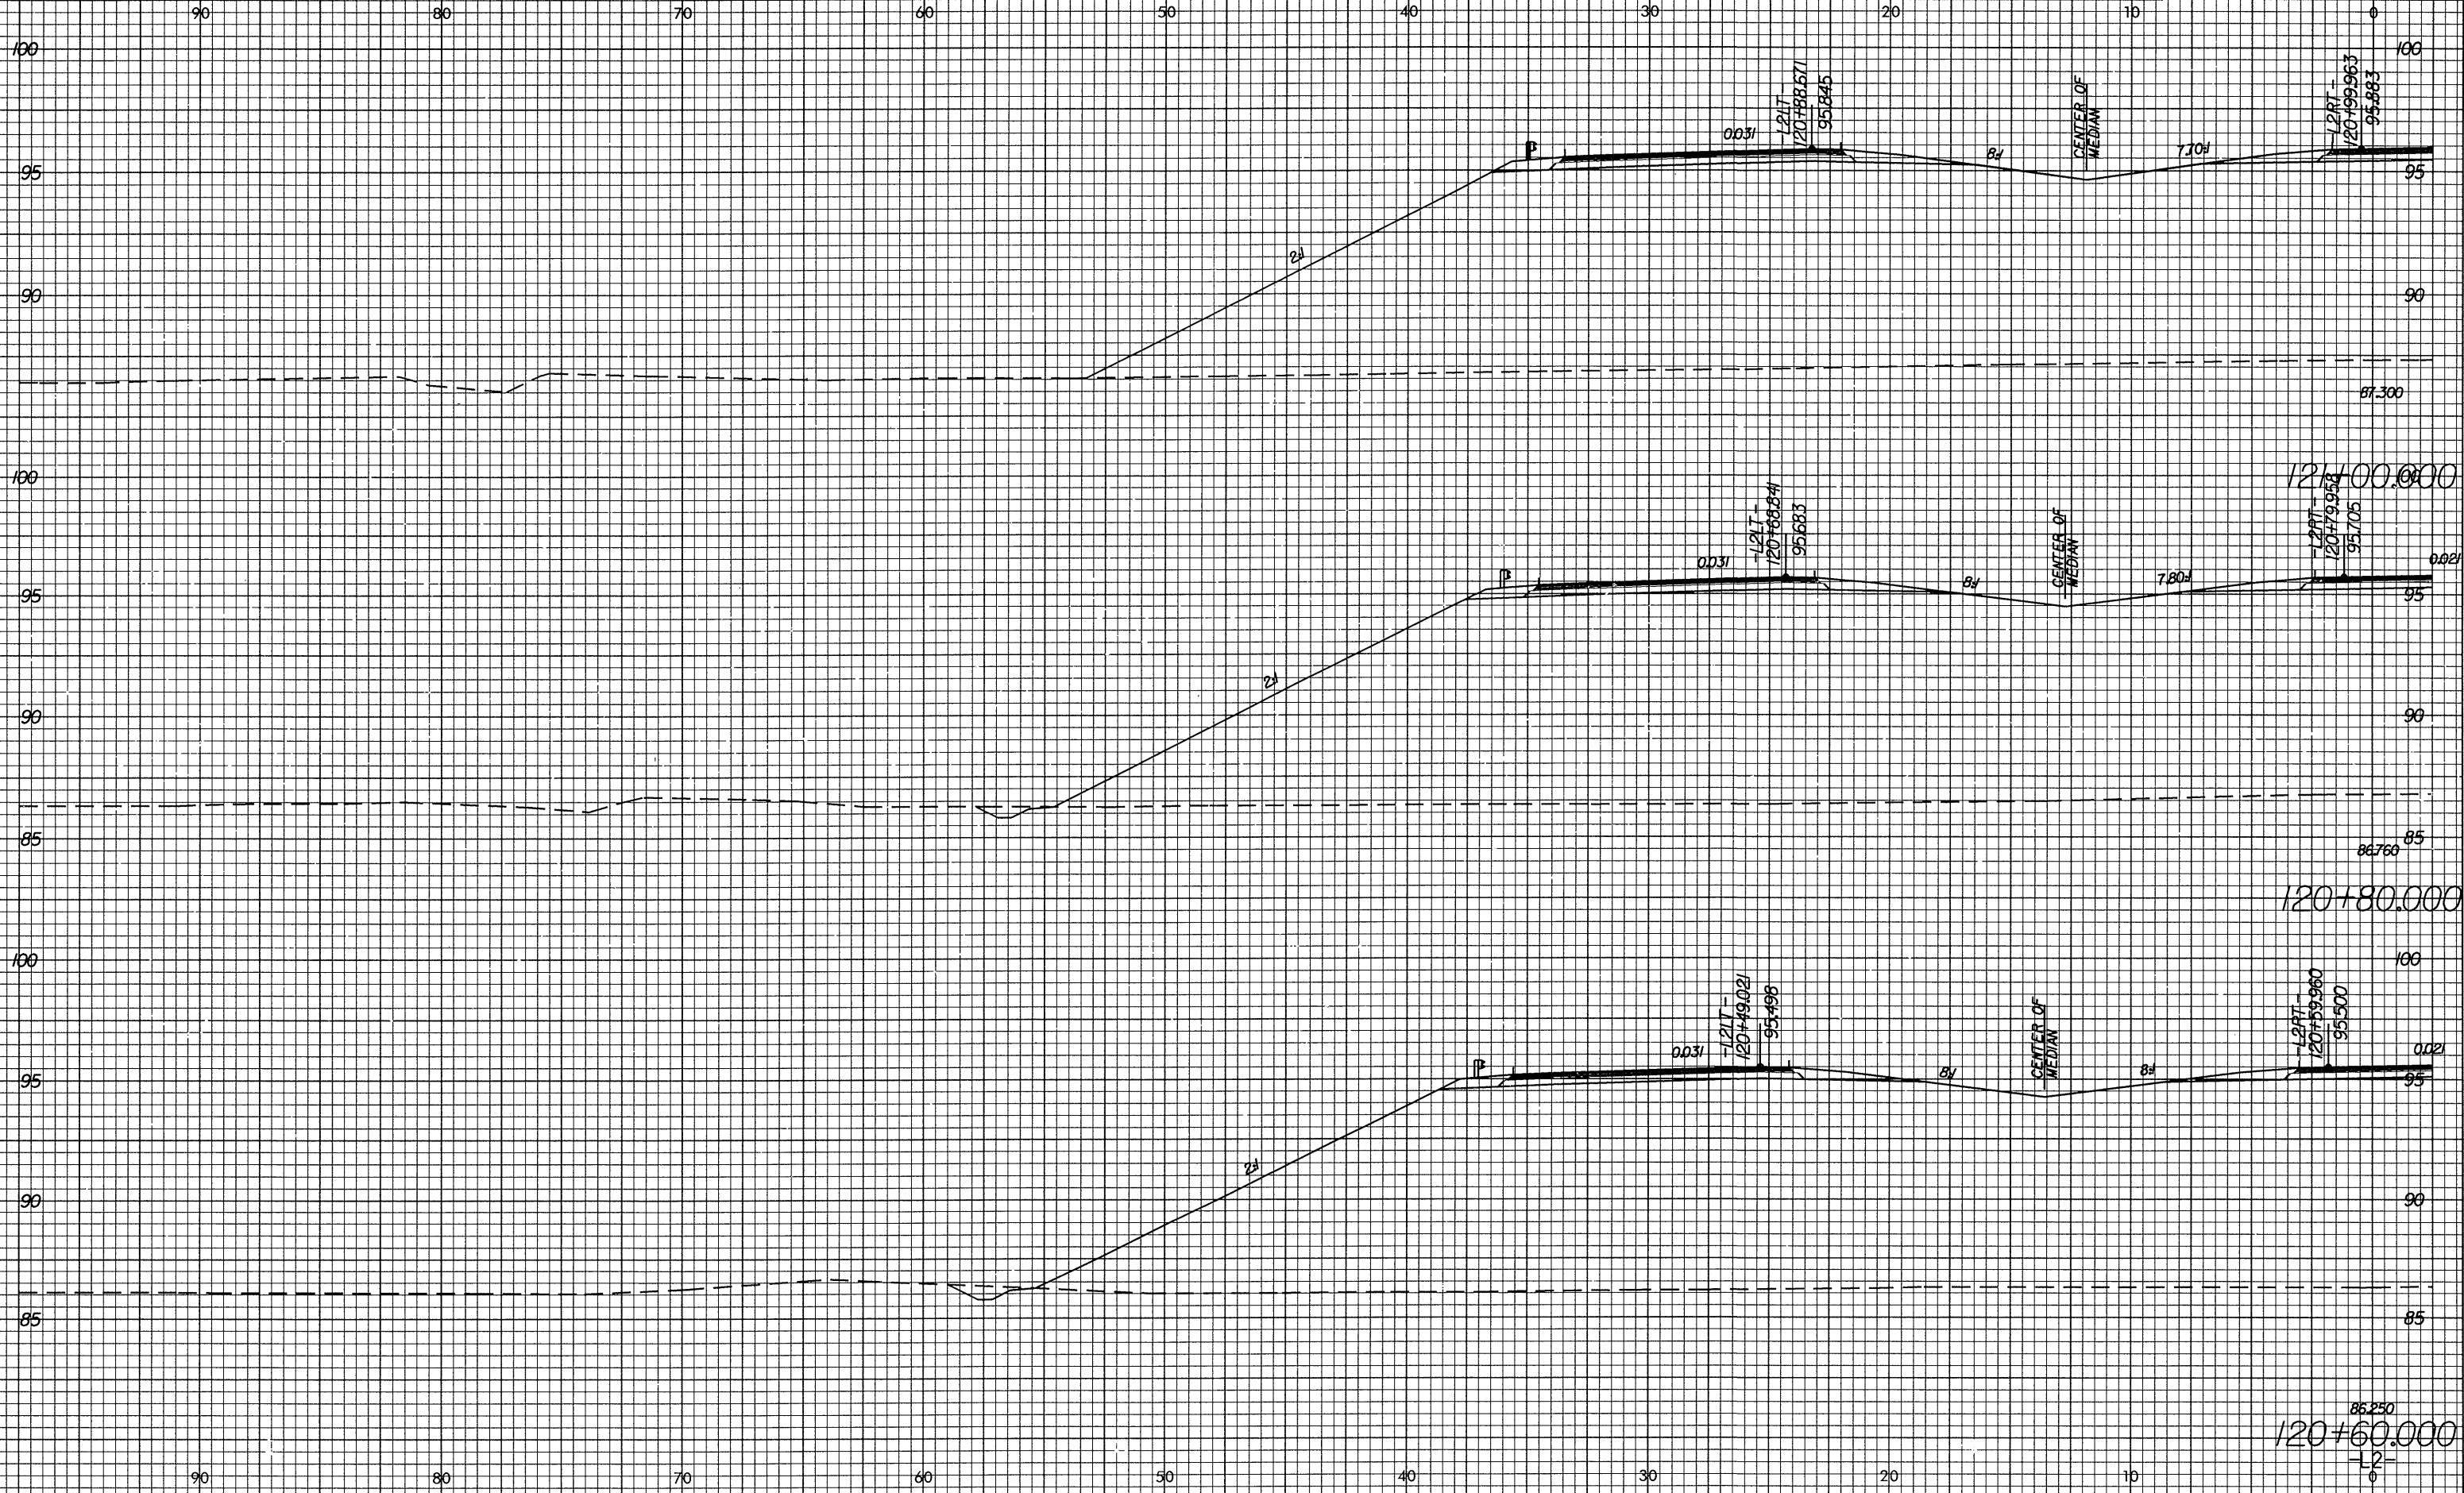

120+60.000
85.250
L2-