



0.26/28

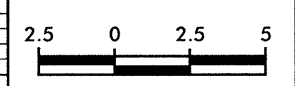

PROJECT REFERENCE NO. R-2552C	SHEET NO. X-34
----------------------------------	-------------------

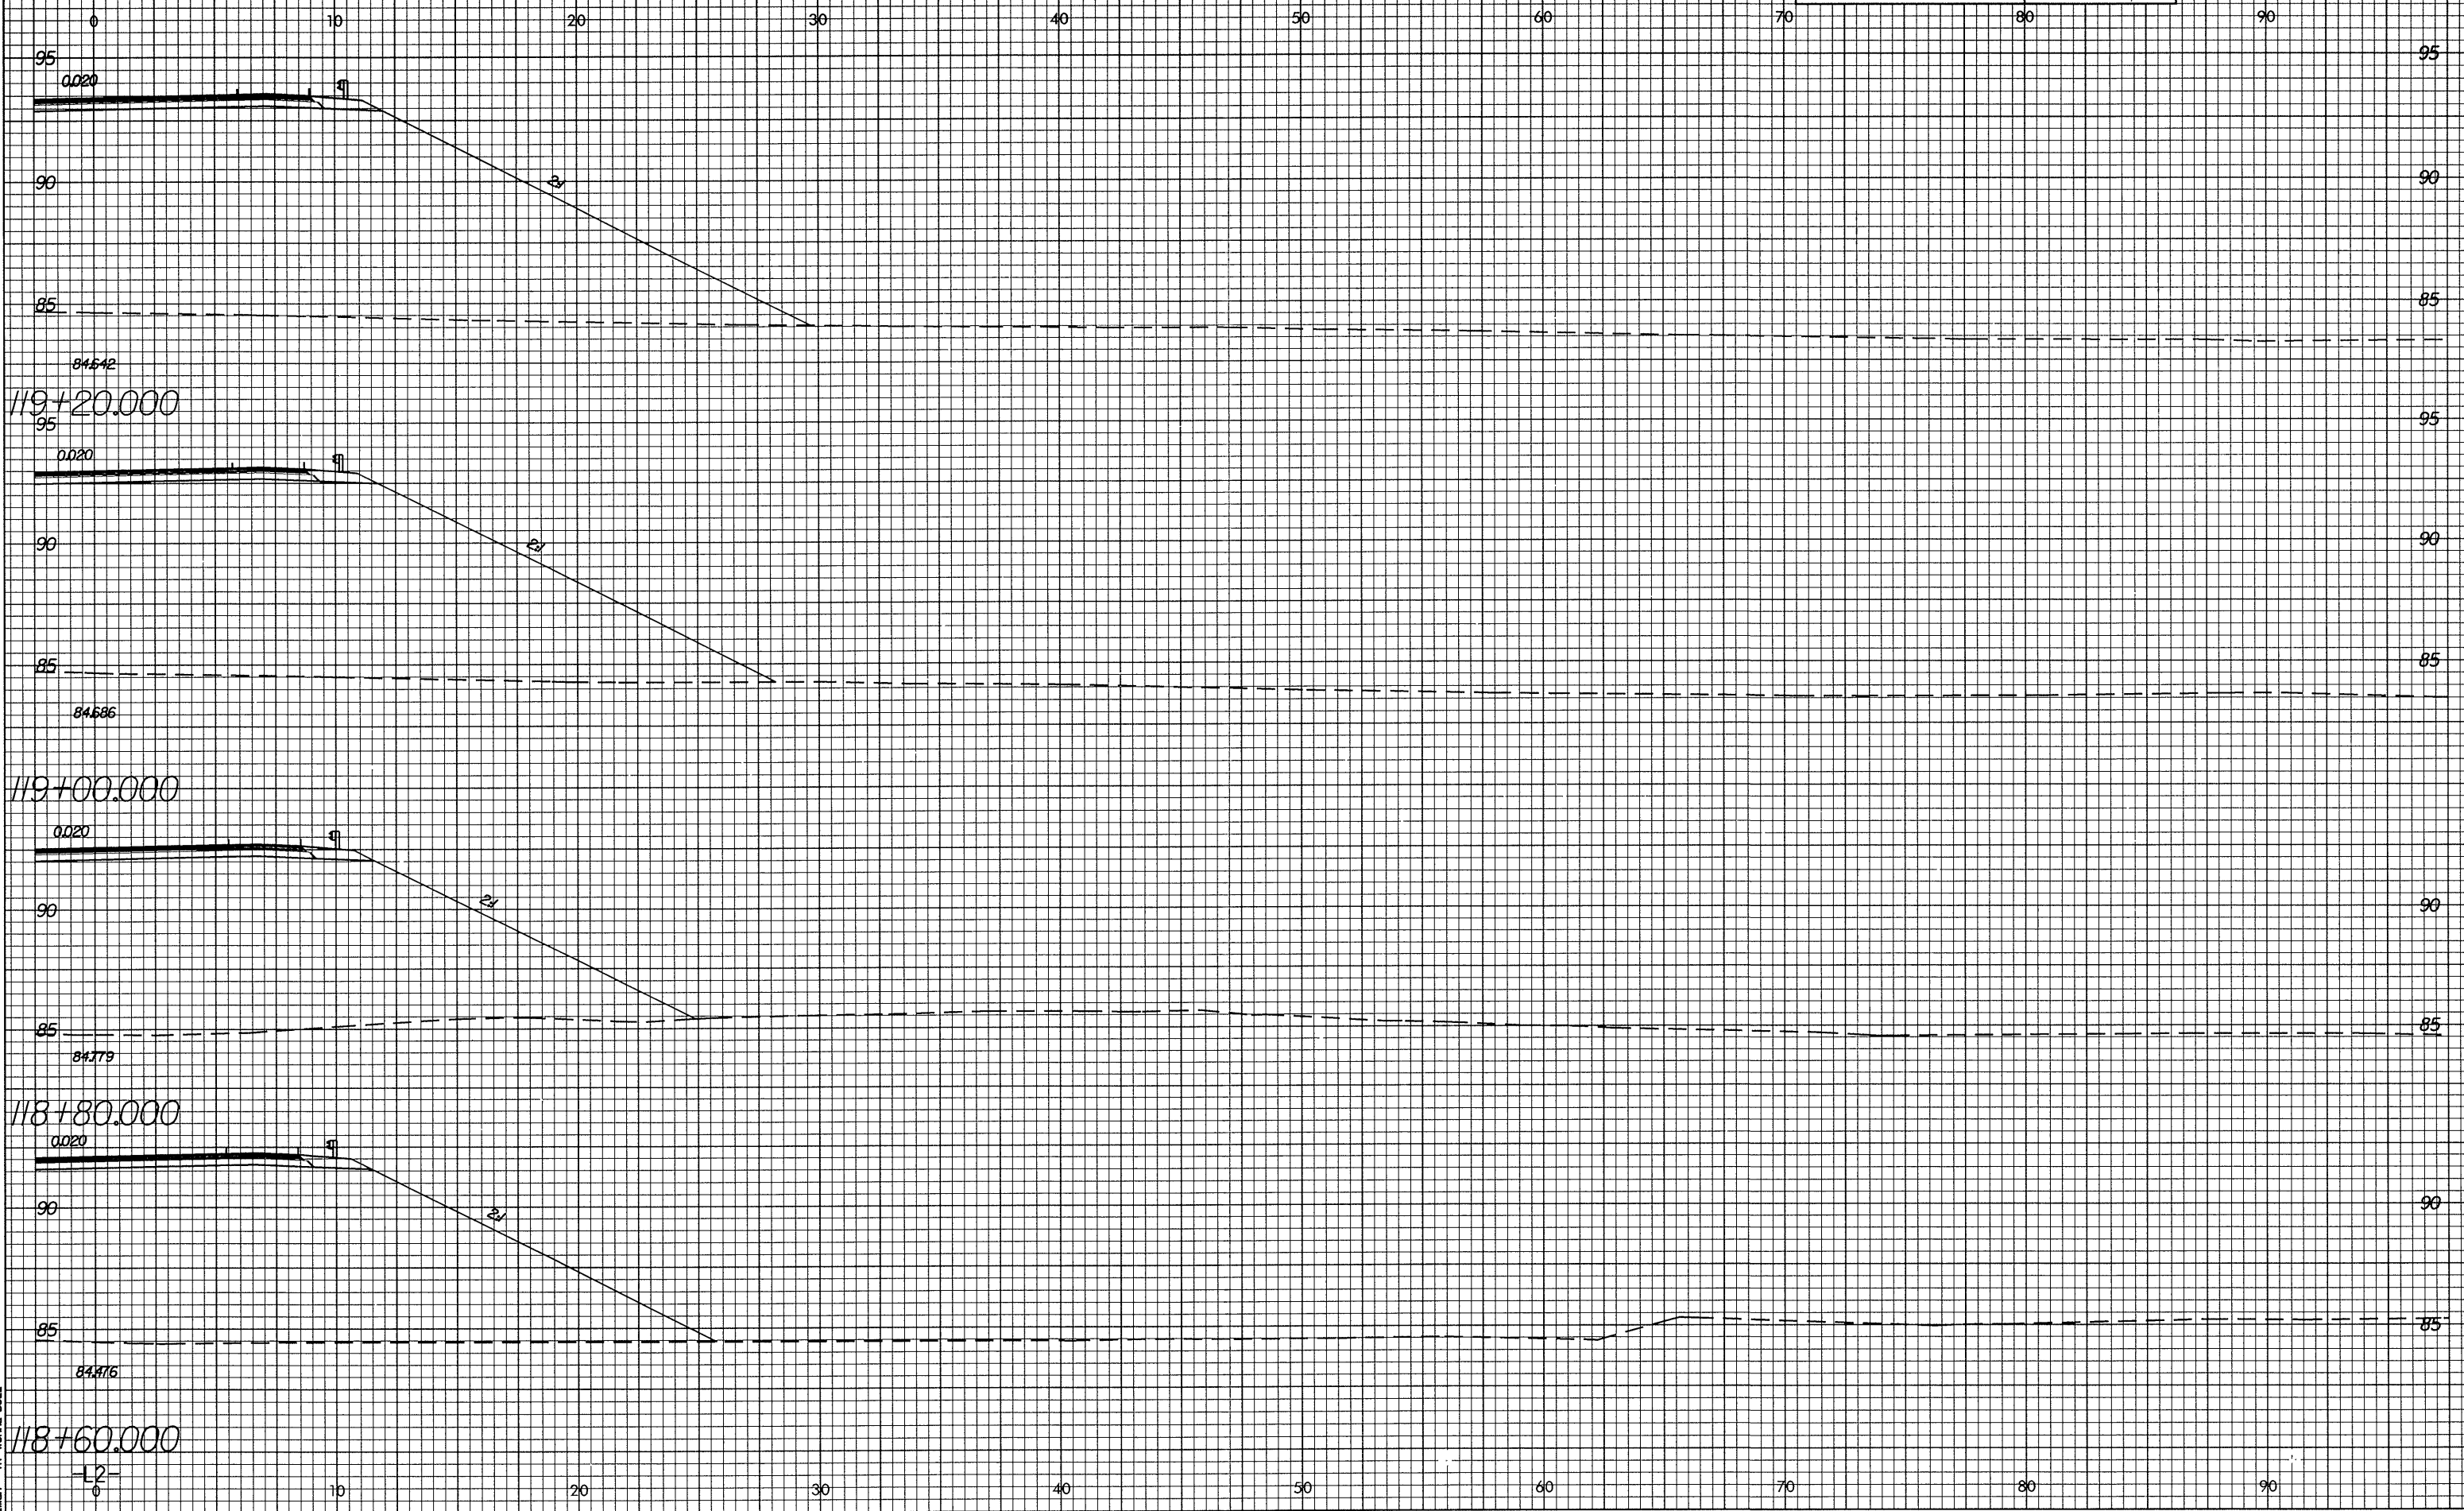

15:11:27 2008 11/08/08 11:20:20 v1.rvt

-L2-