



10/26/08

PROPOSED UNDERCUT

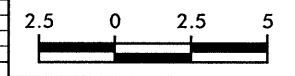

PROJECT REFERENCE NO. R-2552C	SHEET NO. X-30
----------------------------------	-------------------

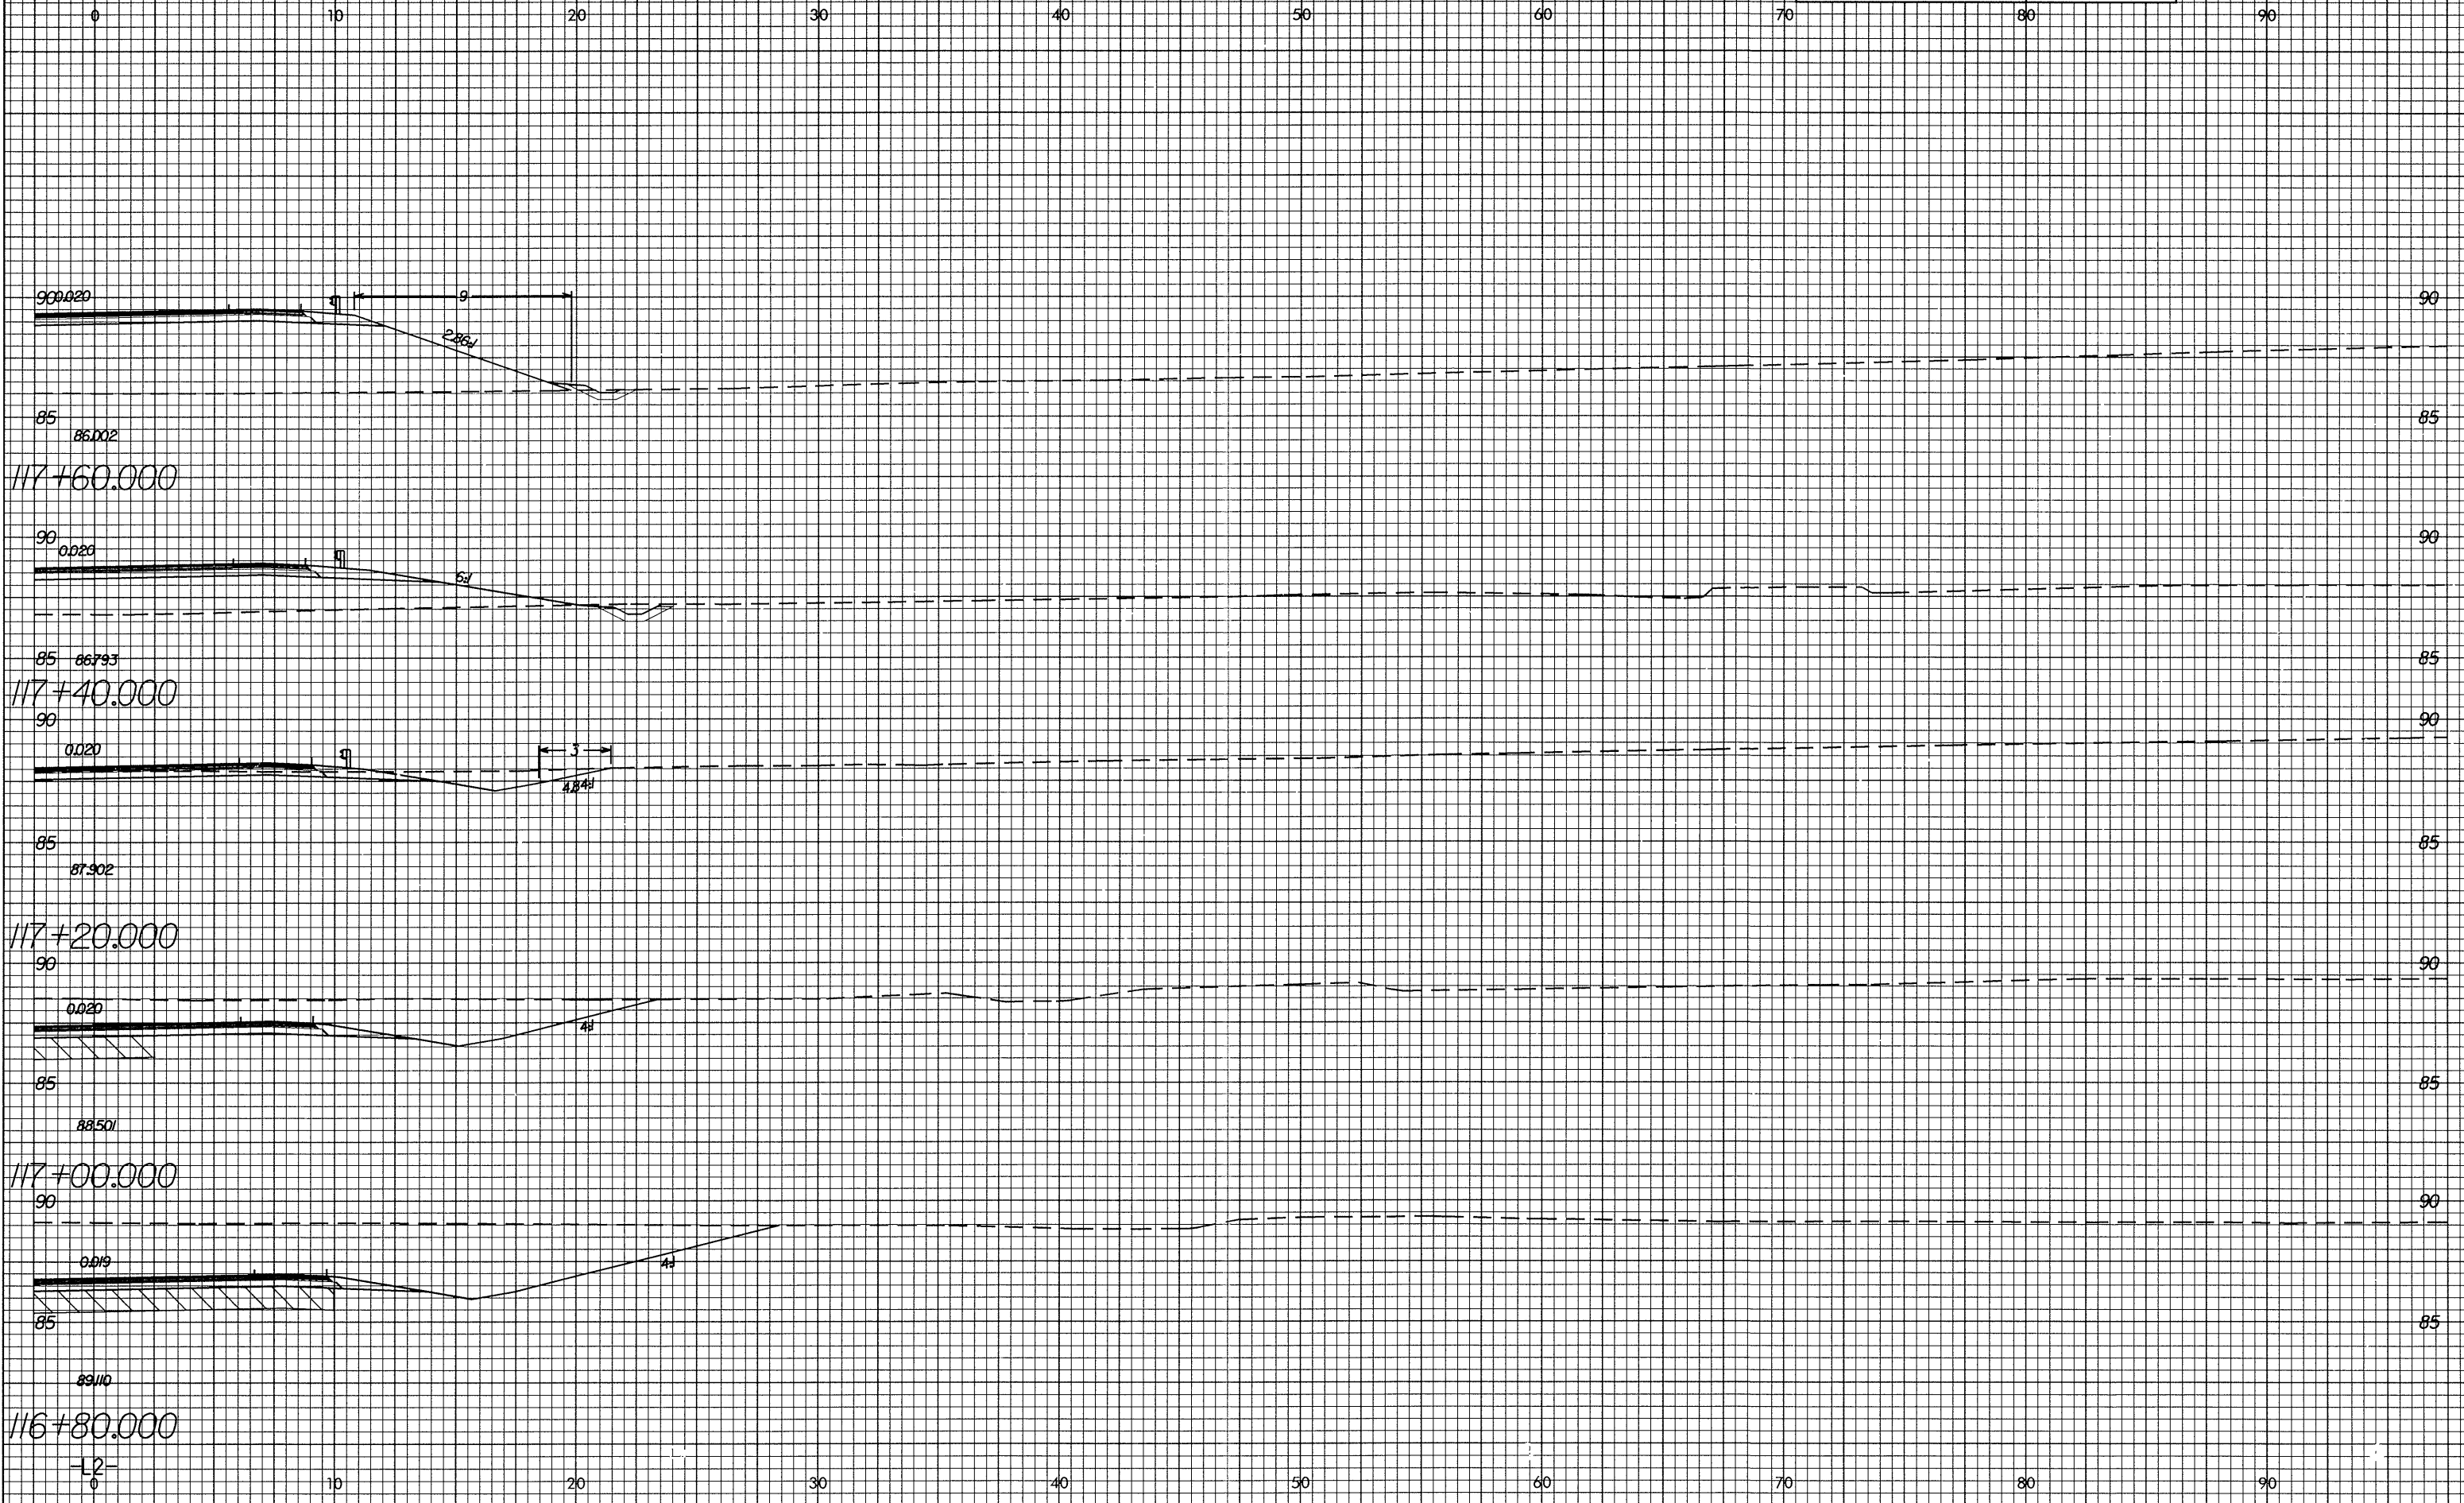

12/19/08 10:53:53 AM 116+80.000-117+60.000.dwg

12