



01/26/08

PROPOSED UNDERCUT

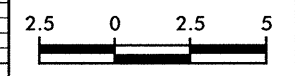

PROJECT REFERENCE NO. R-2552C SHEET NO. X-26

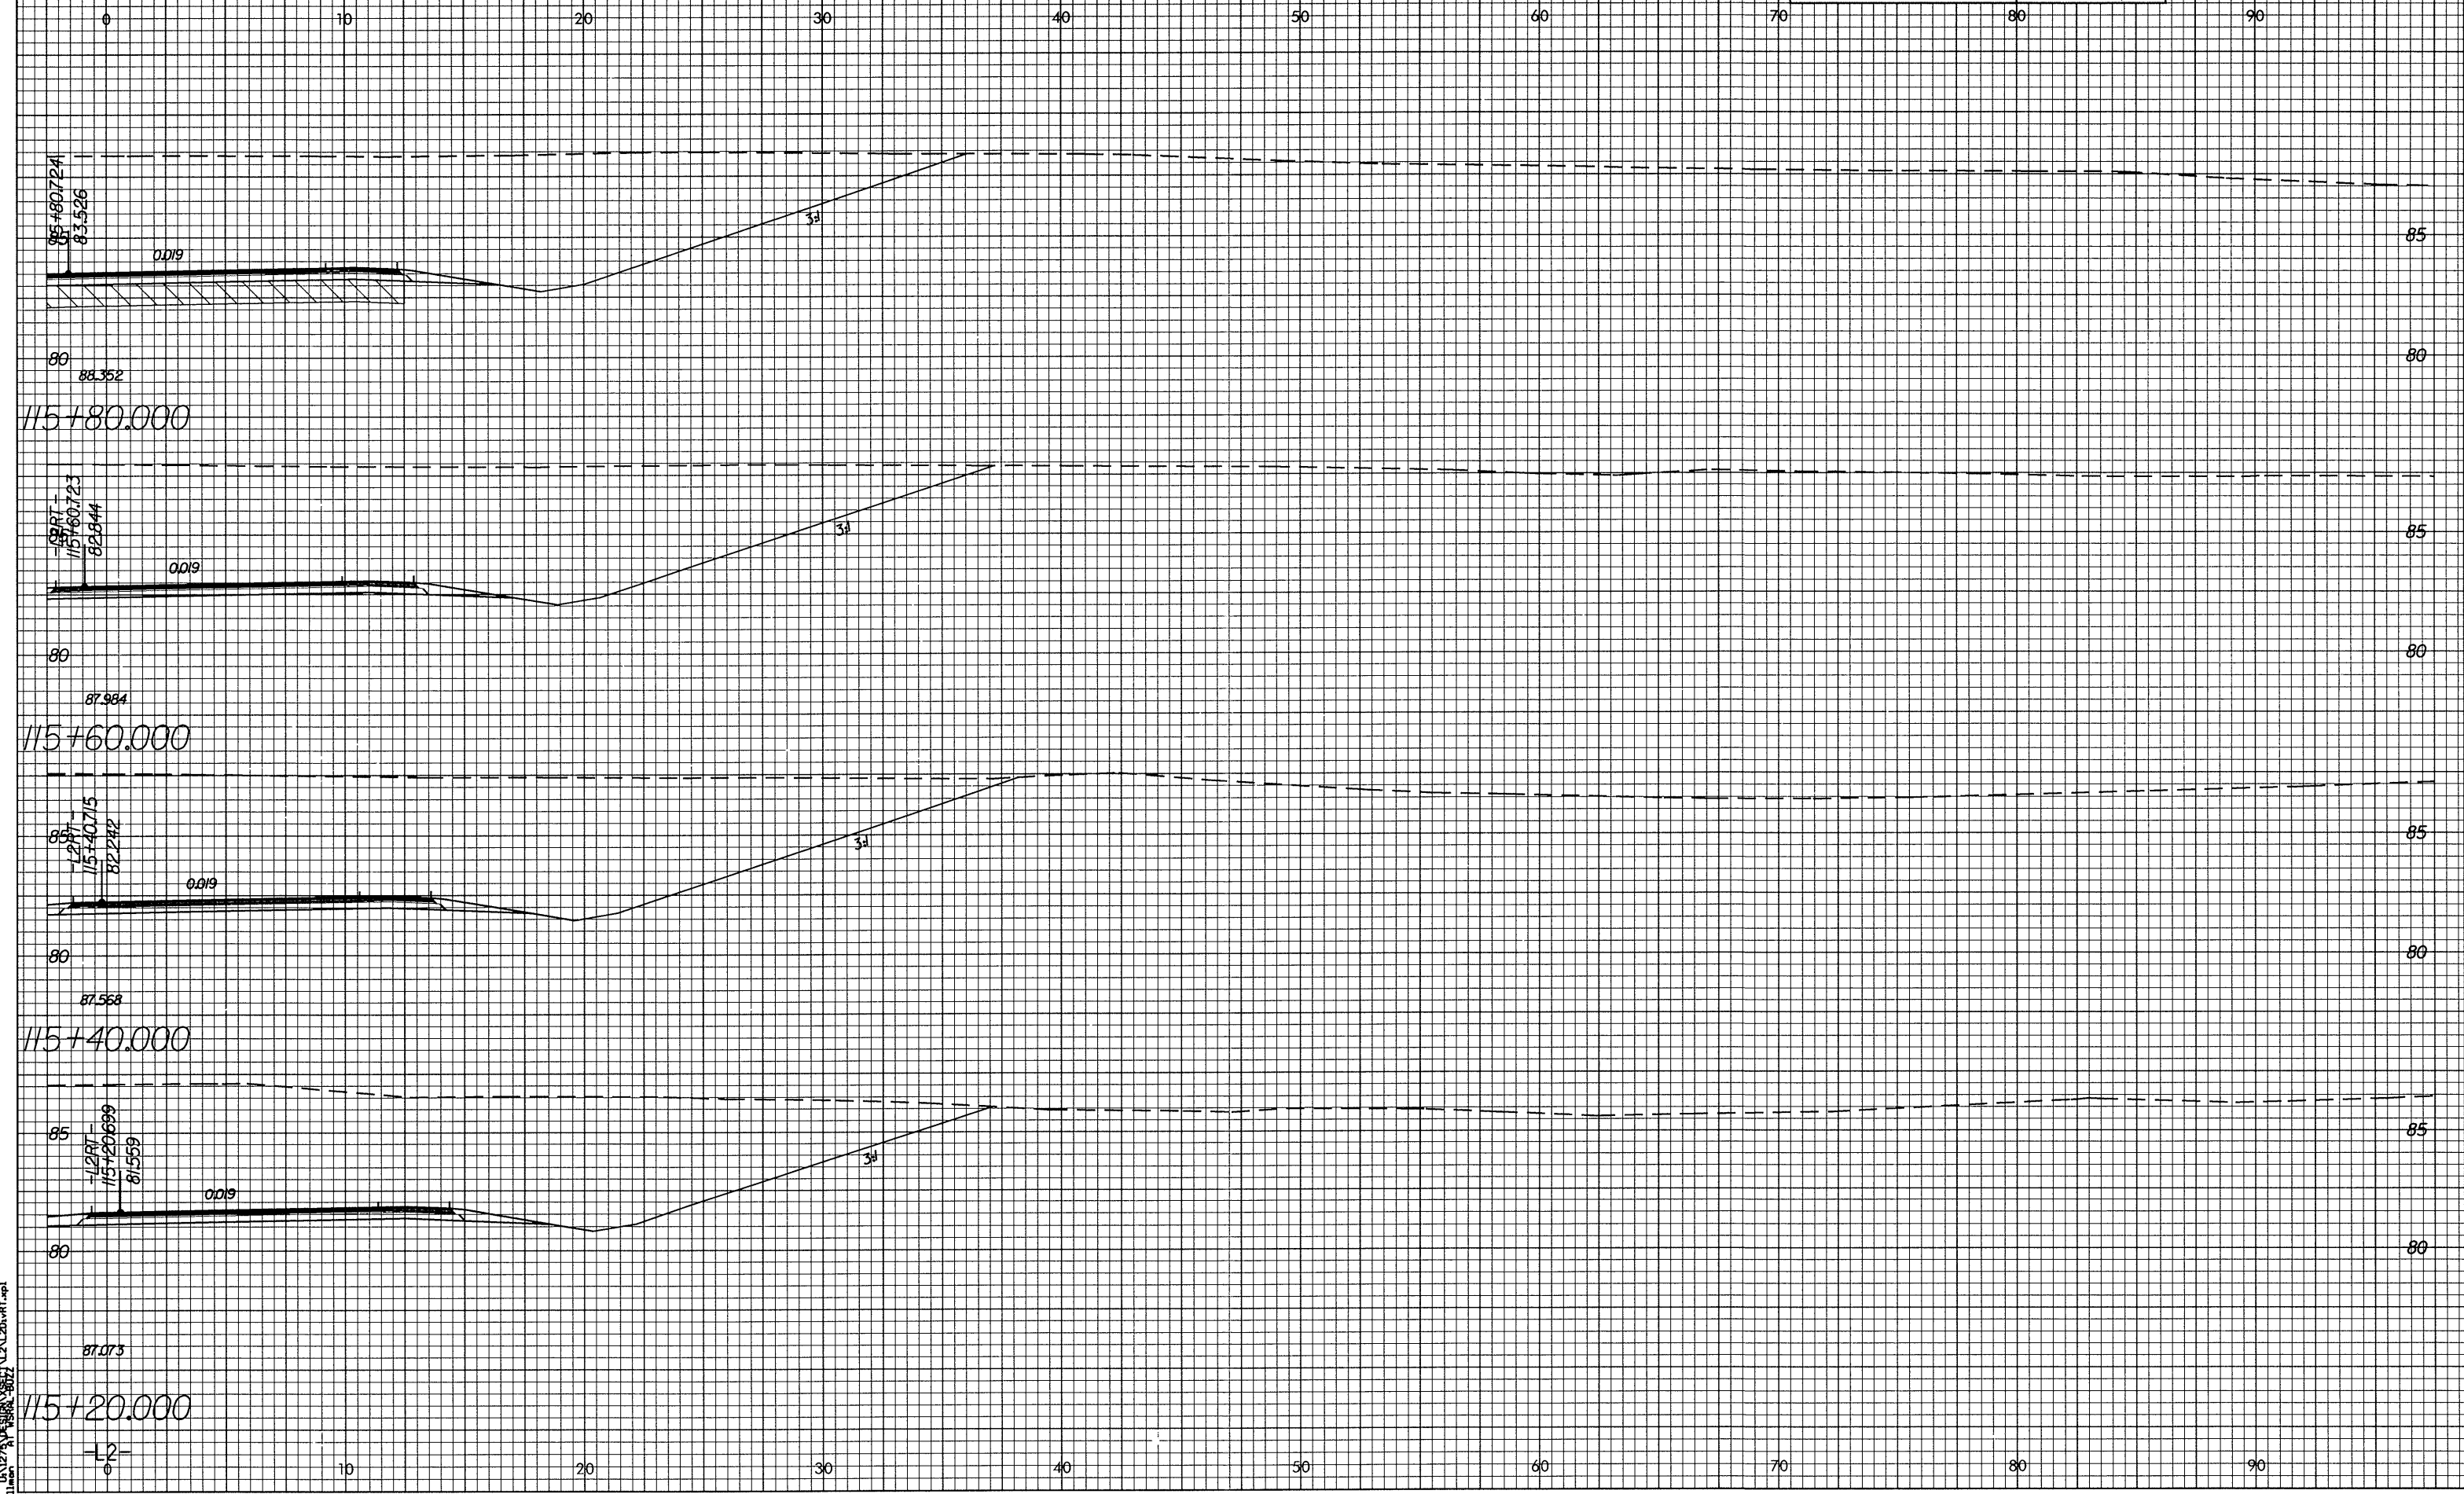

15:19:53 115+20.000 115+20.000 RT.up1