




PLAN OF WING (W1)

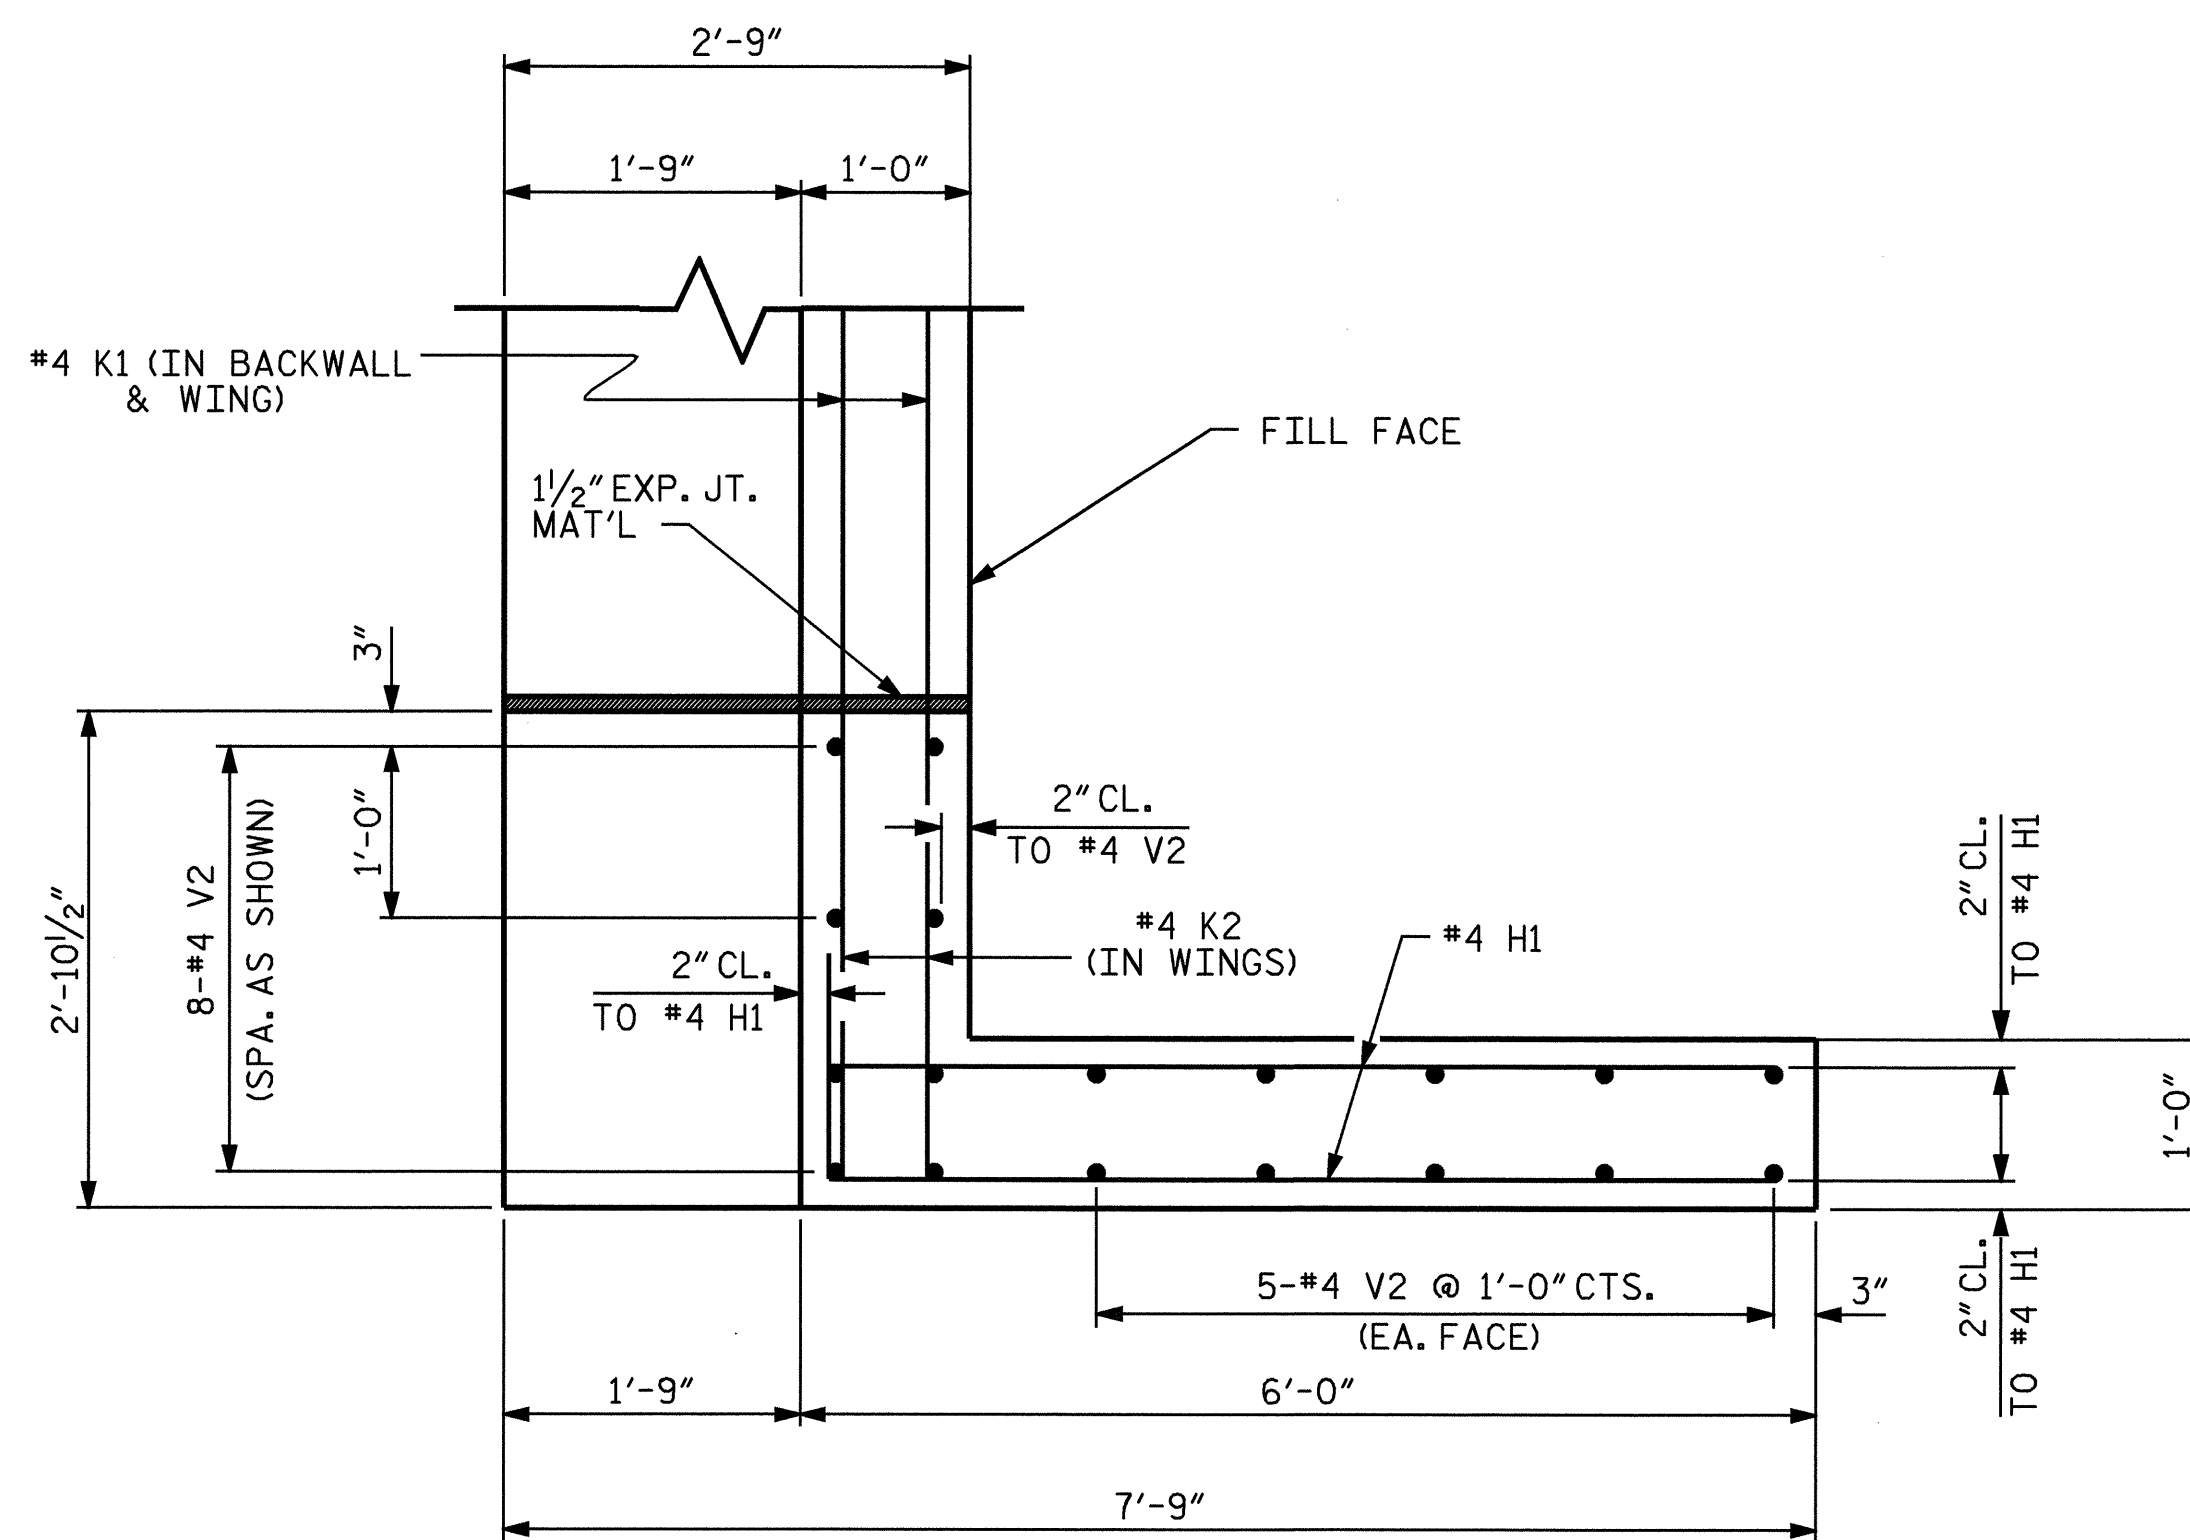


PLAN OF WING (W2)

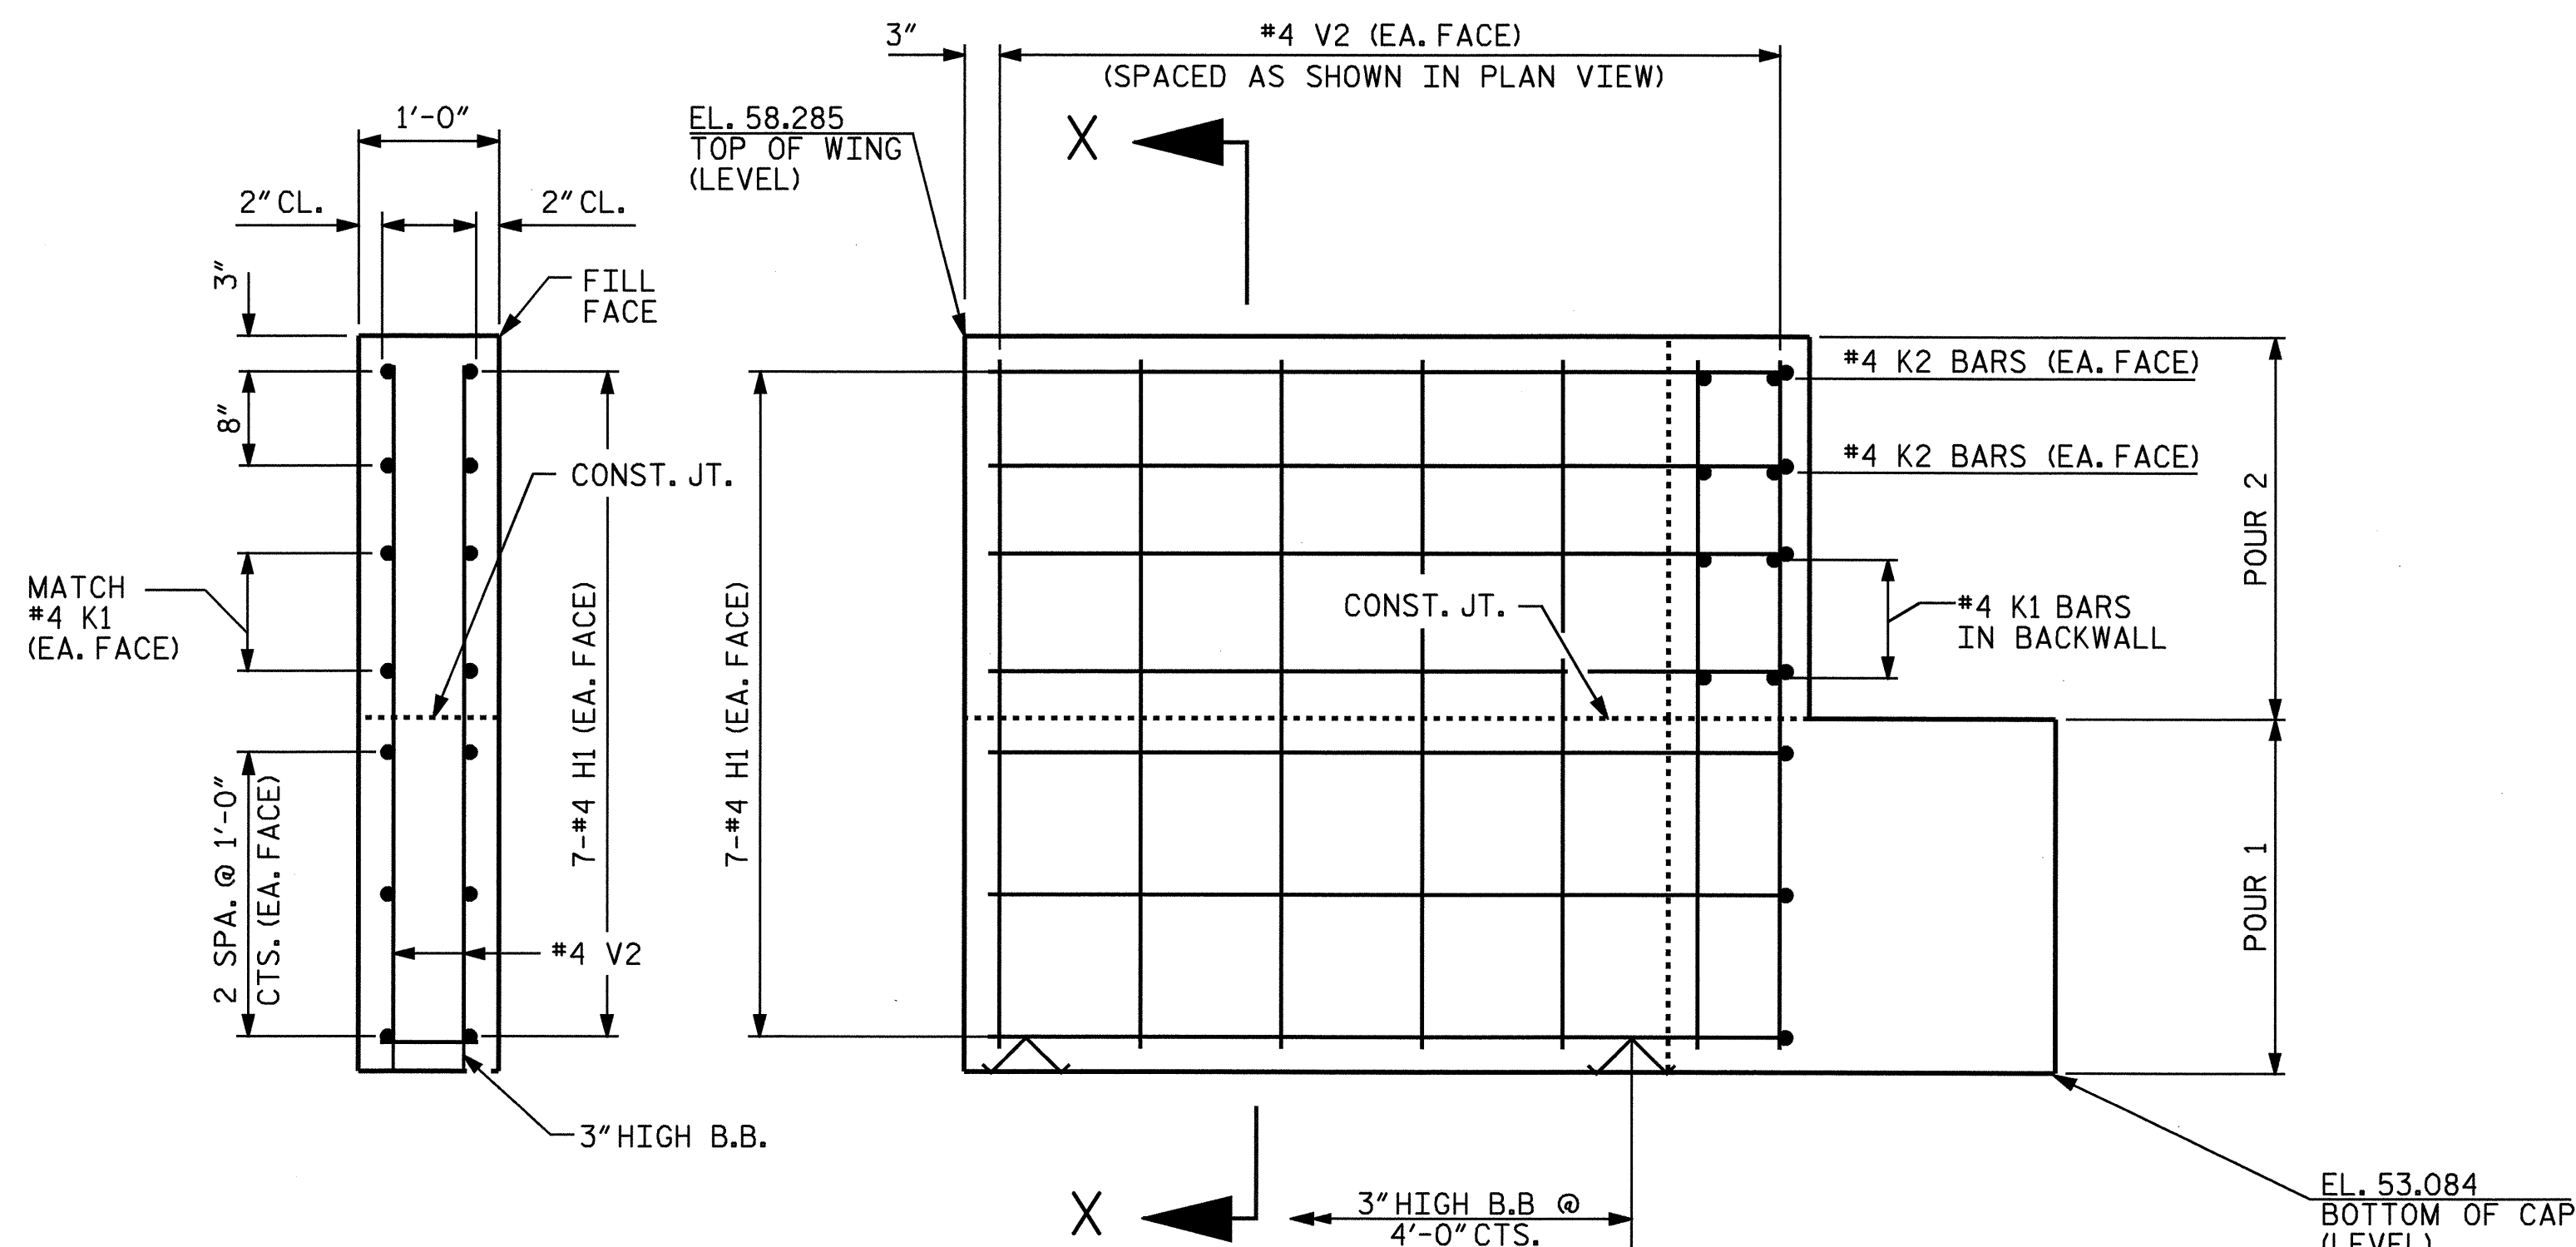

ELEVATION OF WING (W1)

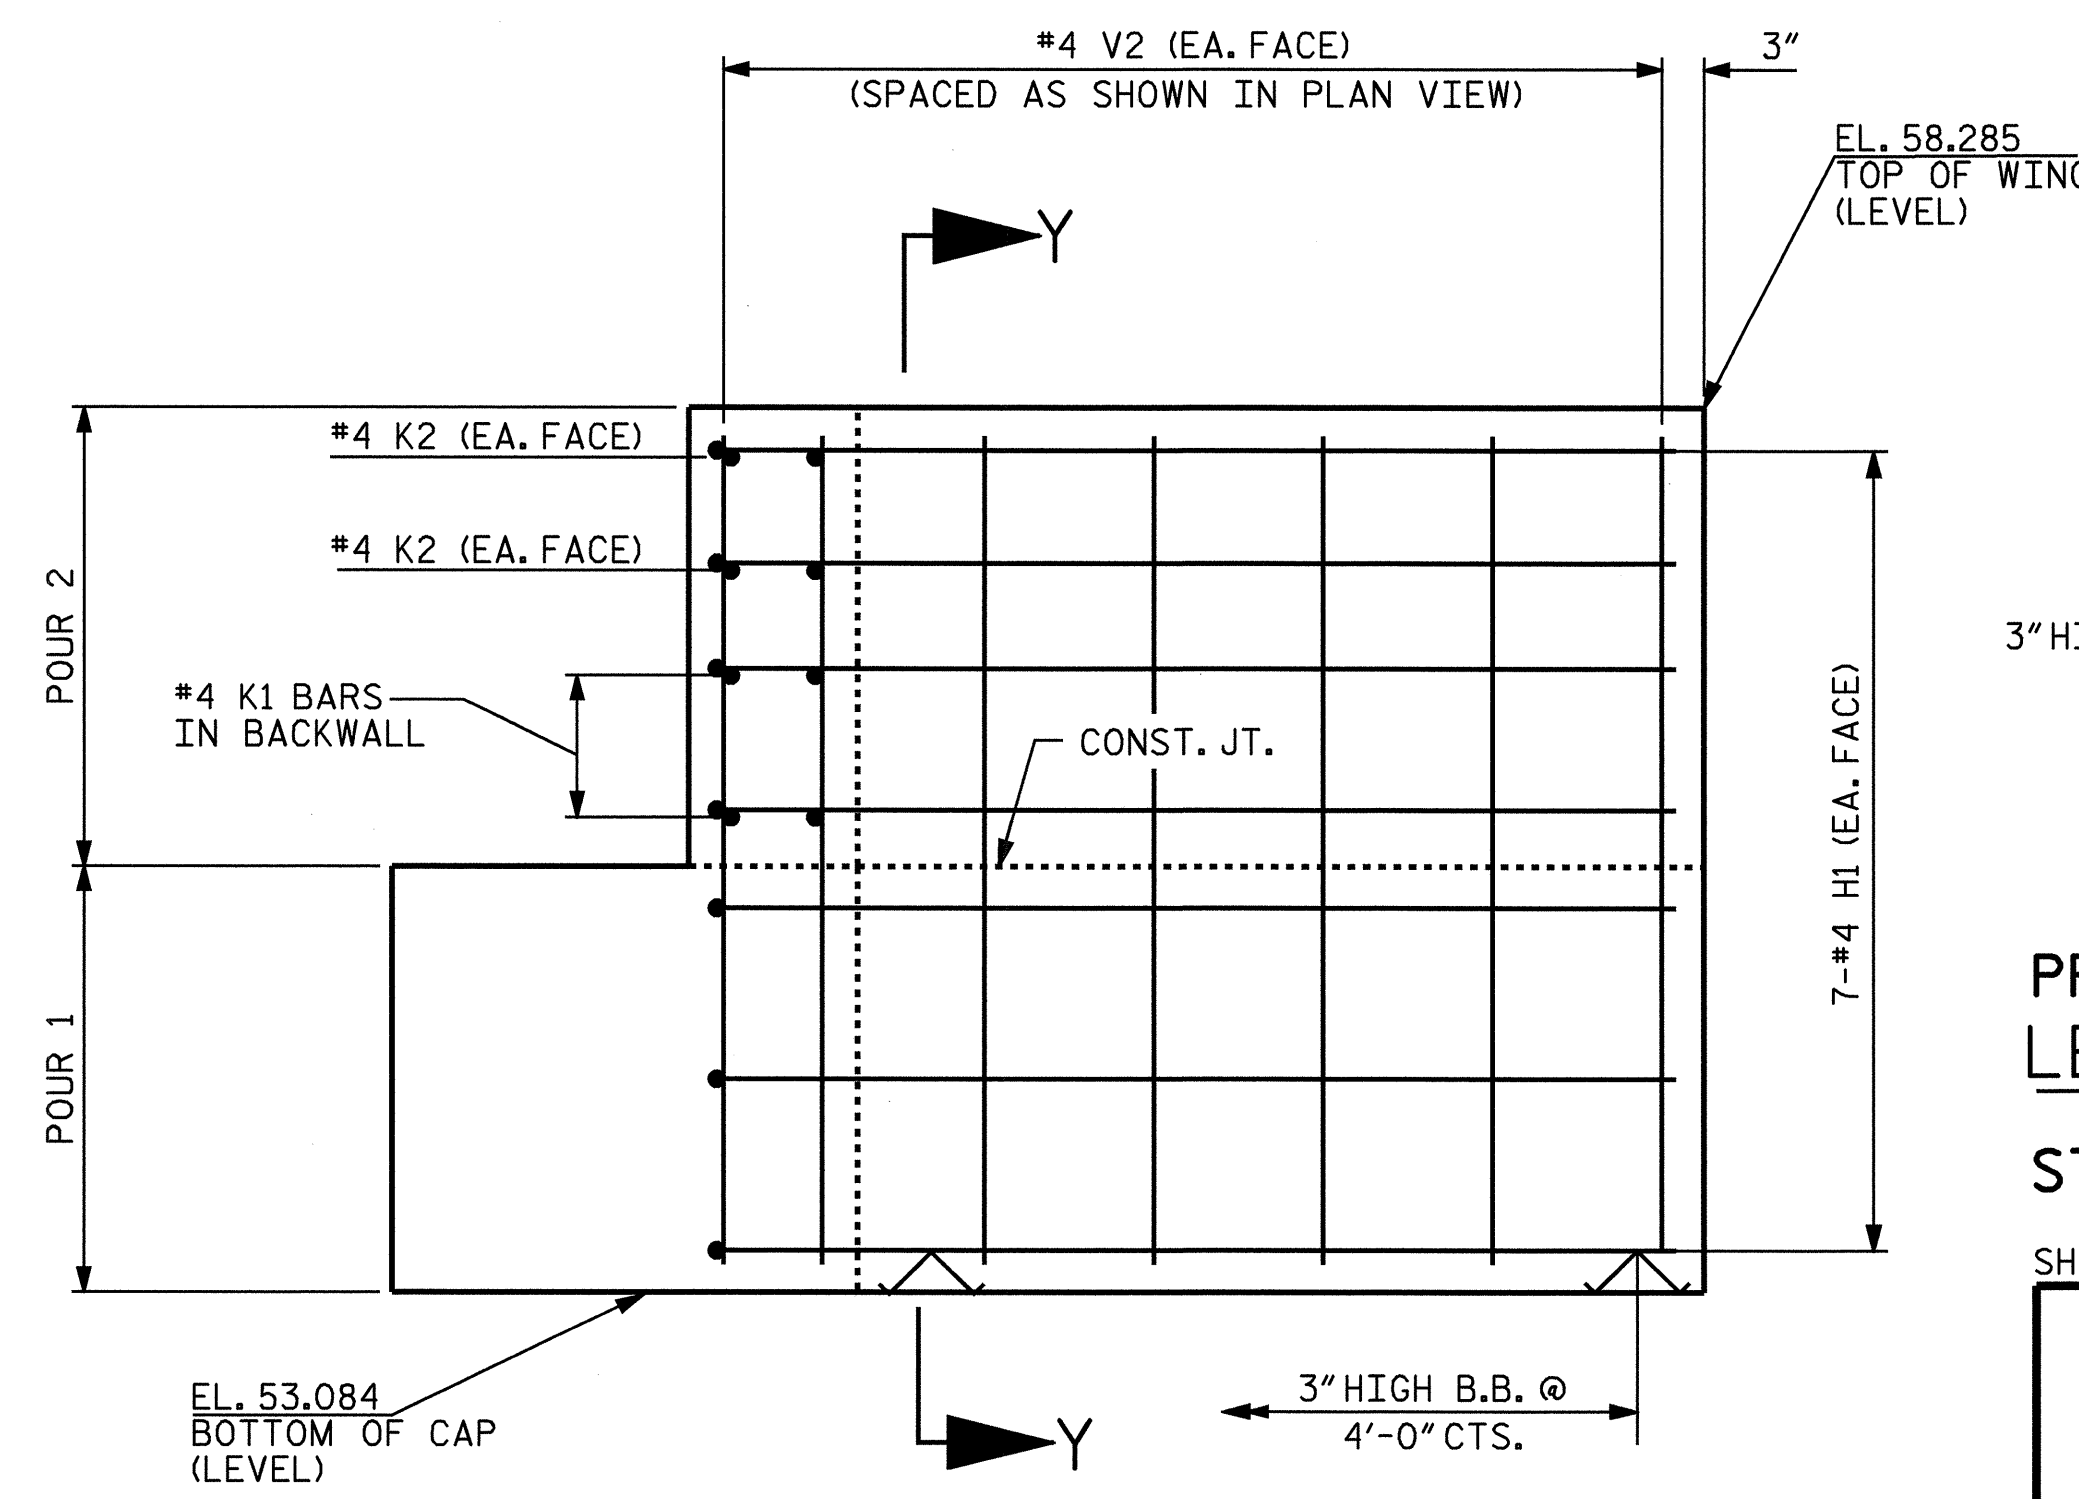

ELEVATION OF WING (W2)

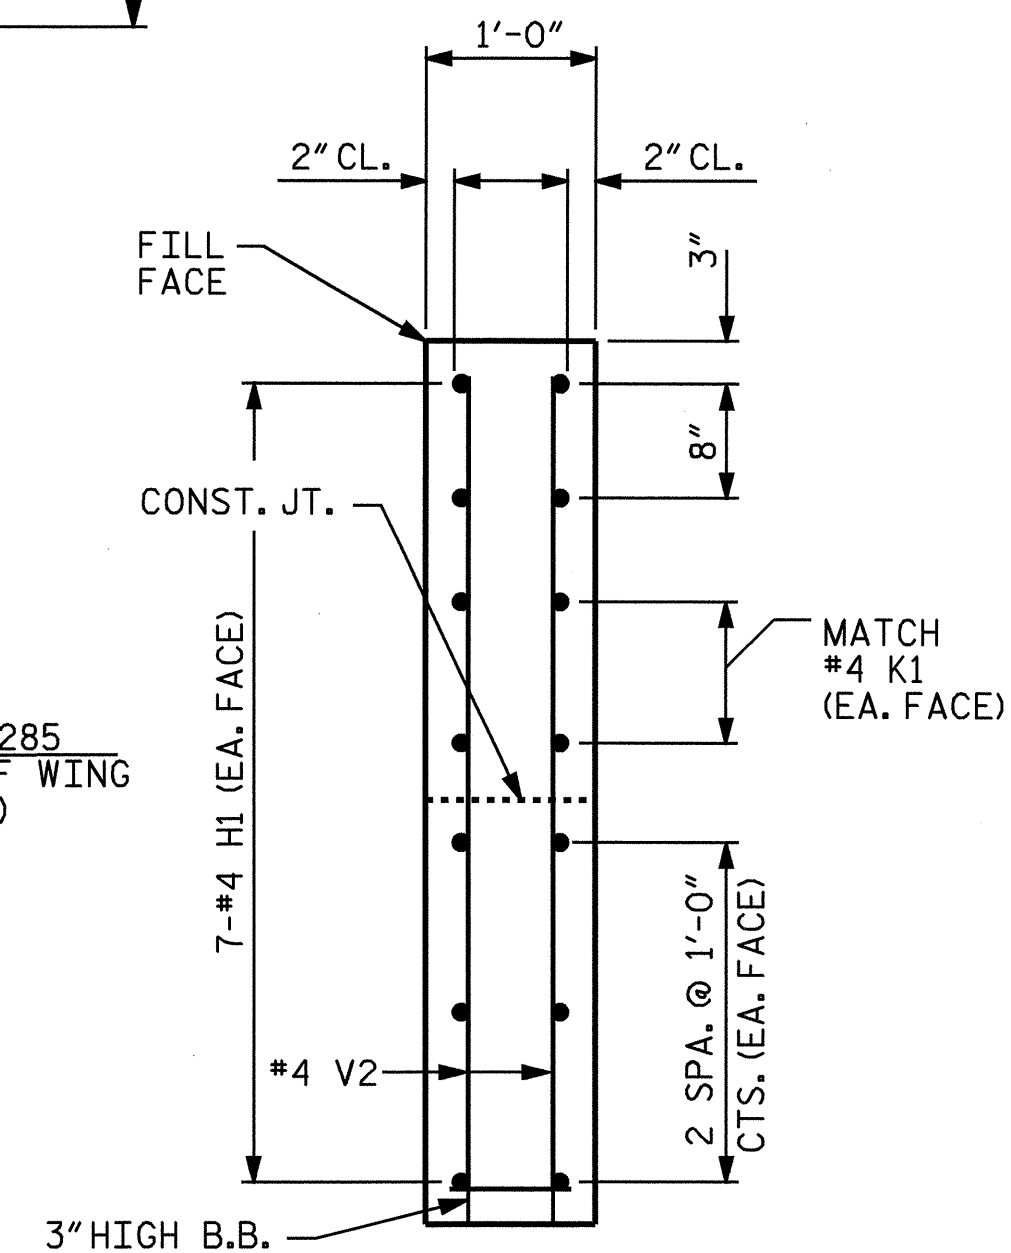

SECTION Y-Y

SECTION X-X

PROJECT NO. B-3866
 LENOIR-GREENE COUNTY
 STATION: 19+21.50 -L-

SHEET 2 OF 3

STATE OF NORTH CAROLINA
 DEPARTMENT OF TRANSPORTATION
 RALEIGH

SUBSTRUCTURE
 END BENT 2



DRAWN BY: T.L.CLELLAND DATE: 11/29/04
 CHECKED BY: K.P.SEDAI DATE: 12/03/04

REVISIONS						SHEET NO.	
NO.	BY:	DATE:	NO.	BY:	DATE:	S-13	
1			3			TOTAL SHEETS	19
2			4				