



8/23/99

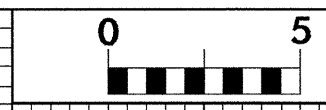

PROJ. REFERENCE NO.  
B-3866

SHEET NO.  
X-7

70 60 50 40 30 20 10 0 10 20 30 40 50 60 70

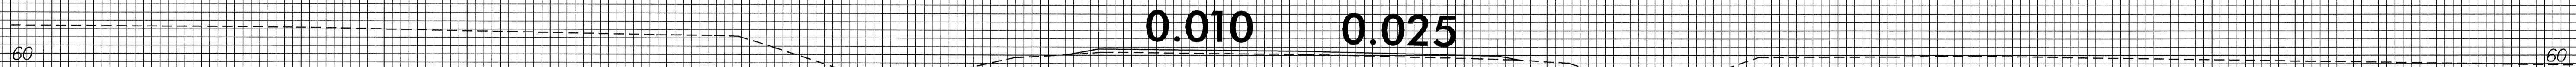

0.010

0.025

60.06  
24+00.00

60 55 60 55

70 60 50 40 30 20 10 0 10 20 30 40 50 60 70

II-JAN-2005 14:57  
F:\Roadwork\XSC\RD195136\lcharova