






8/23/99

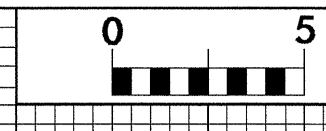

PROJ. REFERENCE NO.
B-3866

SHEET NO.
X-4

70 60 50 40 30 20 10 0 10 20 30 40 50 60 70

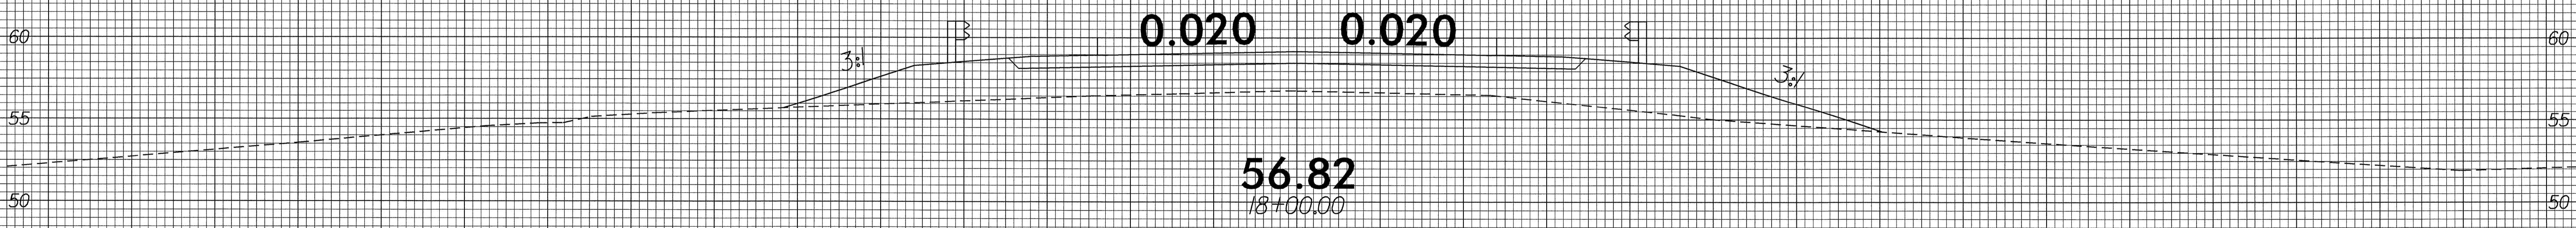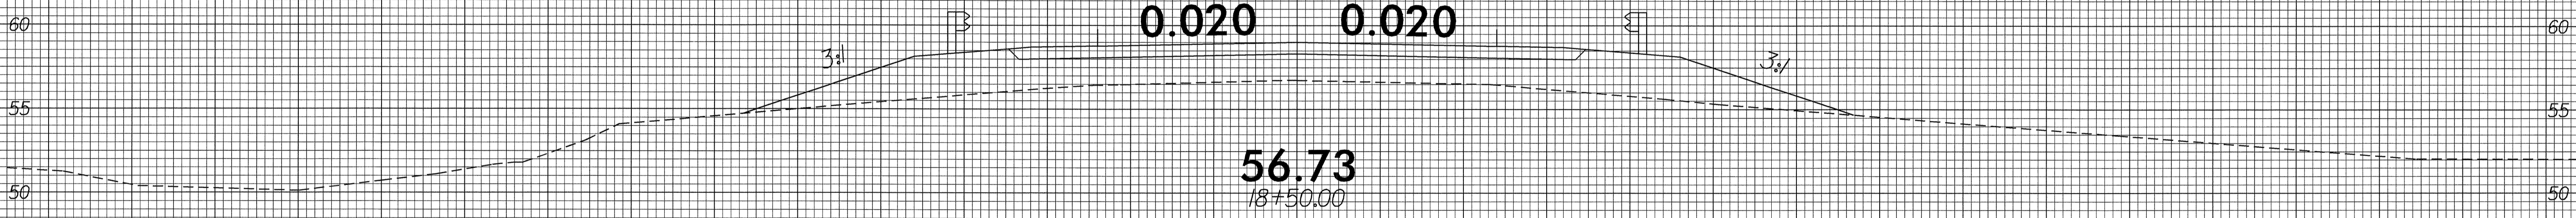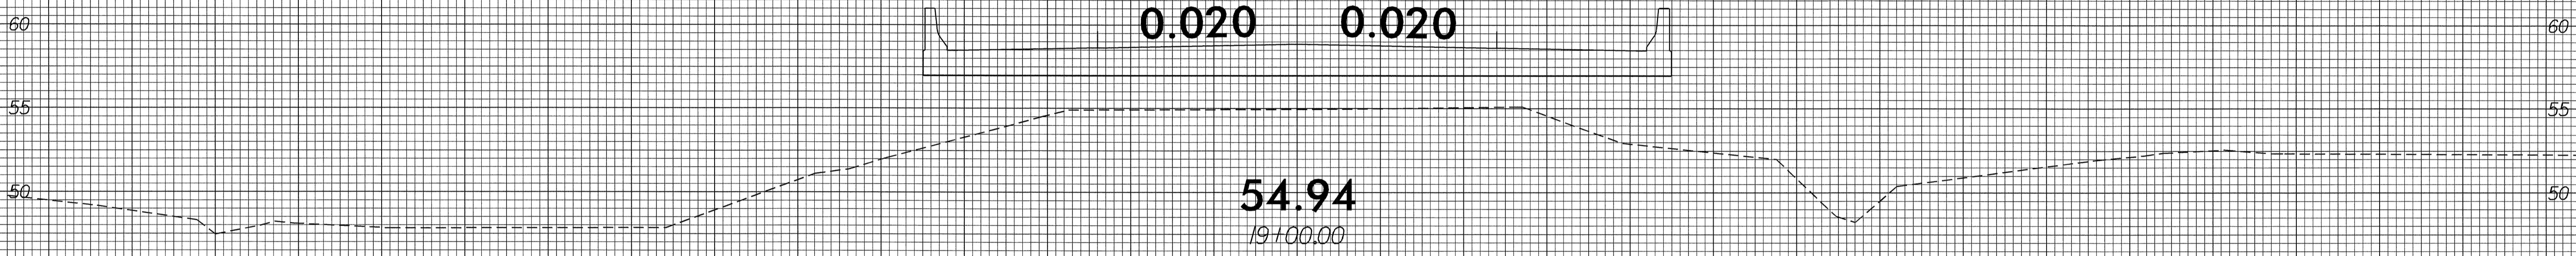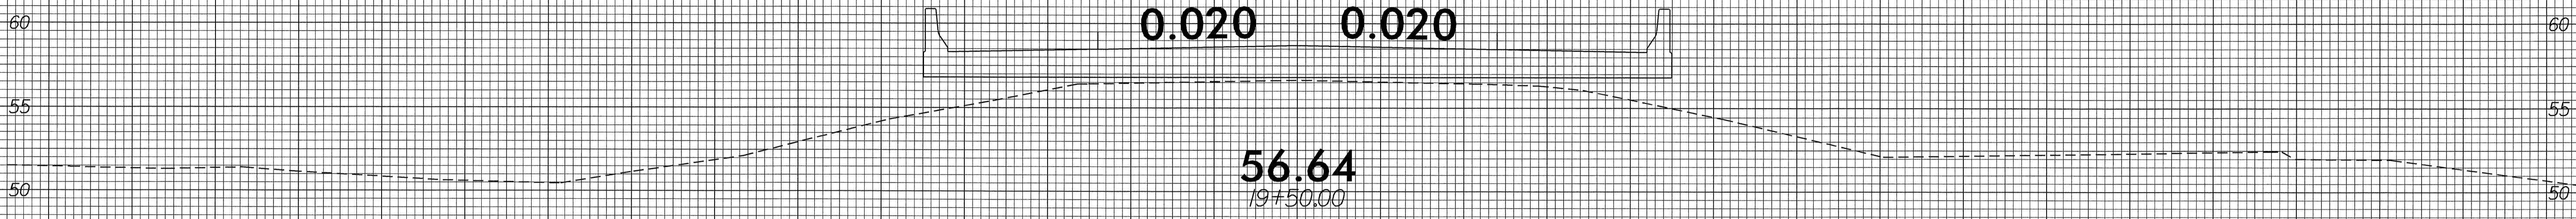

70 60 50 40 30 20 10 0 10 20 30 40 50 60 70

IL-JAN-2005 14:54
R:\Roadway\XSC\8191.dgn
lcharova AT RD195136