


8/17/99

REVISIONS

PROJECT REFERENCE NO. B-3682 & W-3413	SHEET NO. 5
R/W SHEET NO.	
ROADWAY DESIGN ENGINEER	HYDRAULICS ENGINEER
INCOMPLETE PLANS DO NOT USE FOR R/W ACQUISITION PRELIMINARY PLANS DO NOT USE FOR CONSTRUCTION	

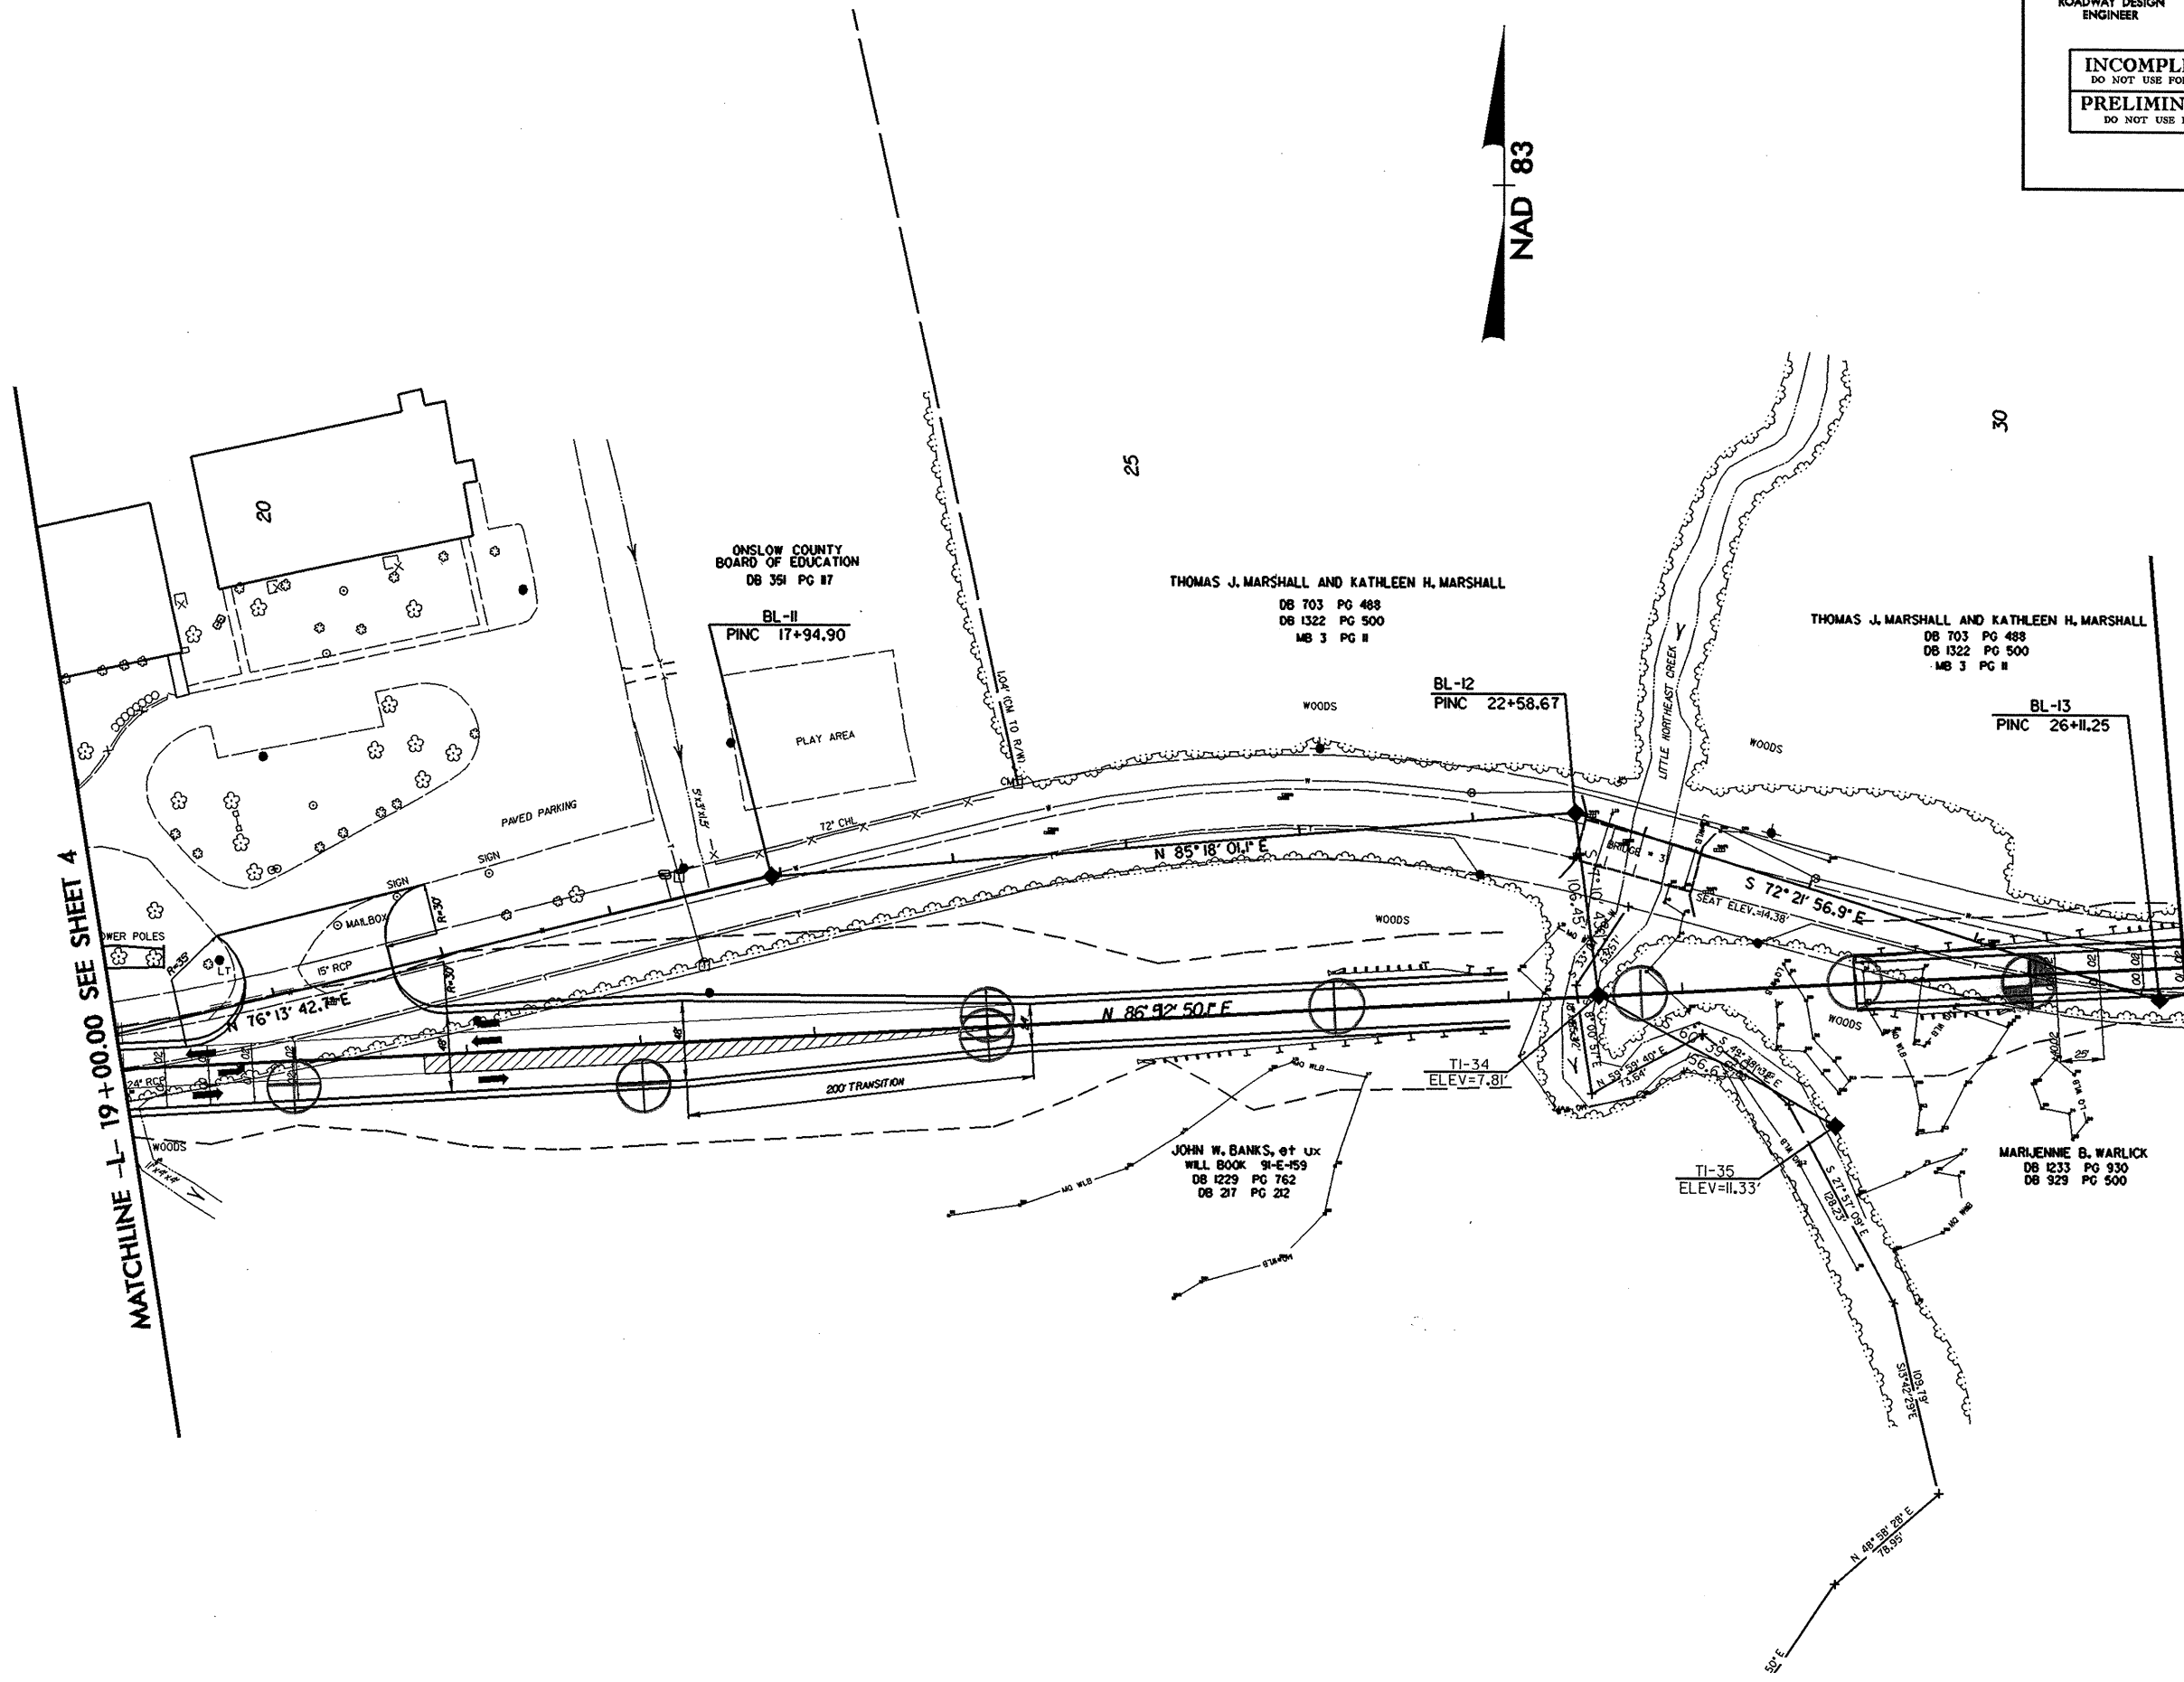

MATCHLINE -L- 19+00.00 SEE SHEET 4

MATCHLINE -L- 30+00.00 SEE SHEET 6

 SYSTEMS TIME *****

