


### TYPICAL SECTION NO. 5

USE TYPICAL SECTION NO. 5

-L- STA 56+00 TO -L- STA 85+00

#### PAVEMENT SCHEDULE

C1	1/4", TYPE SF9.5A
D1	2.5", TYPE 119.0B
D2	VAR. DEPTH, TYPE 119.B
E1	4", TYPE B25.0B
E2	VAR. DEPTH, TYPE B25.0B
T	EARTH MATERIAL
U	EXISTING PAVEMENT
W	WEDGING

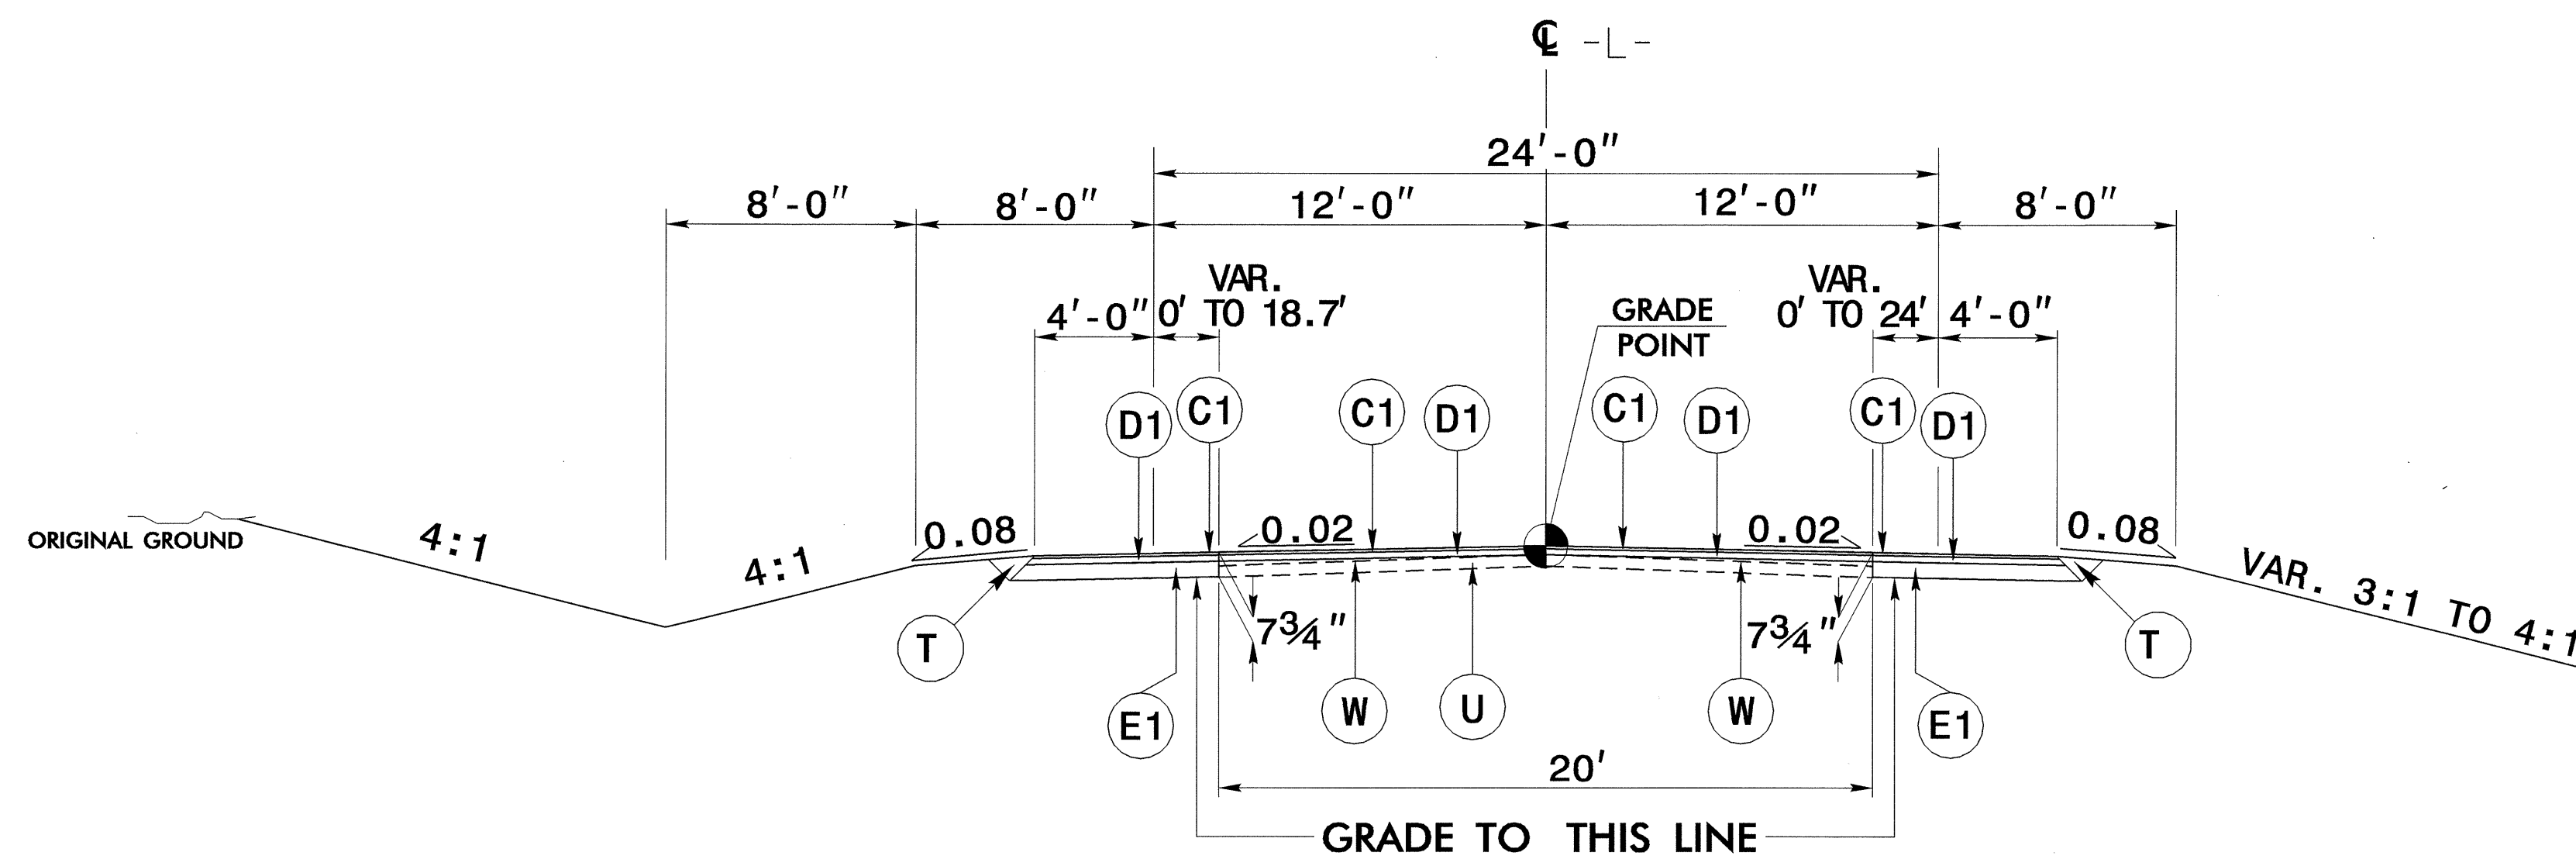

### TYPICAL SECTION NO. 6

USE TYPICAL SECTION NO. 6

-L- STA 85+00 TO -L- STA 126+00

NOTE: FROM STATION 126+00 TO 127+00  
TRANSITION FROM TYPICAL NO. 6  
TO EXSITING