

PROJ. REFERENCE NO.	SHEET NO.
B-3682 & W-3413	TCP-5

END
ROAD WORK

G20-2a
48"X24"

-L- STA 10+00.00
BEGIN PROJECT B-3682

10

15

NAD 83

ROAD
WORK
AHEAD


W20-1
48"X48"

SEE SHEET TCP-16 FOR SIGN SPACING


SR 1423 (OLD 30 RD.)

MATCHLINE -L- STA. 19+00.00 SEE SHEET TCP-6

A - A'

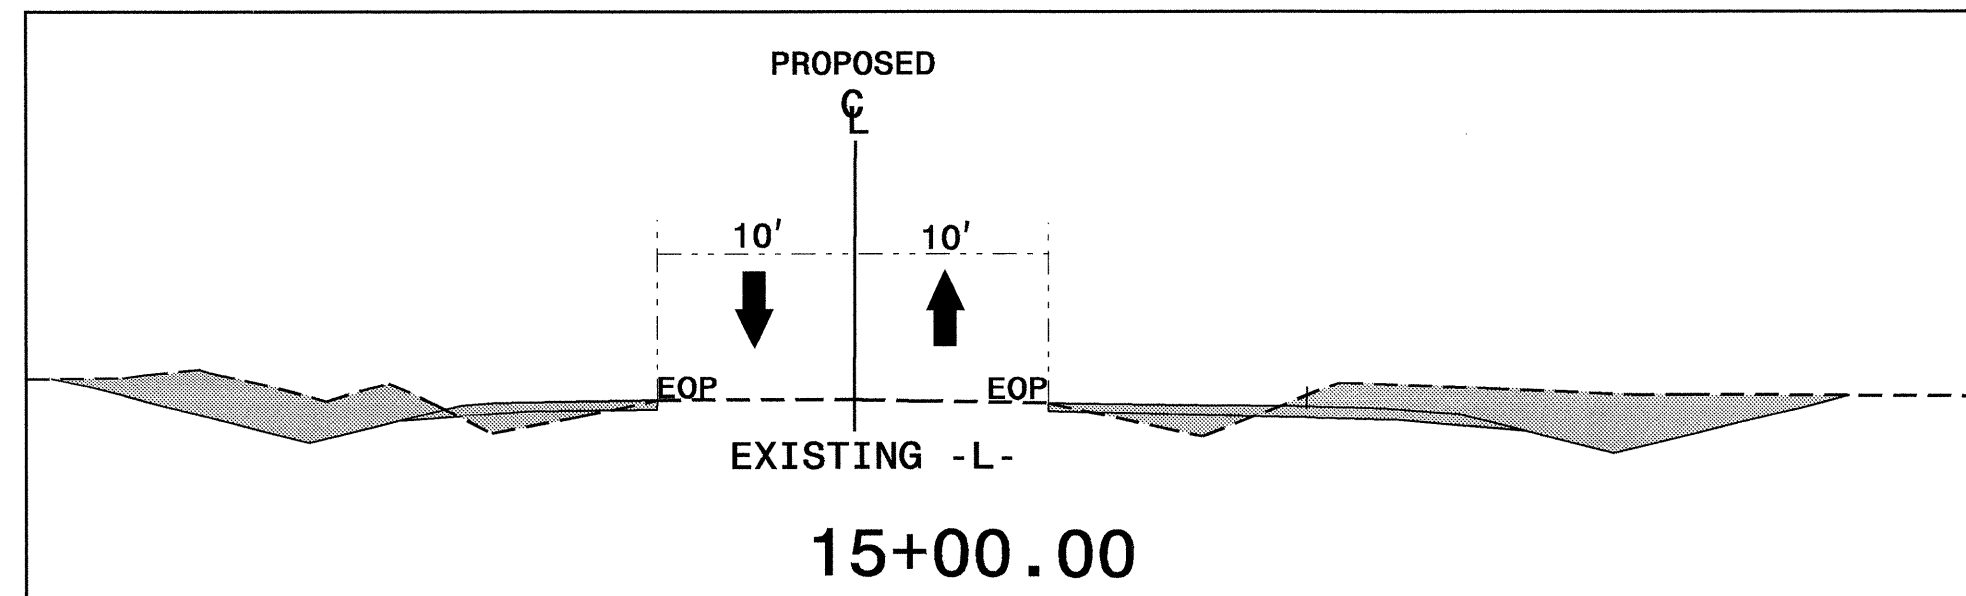


APPROVED: *Joseph Ishak* DATE: 12/16/04

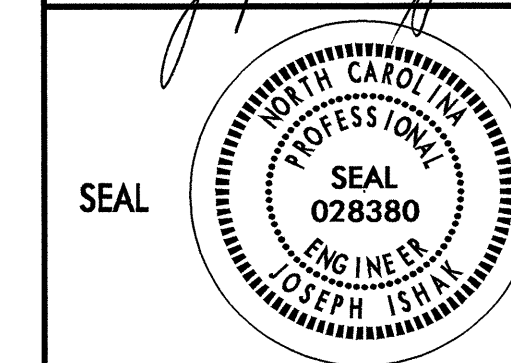

DETAIL 1: PROPOSED -L- WIDENING
-L- STAS. 10+00.00 TO 19+00.00

SCALE: NONE
DATE: 12/02/04
DWG. BY: CLL
DESIGN BY: CLL
REVIEWED BY: JI

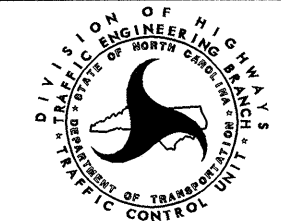

REVISIONS	