
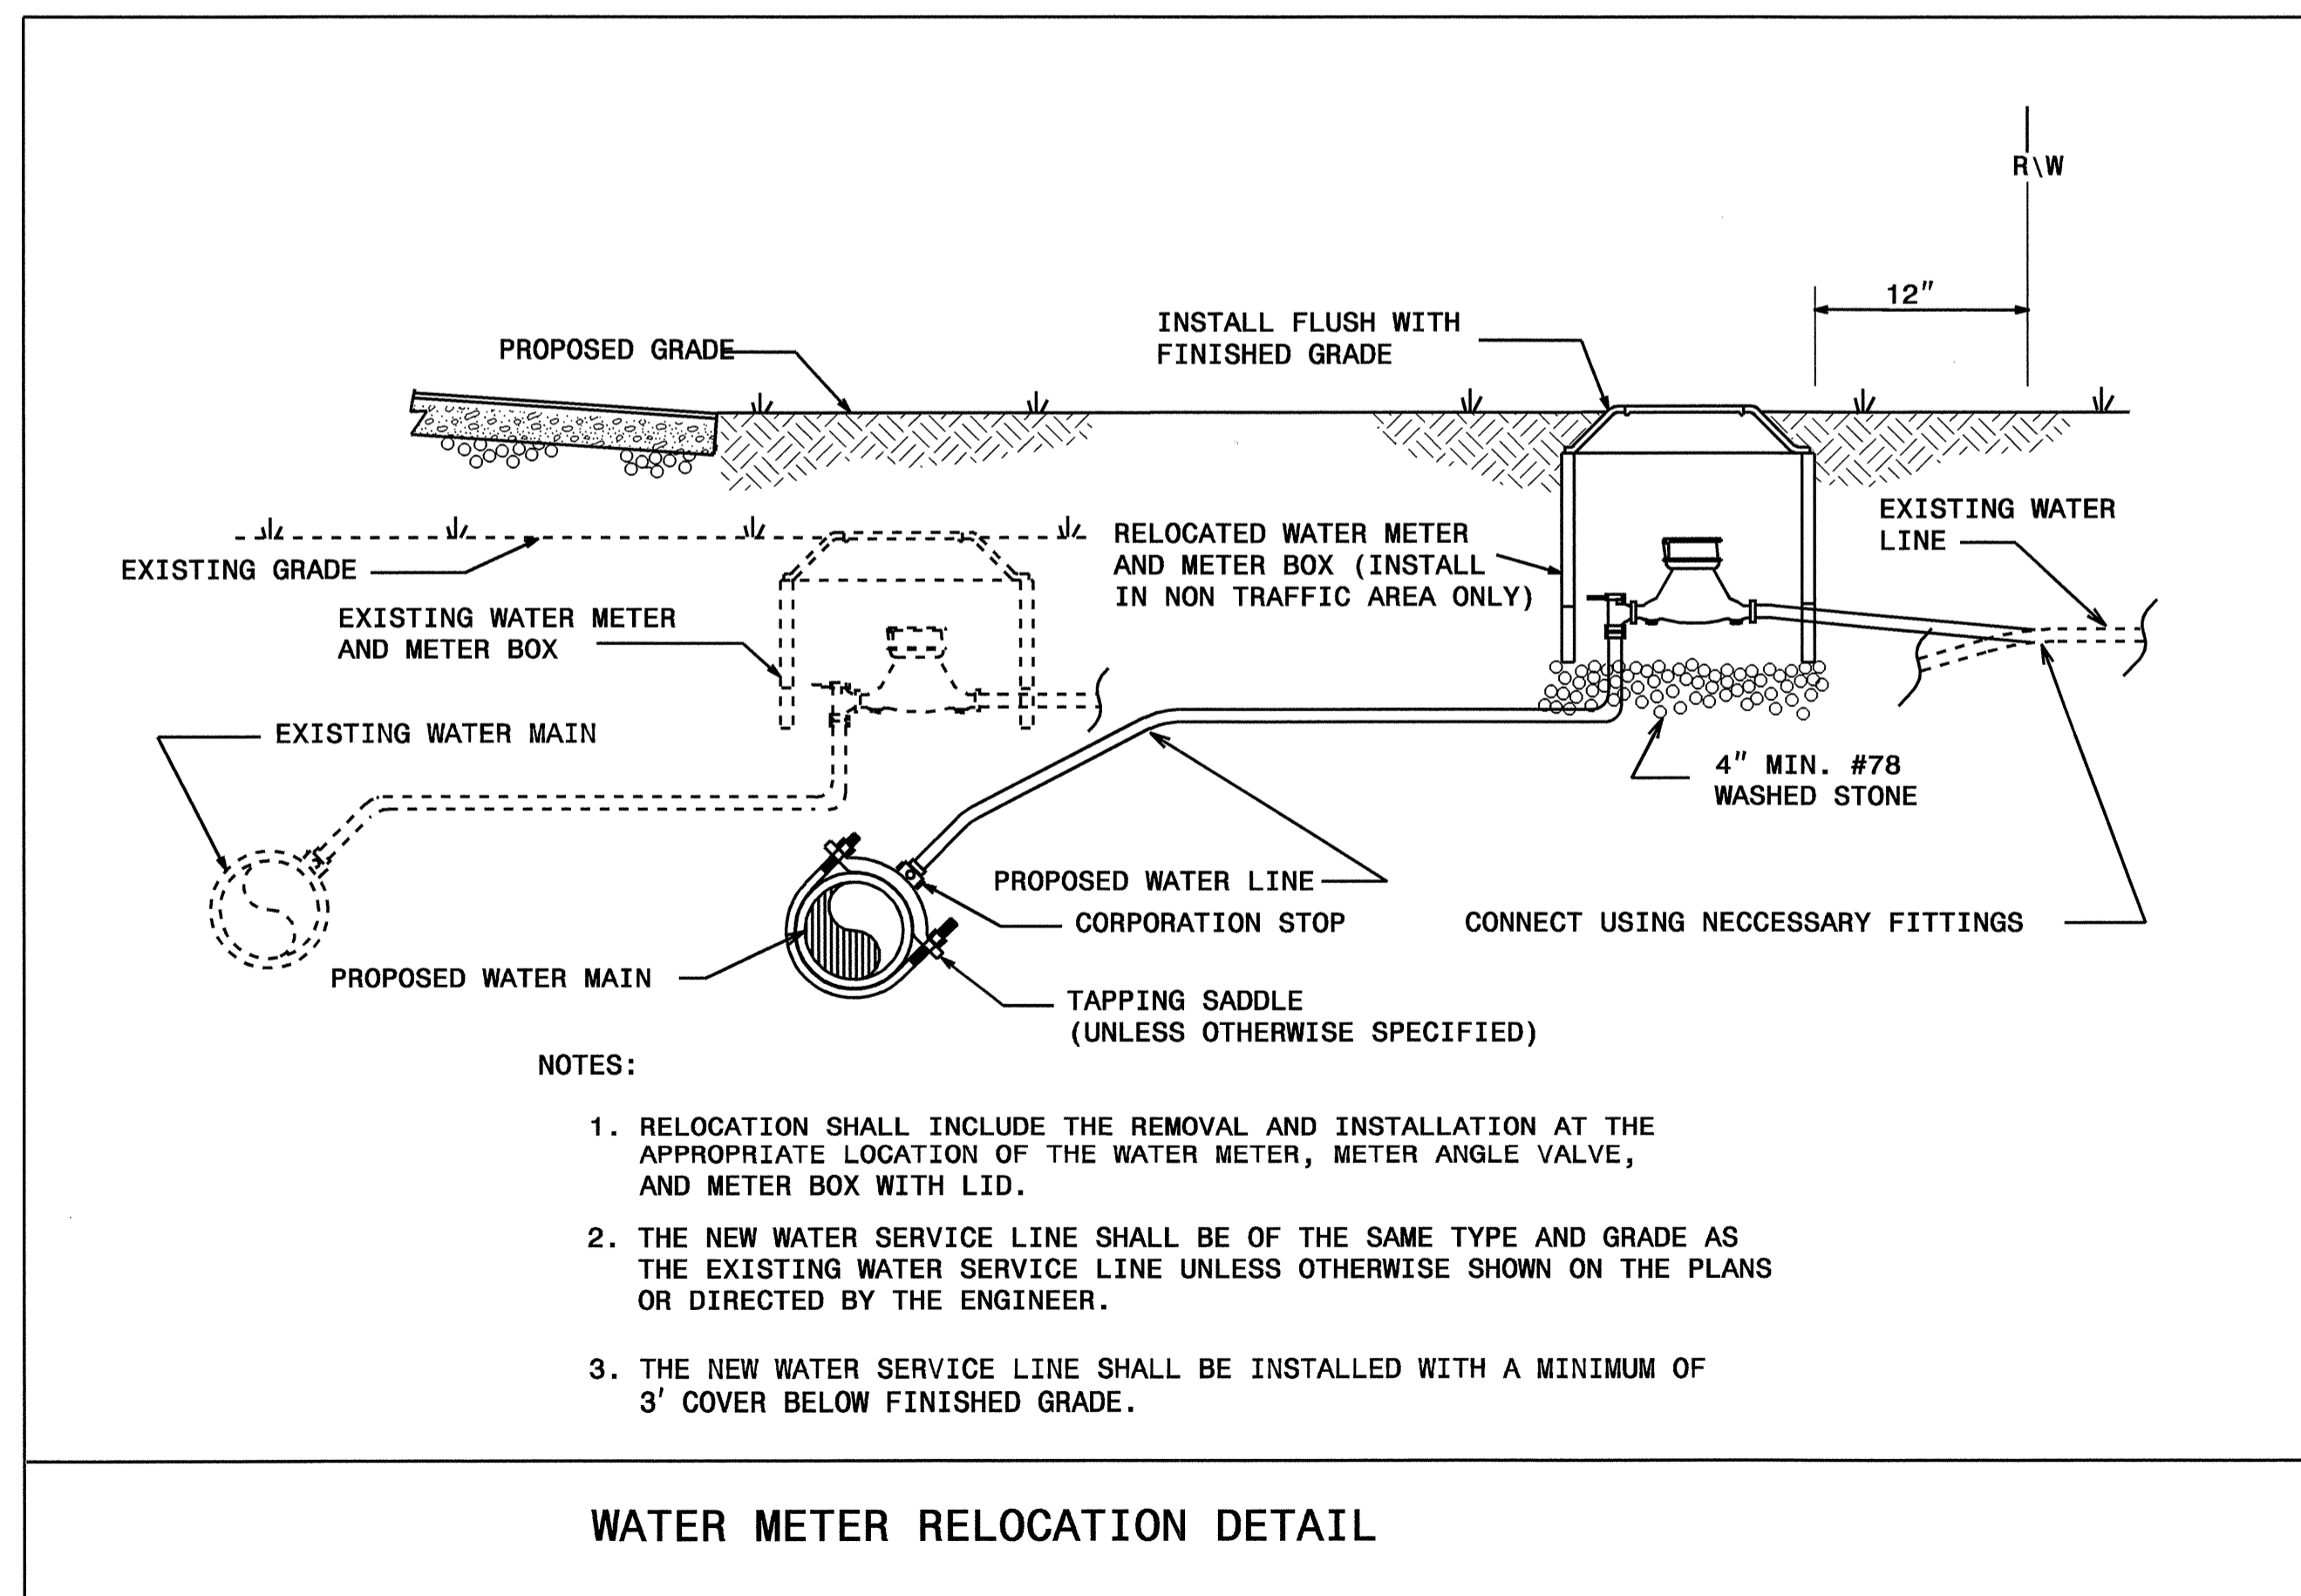
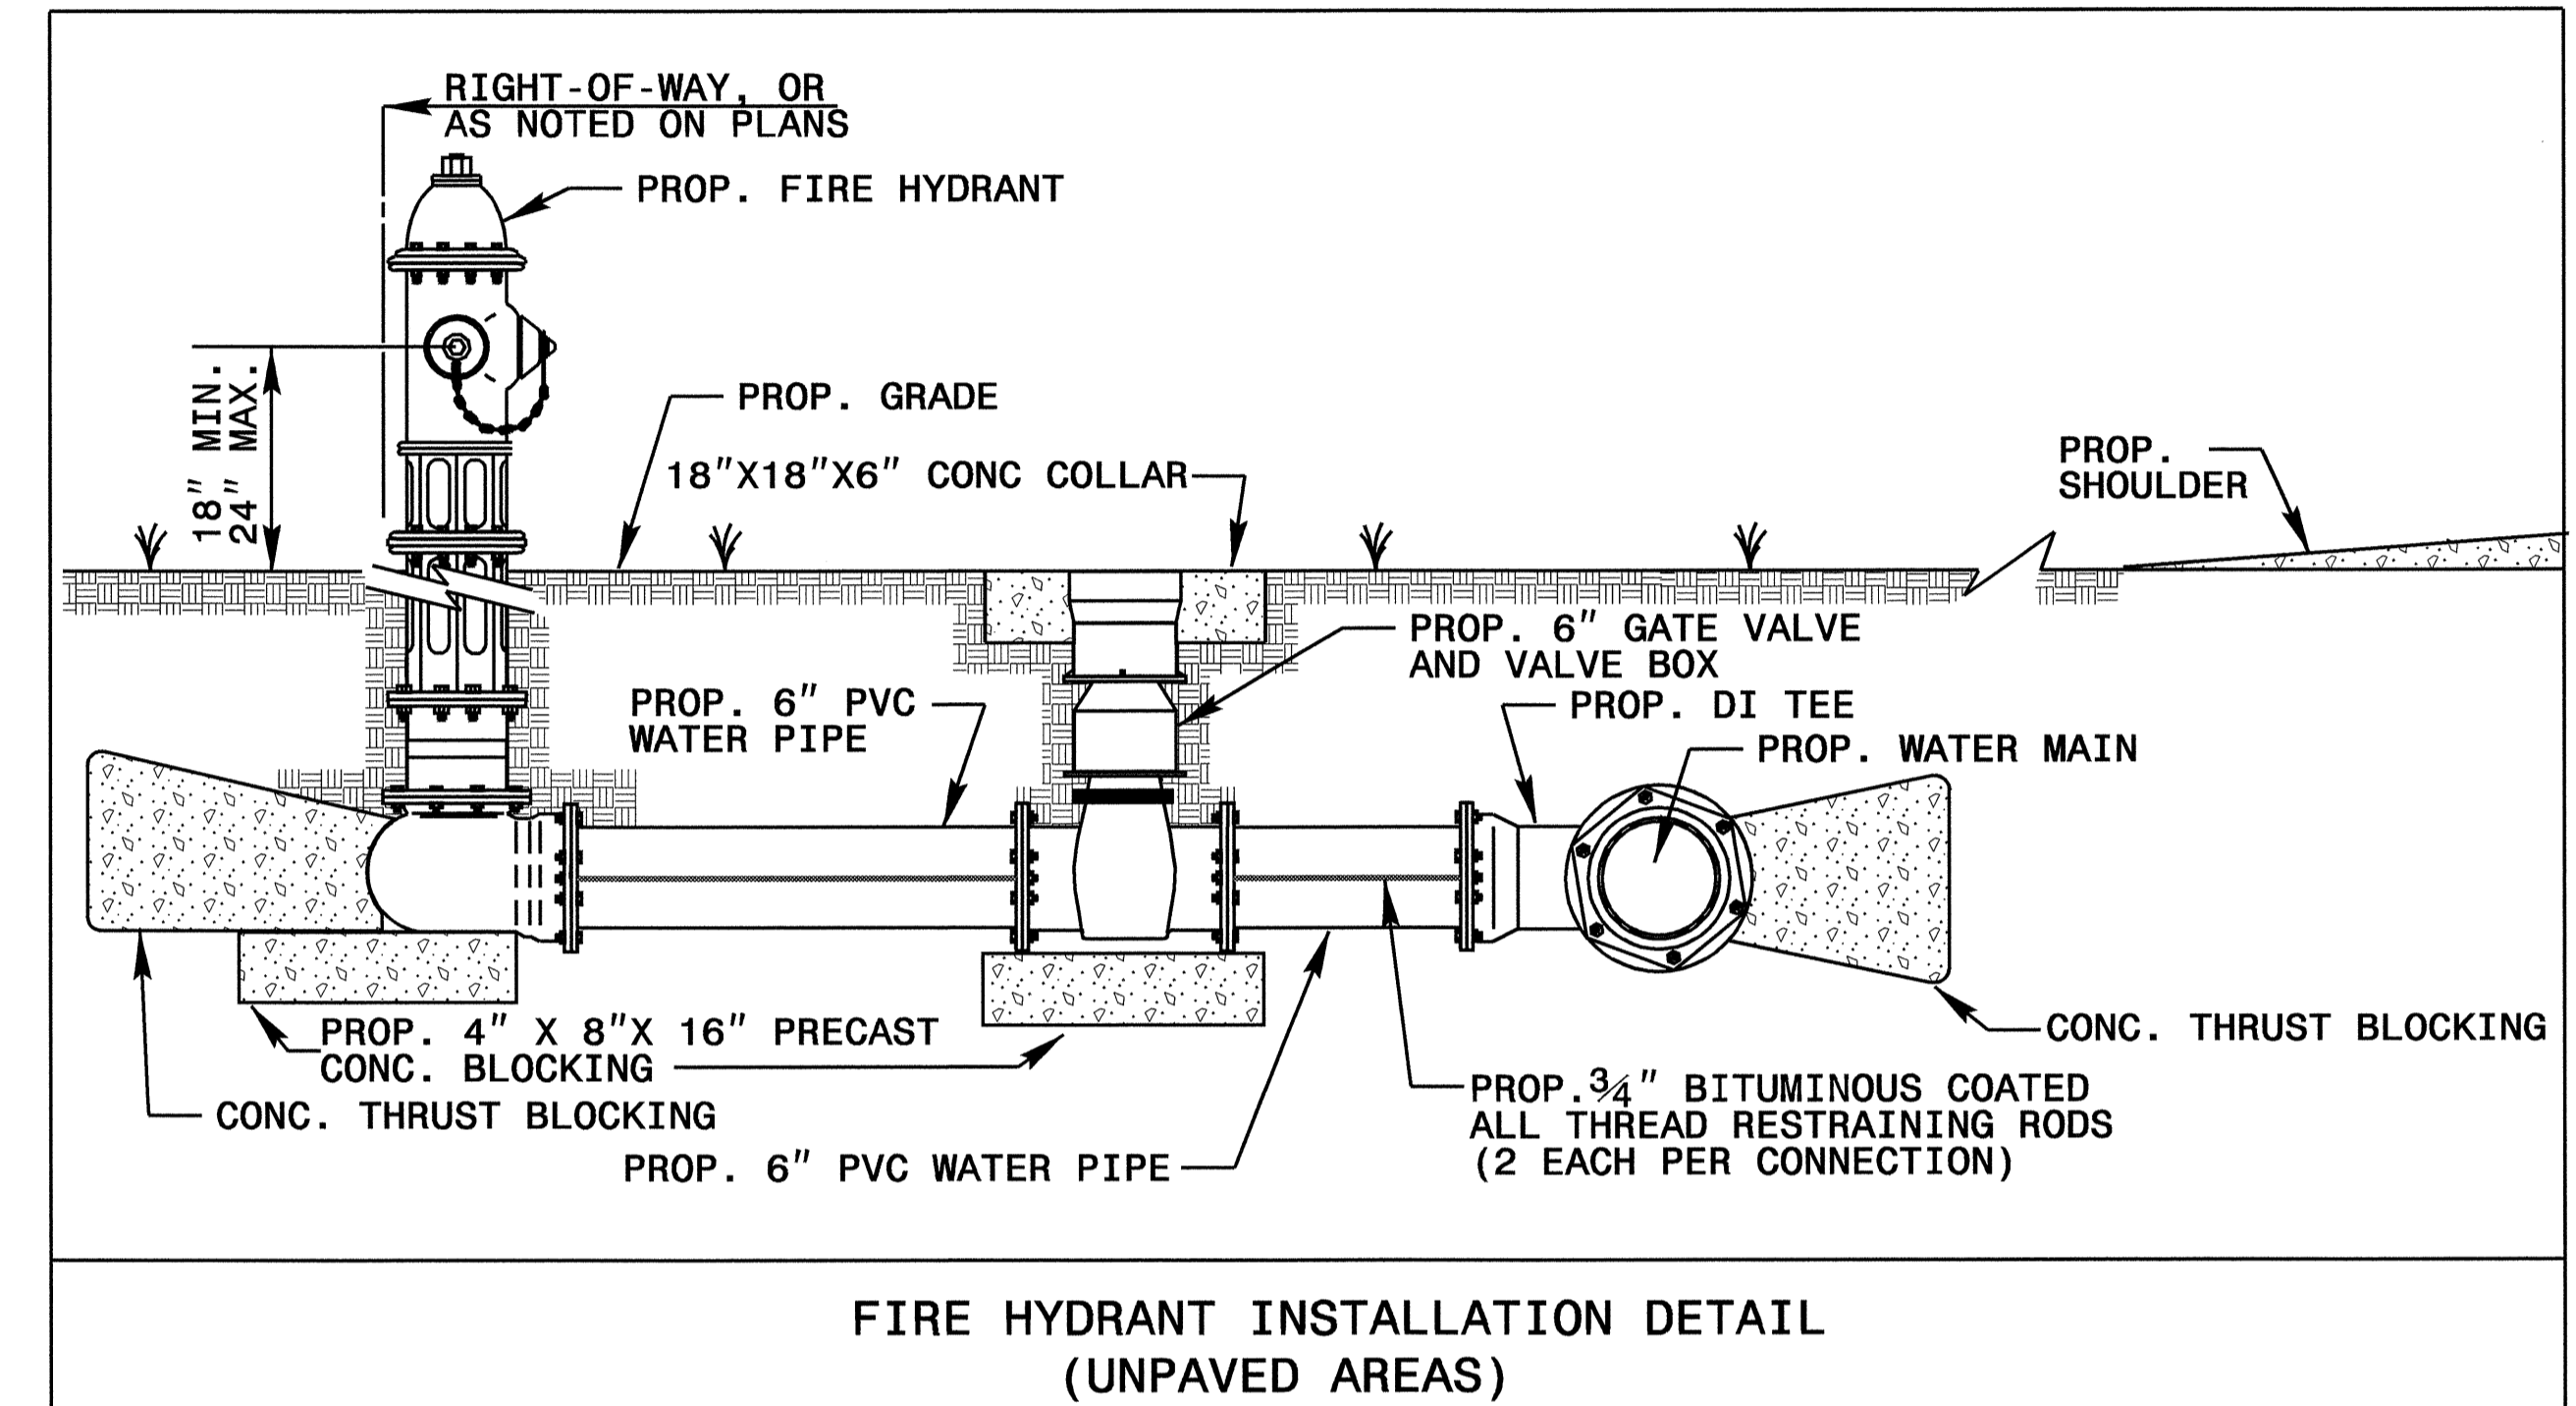
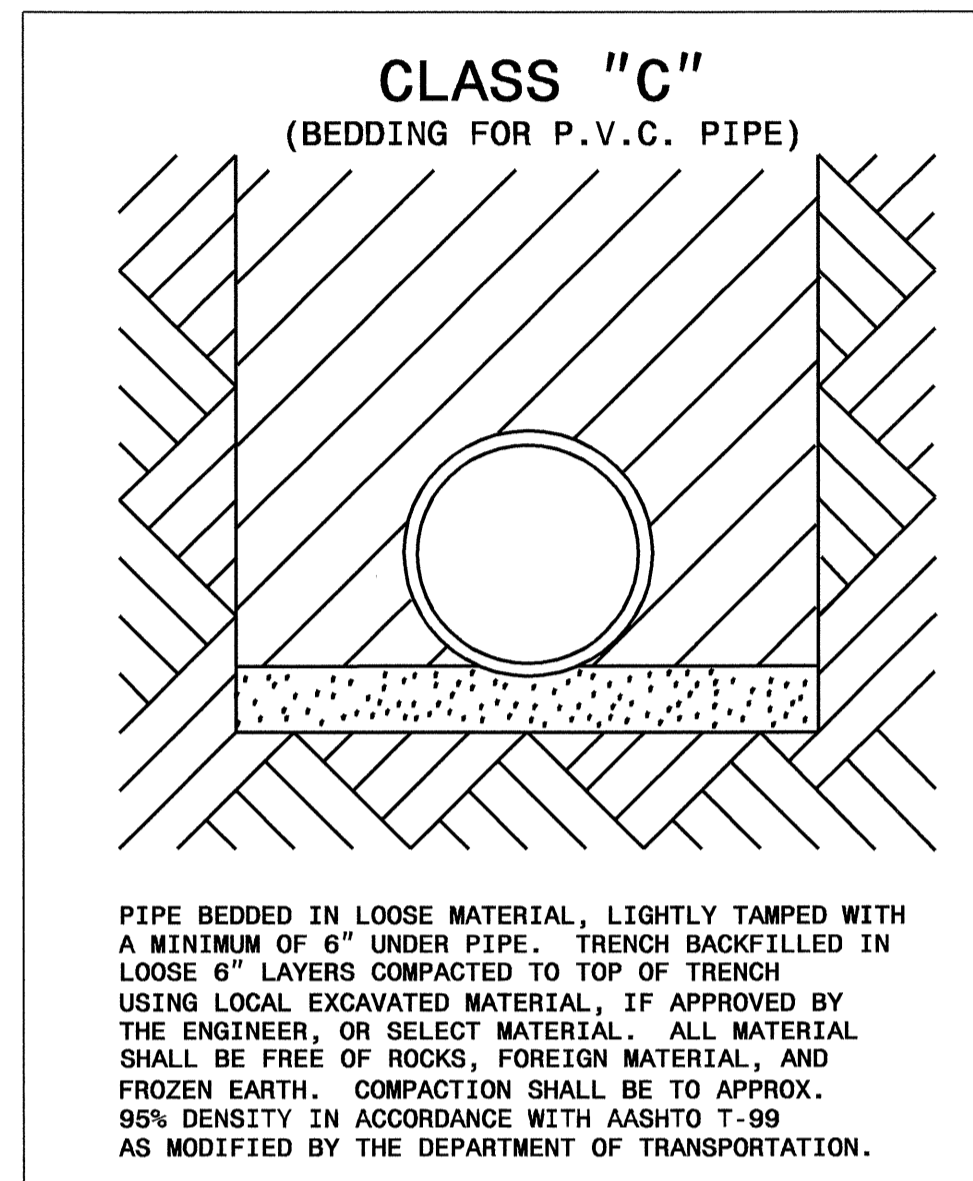


# DETAILS

PROJECT REFERENCE NO. <b>B-3682 &amp; W-3413</b>	SHEET NO. <b>UC-10</b>
DESIGNED BY: <b>VM</b>	
DRAWN BY: <b>VM</b>	
CHECKED BY: <b>GYS</b>	
APPROVED BY: <b>GYS</b>	
REVISED:	
NORTH CAROLINA DEPARTMENT OF TRANSPORTATION PROJECT SERVICES UNIT PHONE: (919) 250-4128 FAX: (919) 250-4119	

## UTILITY CONSTRUCTION

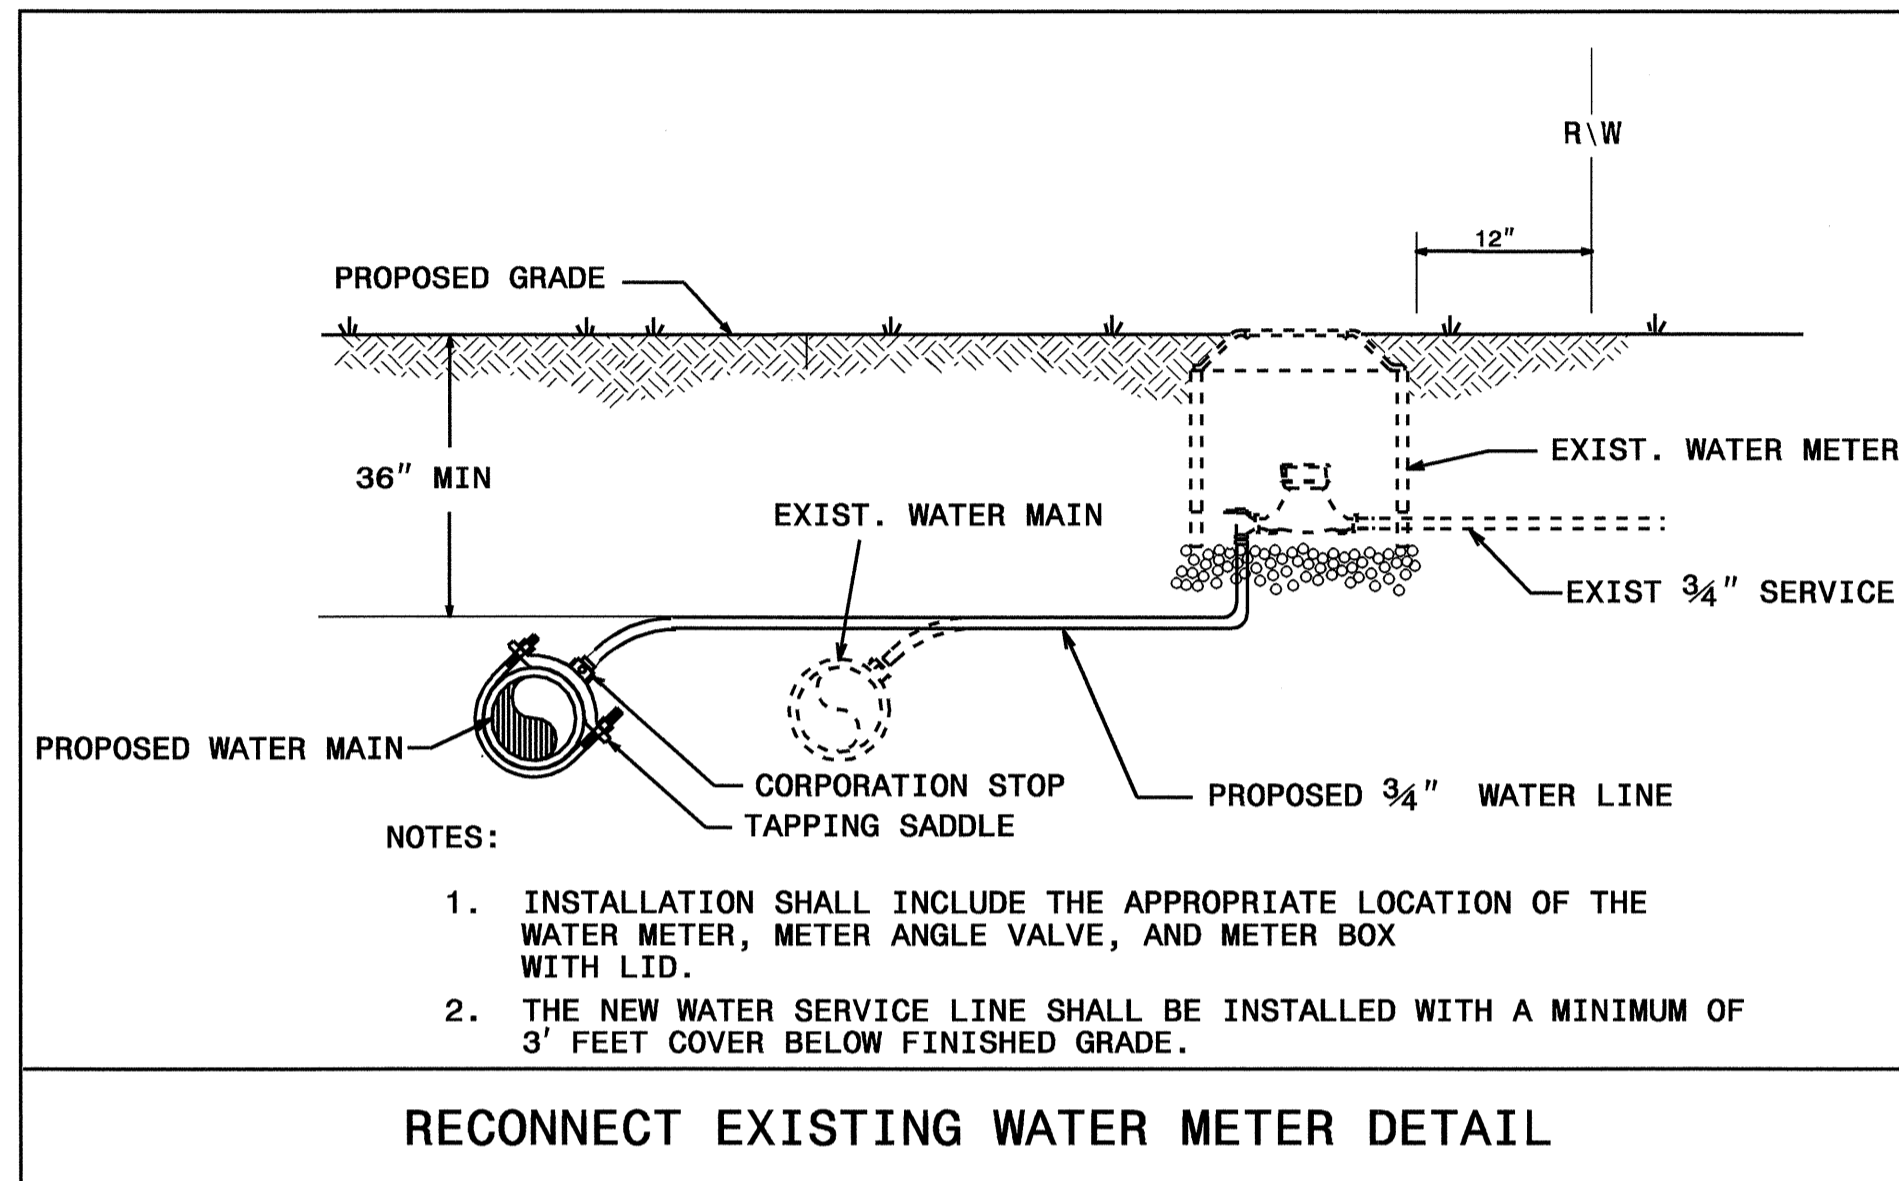

NOMINAL PIPE SIZE (INCHES)	TRENCH WIDTH (INCHES)	NOMINAL PIPE SIZE (INCHES)	TRENCH WIDTH (INCHES)
4	28	20	44
6	30	24	48
8	32	30	54
10	34	36	60
12	36	42	66
14	38	48	72
16	40	54	78
18	42		