


8/23/99



PROJ. REFERENCE NO. B3682/W3413 SHEET NO. X-16

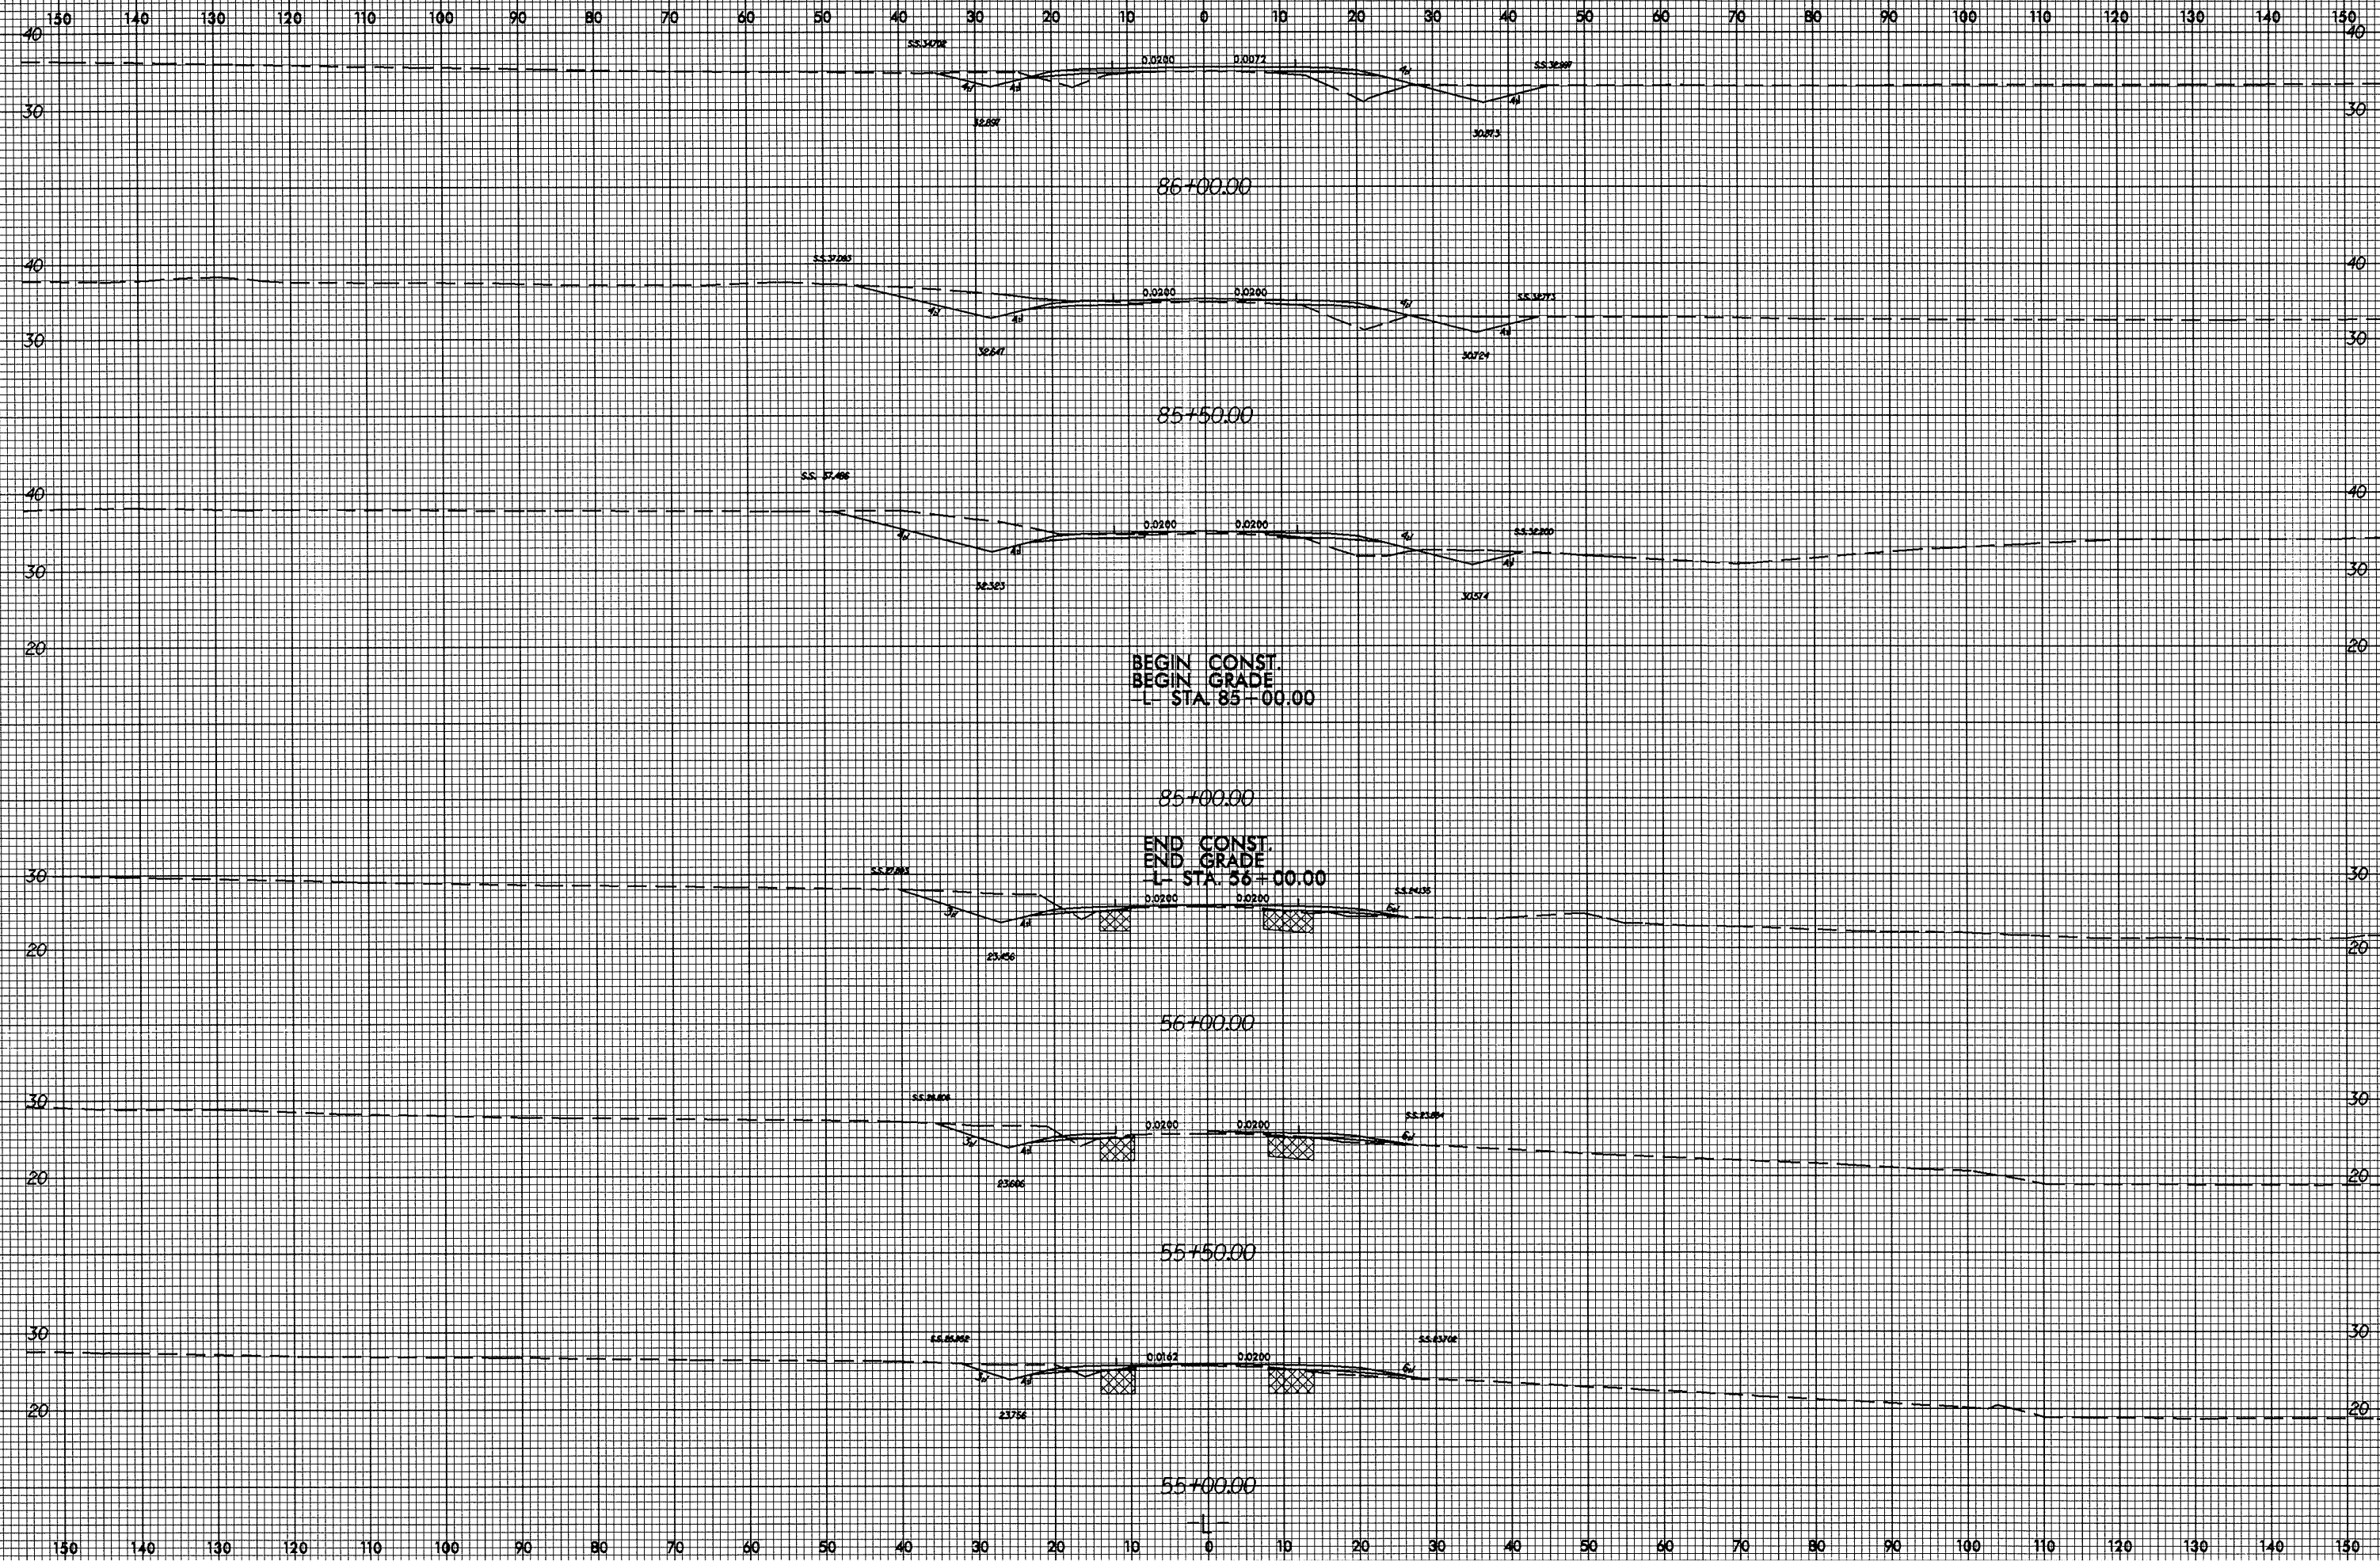

86+00.00

85+50.00

BEGIN CONST.  
BEGIN GRADE  
L STA. 85+00.00

85+00.00

END CONST.  
END GRADE  
L STA. 56+00.00

56+00.00

55+50.00

55+00.00

26-JAN-2005 08:47  
3:\VSC\B3682\10\X051  
4:ruet AT PD203051