



8/23/99

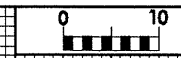

PROJ. REFERENCE NO. B3682/W3413	SHEET NO. X-9
------------------------------------	------------------

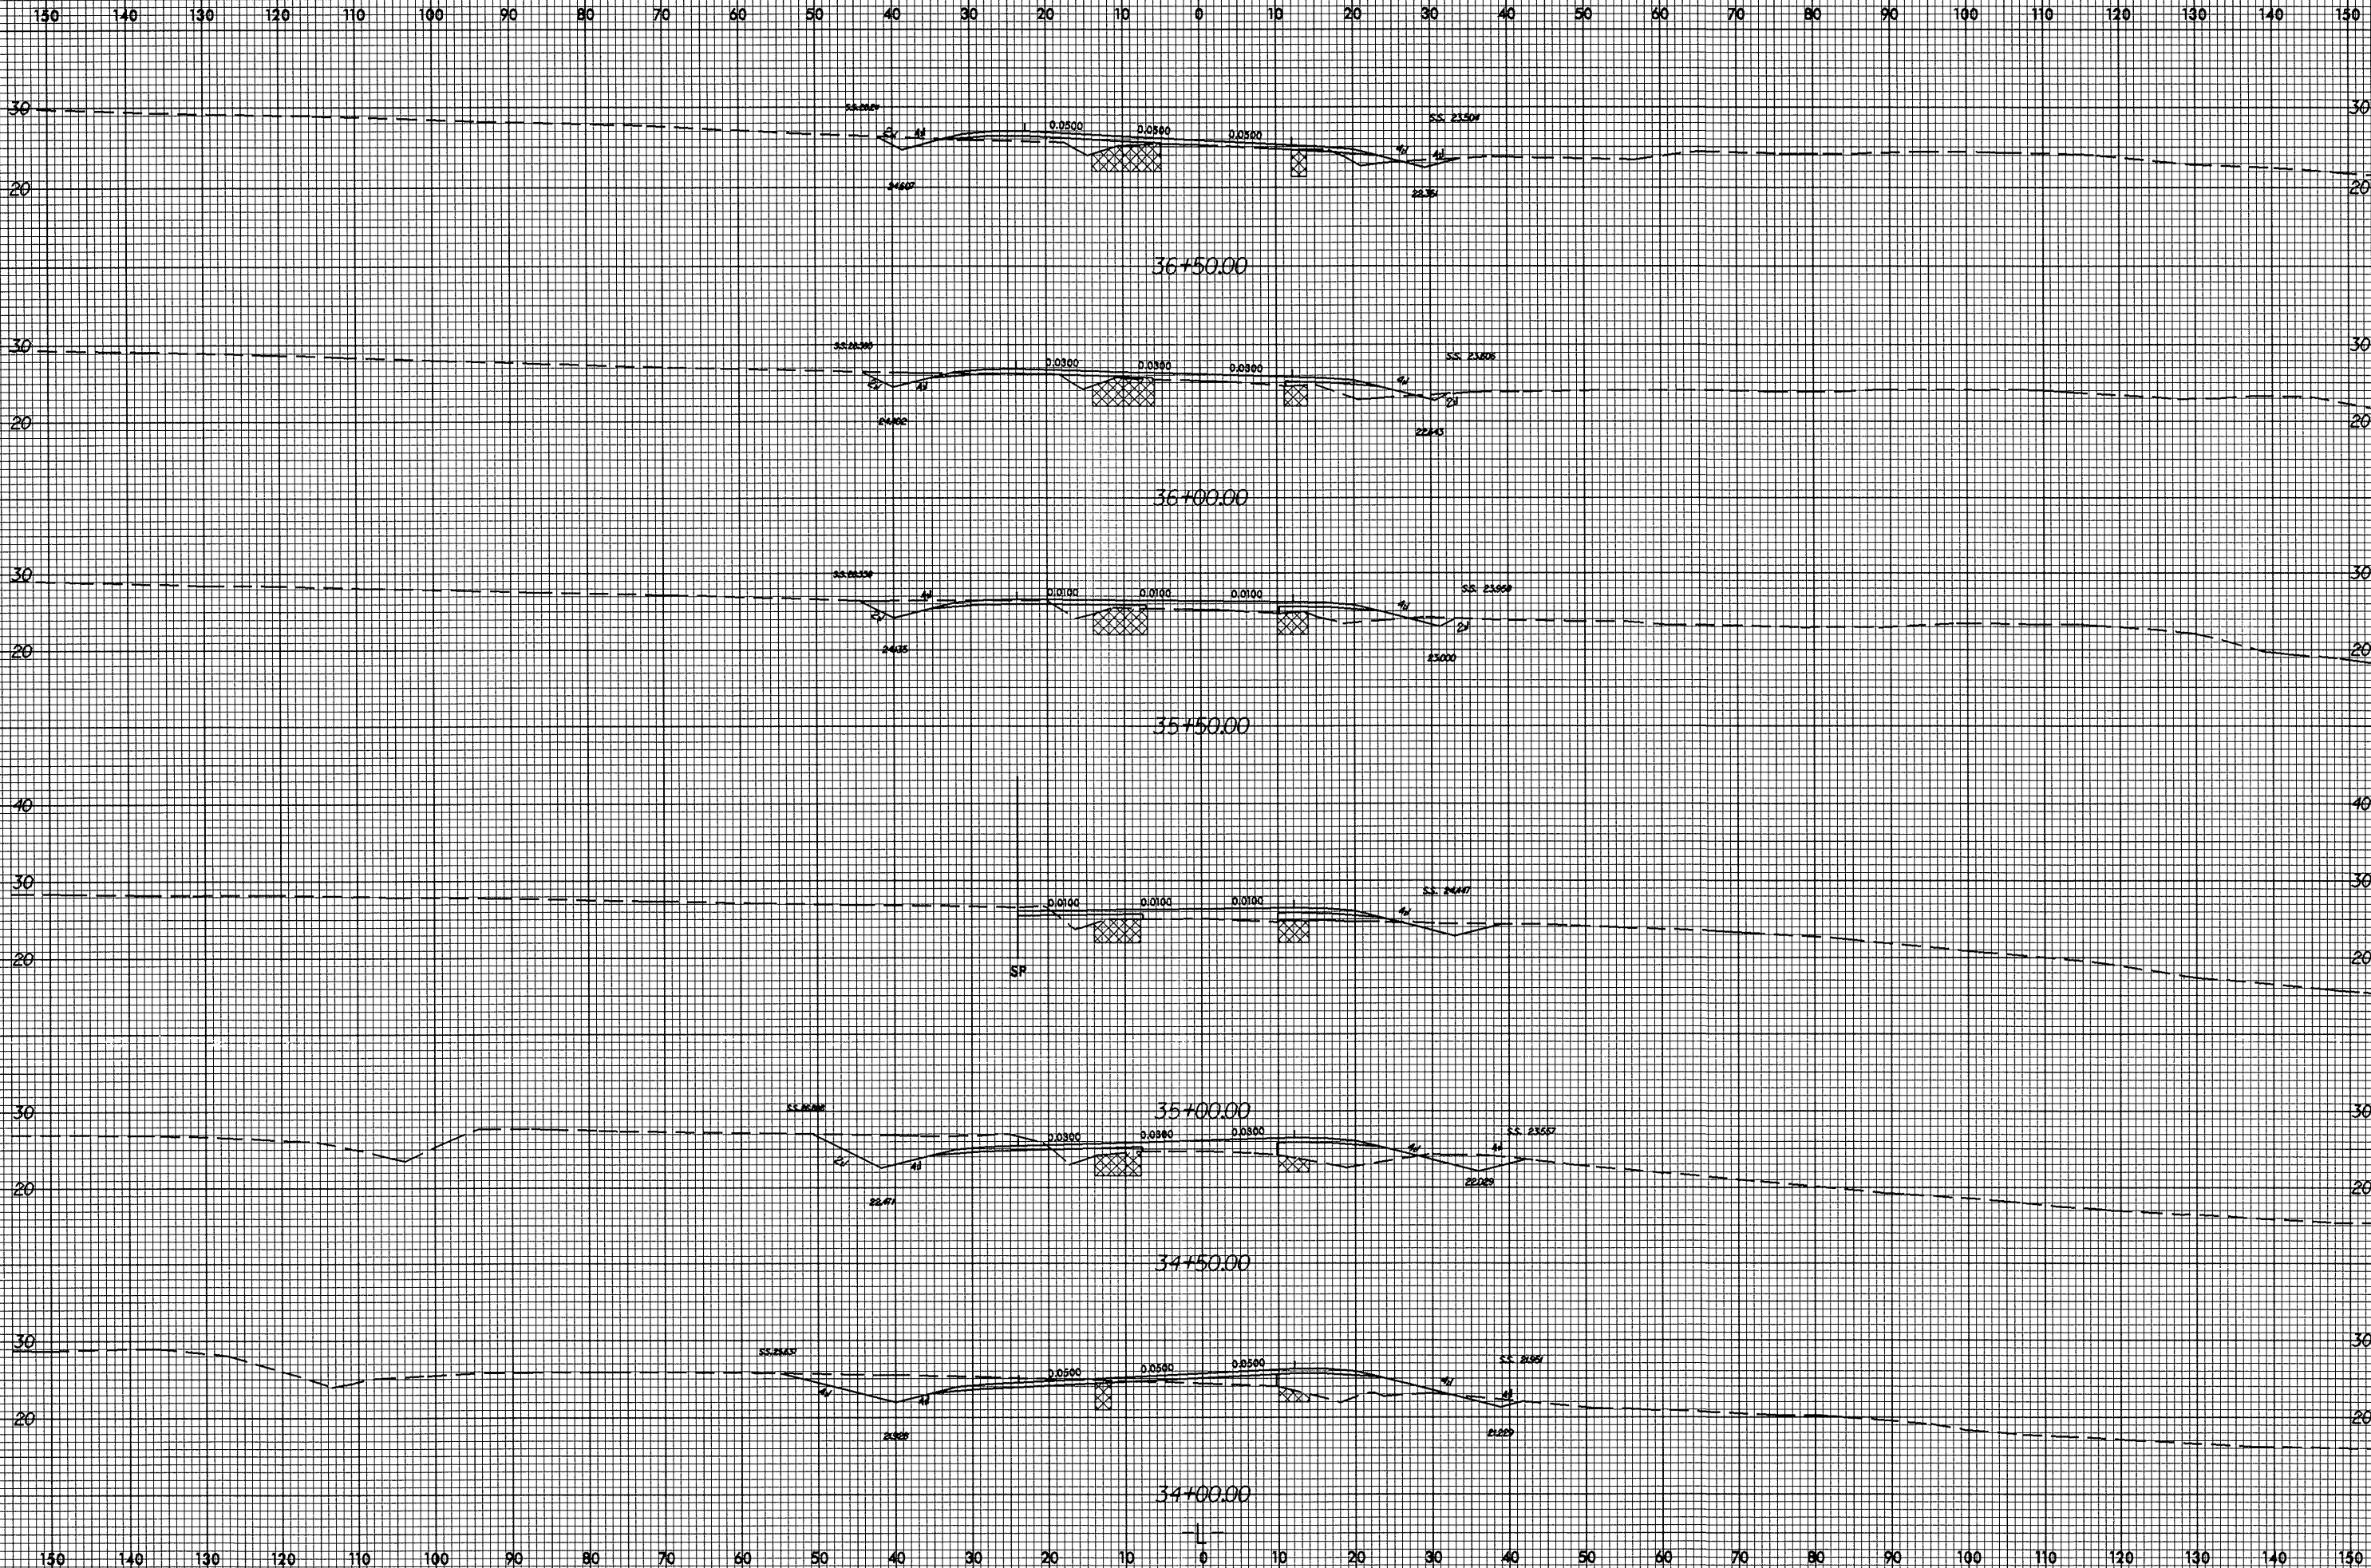

36-JAN-2005 08:43
 3:\VSC\B3682-W3413\03061
 AT 10203061