

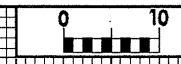
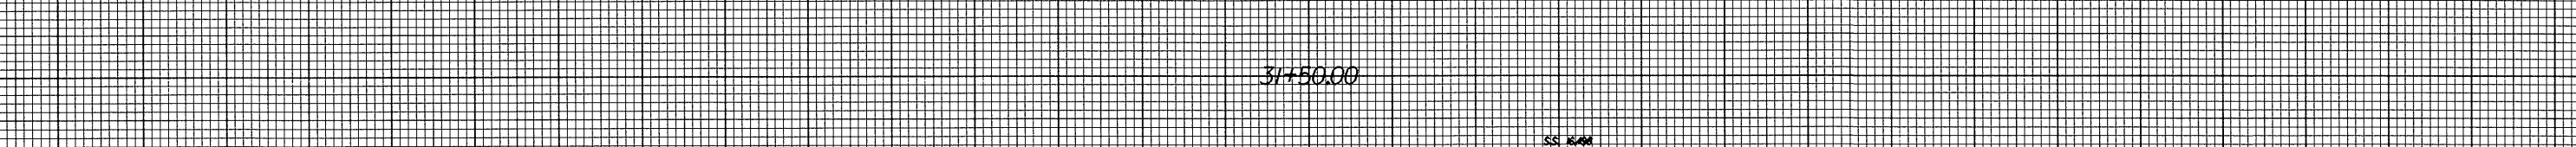
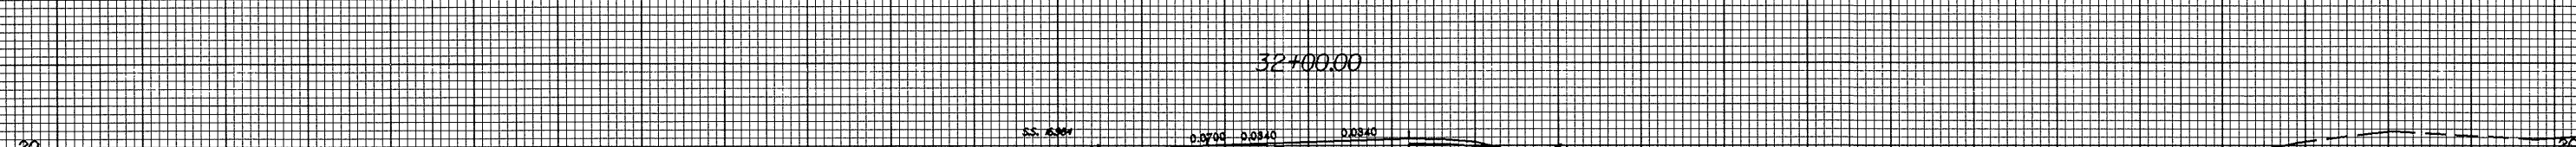
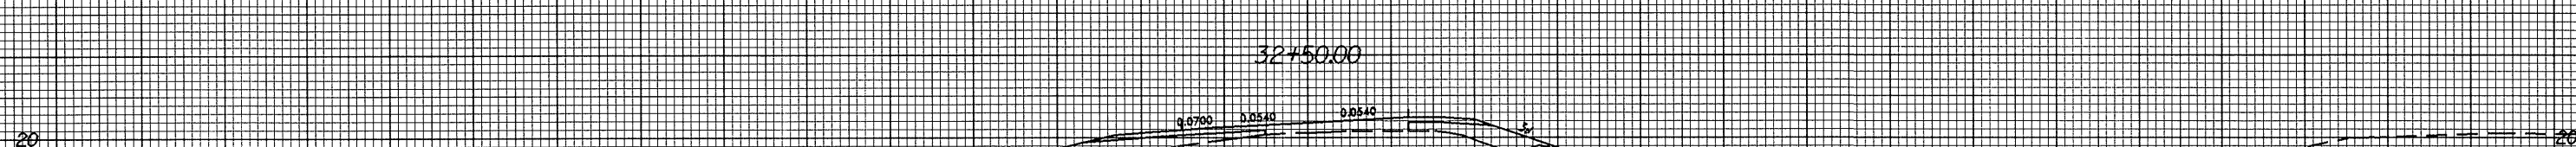
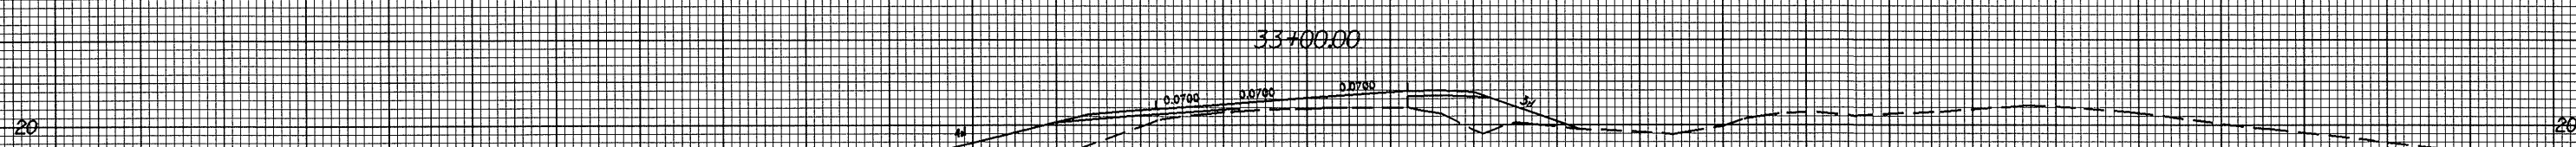


8/23/99

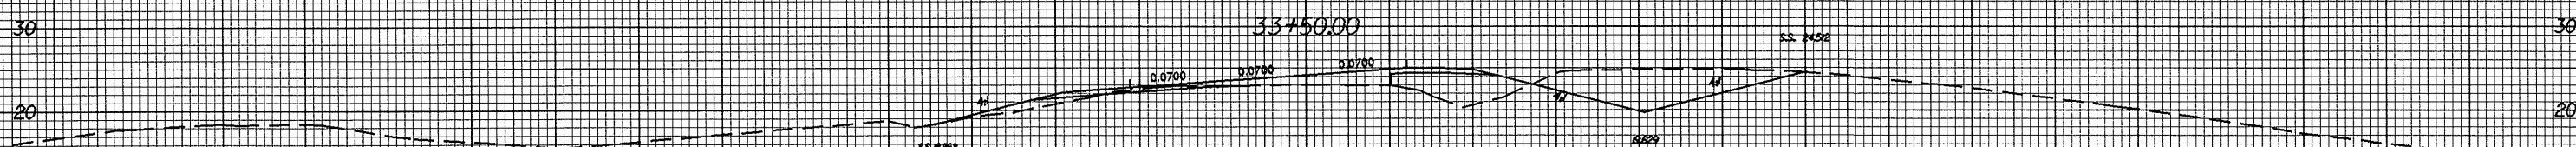

PROJ. REFERENCE NO. B3682/W3413	SHEET NO. X-8
------------------------------------	------------------

150 140 130 120 110 100 90 80 70 60 50 40 30 20 10 0 10 20 30 40 50 60 70 80 90 100 110 120 130 140 150

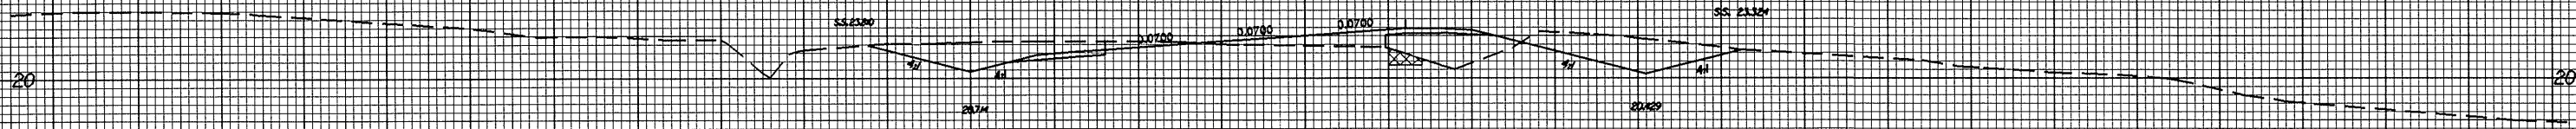

150 140 130 120 110 100 90 80 70 60 50 40 30 20 10 0 10 20 30 40 50 60 70 80 90 100 110 120 130 140 150

26-JAN-2005 08:42
 P:\XSC\B3682\10\381
 AT RD02081