


8/23/99

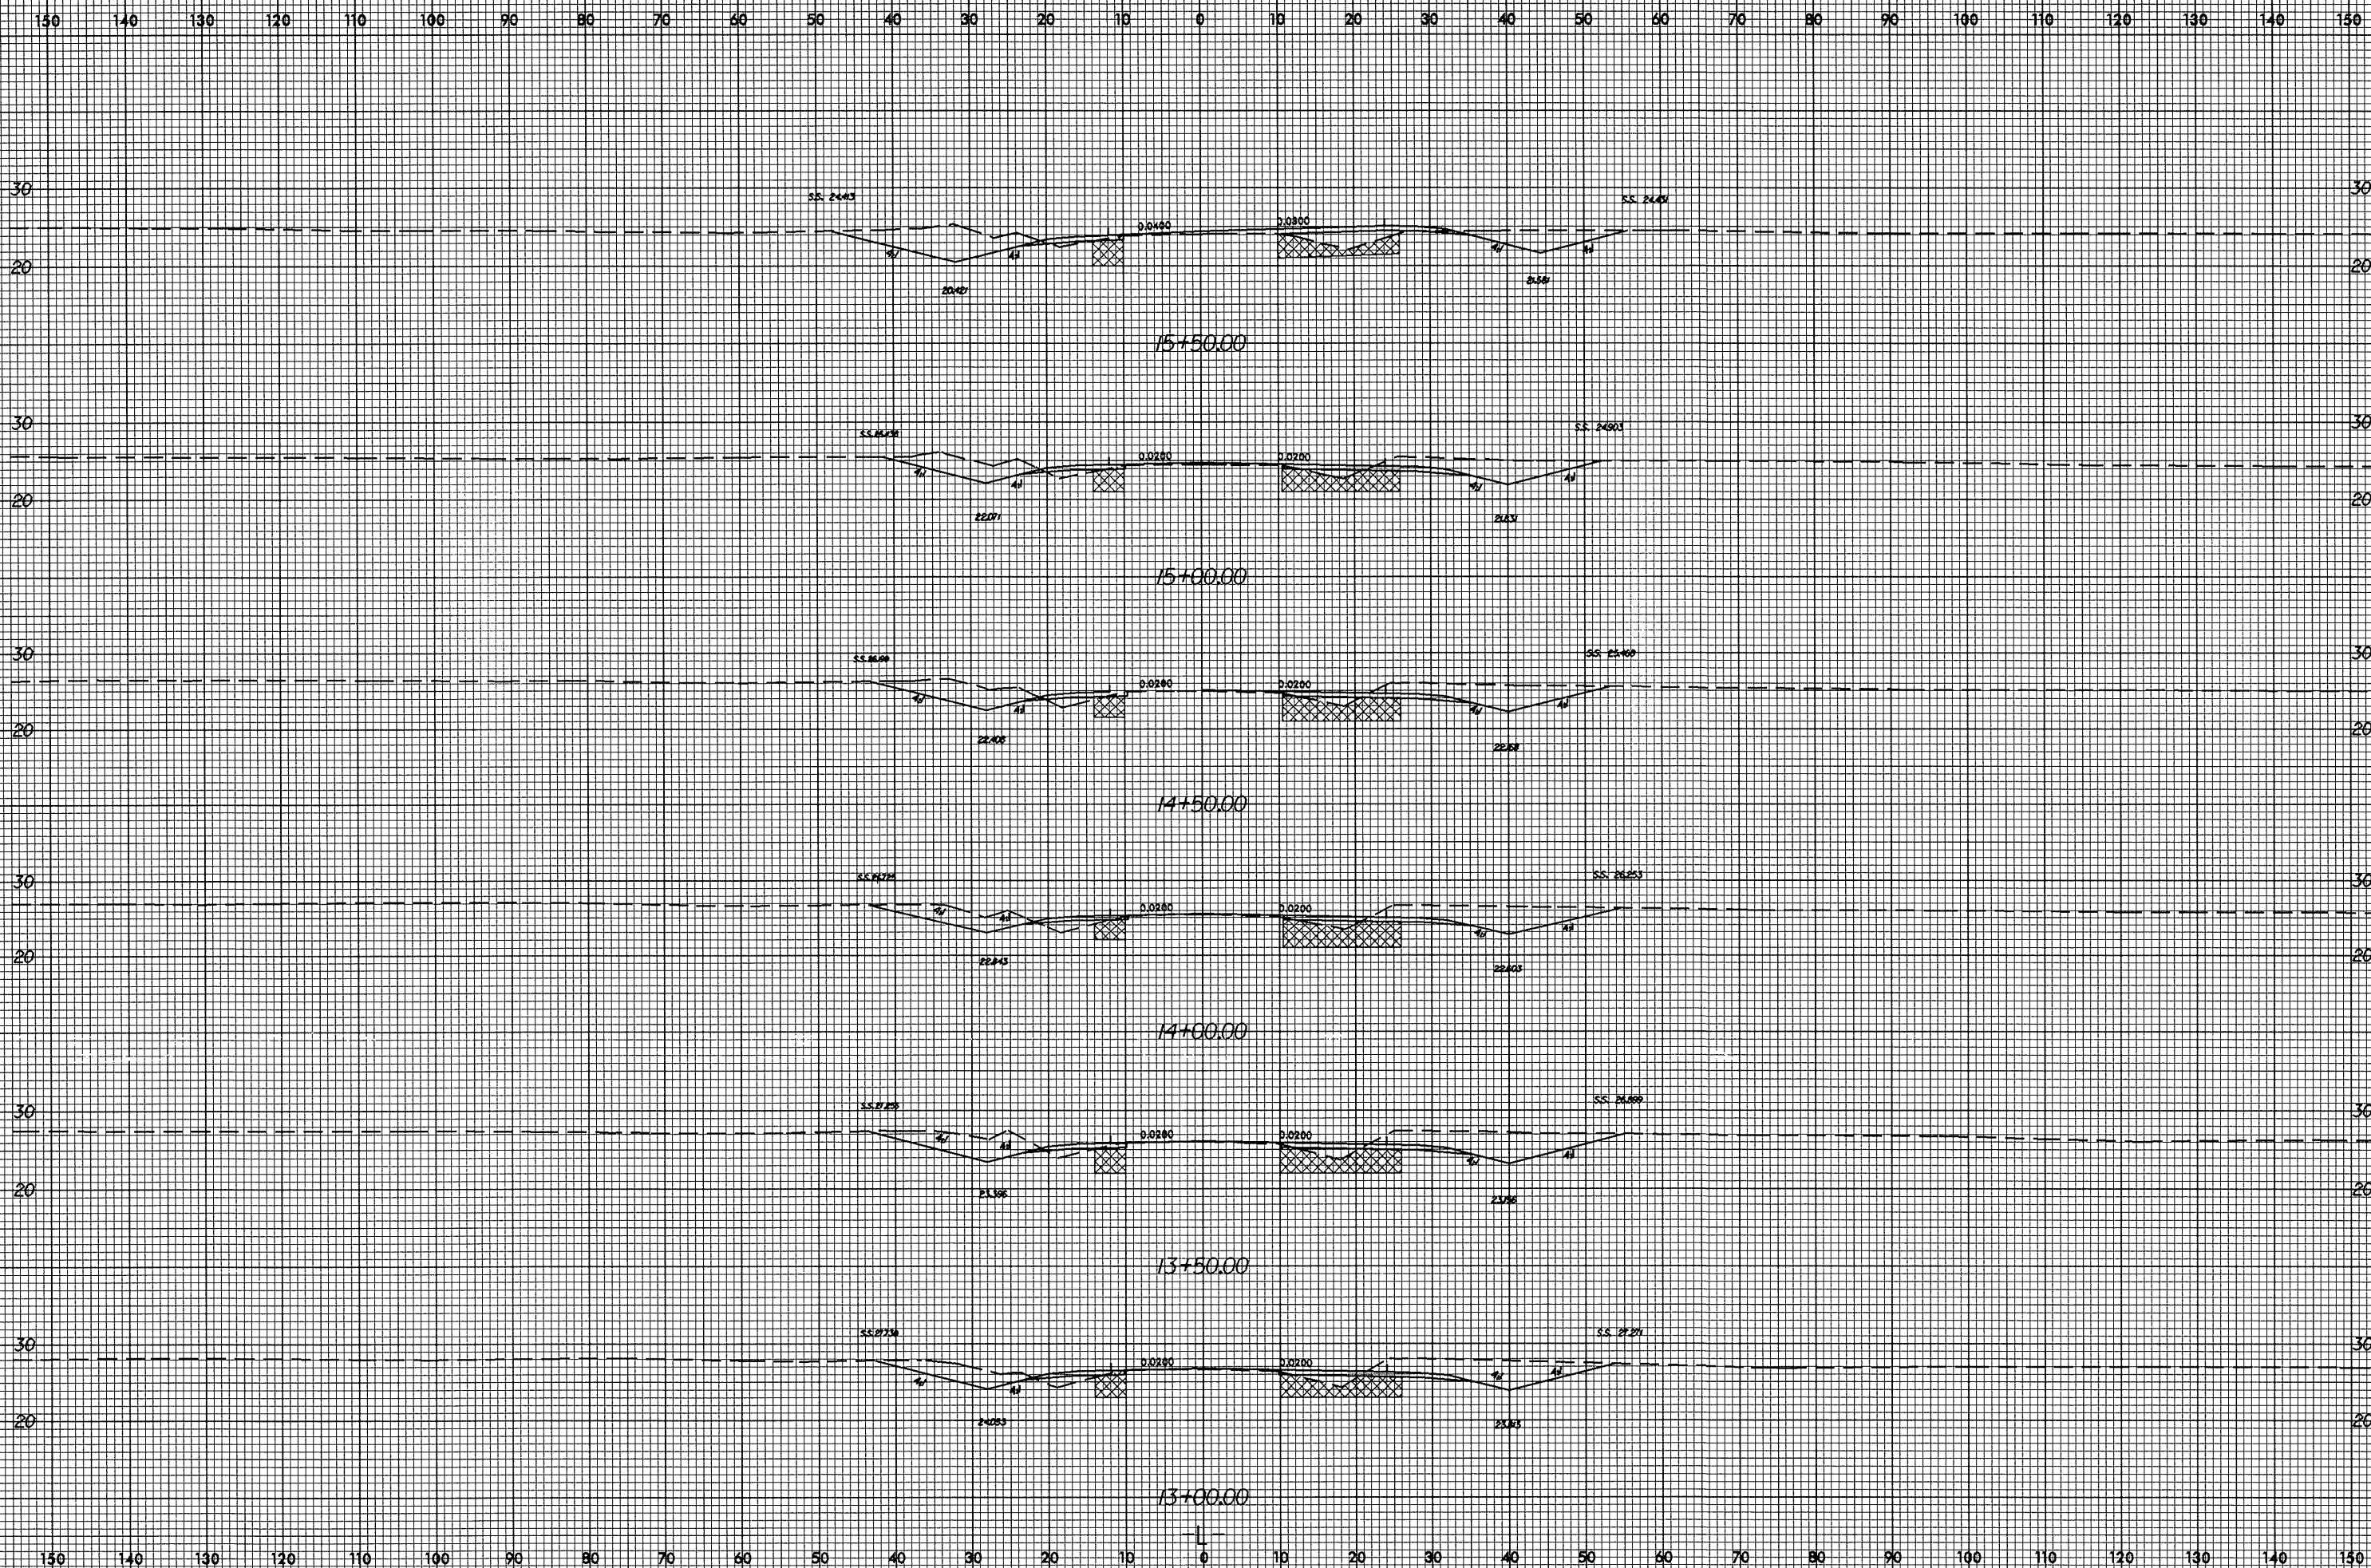

PROJ. REFERENCE NO.
B3682/W3413

SHEET NO.
X-2



26-JAN-2005 08:38
3:\SCA\B3682\10205051
41 Plot1