


6/10/24
 04-NOV-2024 12:37
 C:\Users\mblaugha\OneDrive\Documents\2539C\2539C11.PSH
 mblaugha

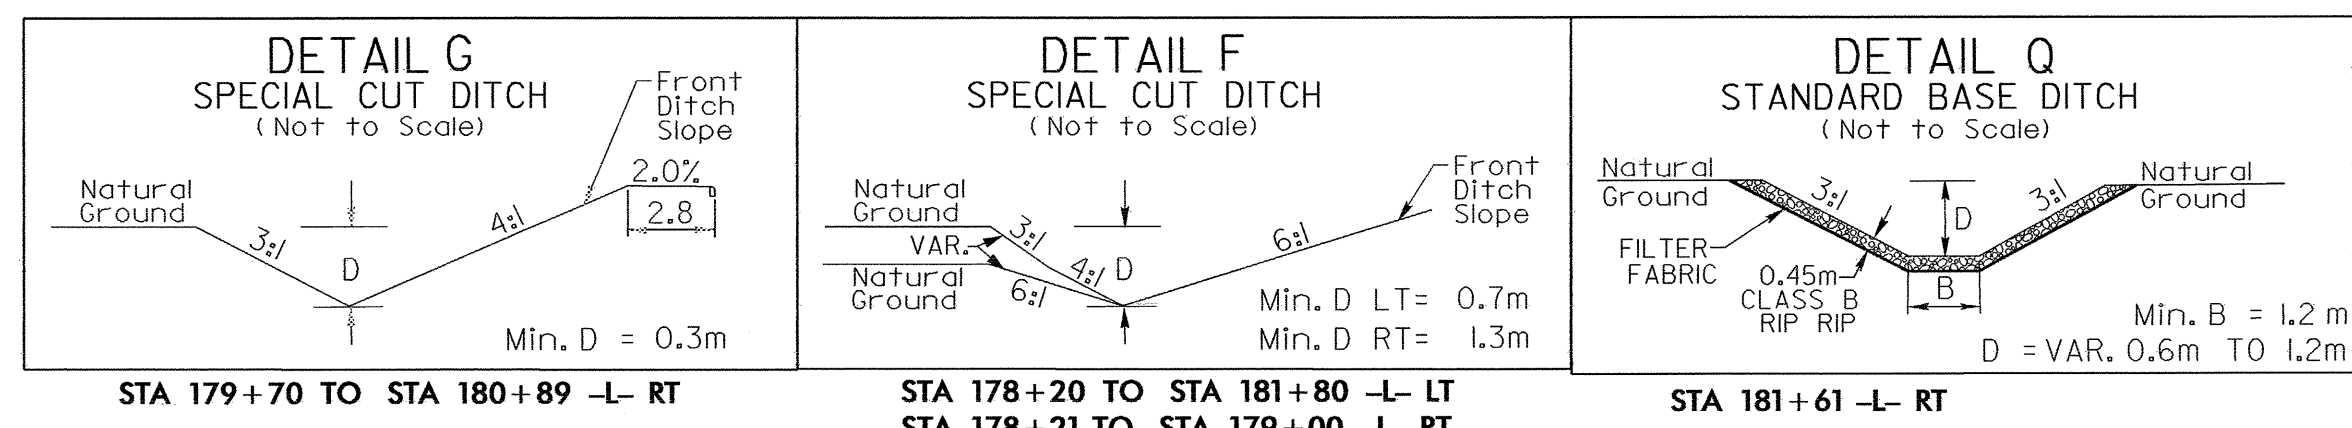

METRIC

5 0 10

CONST. REV.
 R/W REV.

PROJECT REFERENCE NO. R-2539C	SHEET NO. EC-39/CONST.11
R/W SHEET NO.	
ROADWAY DESIGN ENGINEER	HYDRAULICS ENGINEER

