

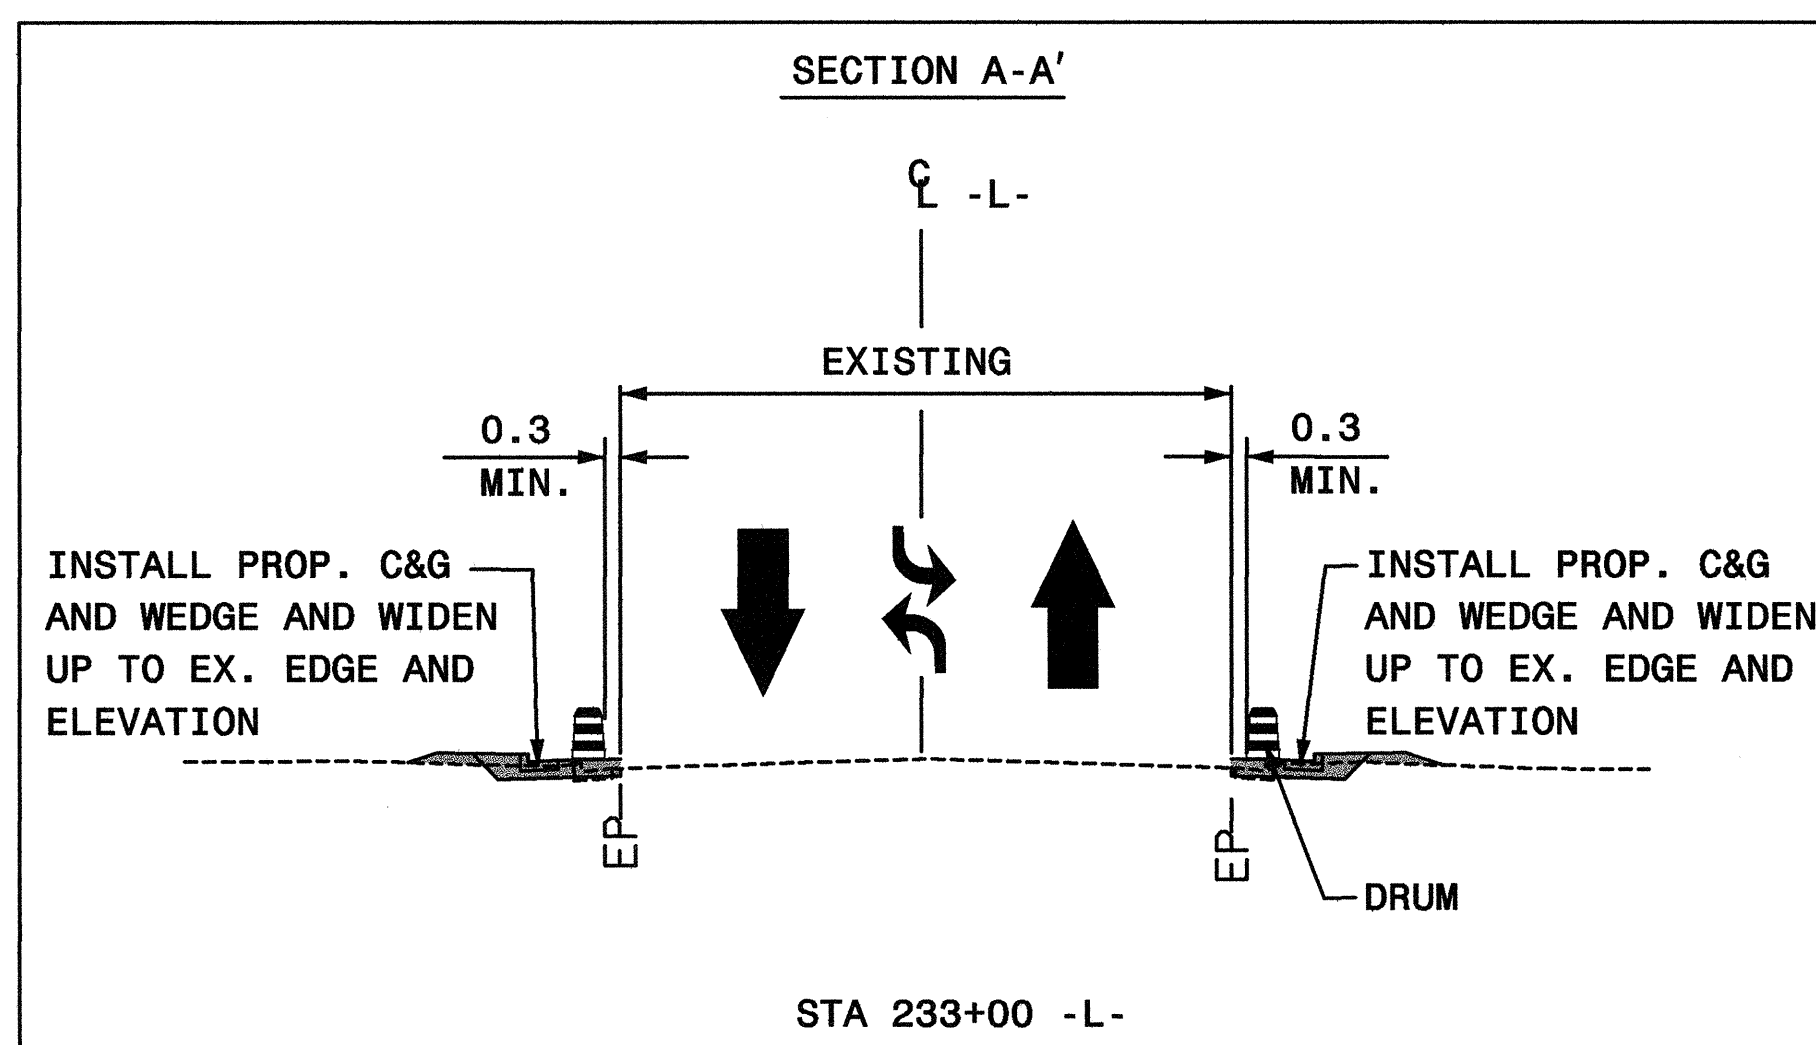


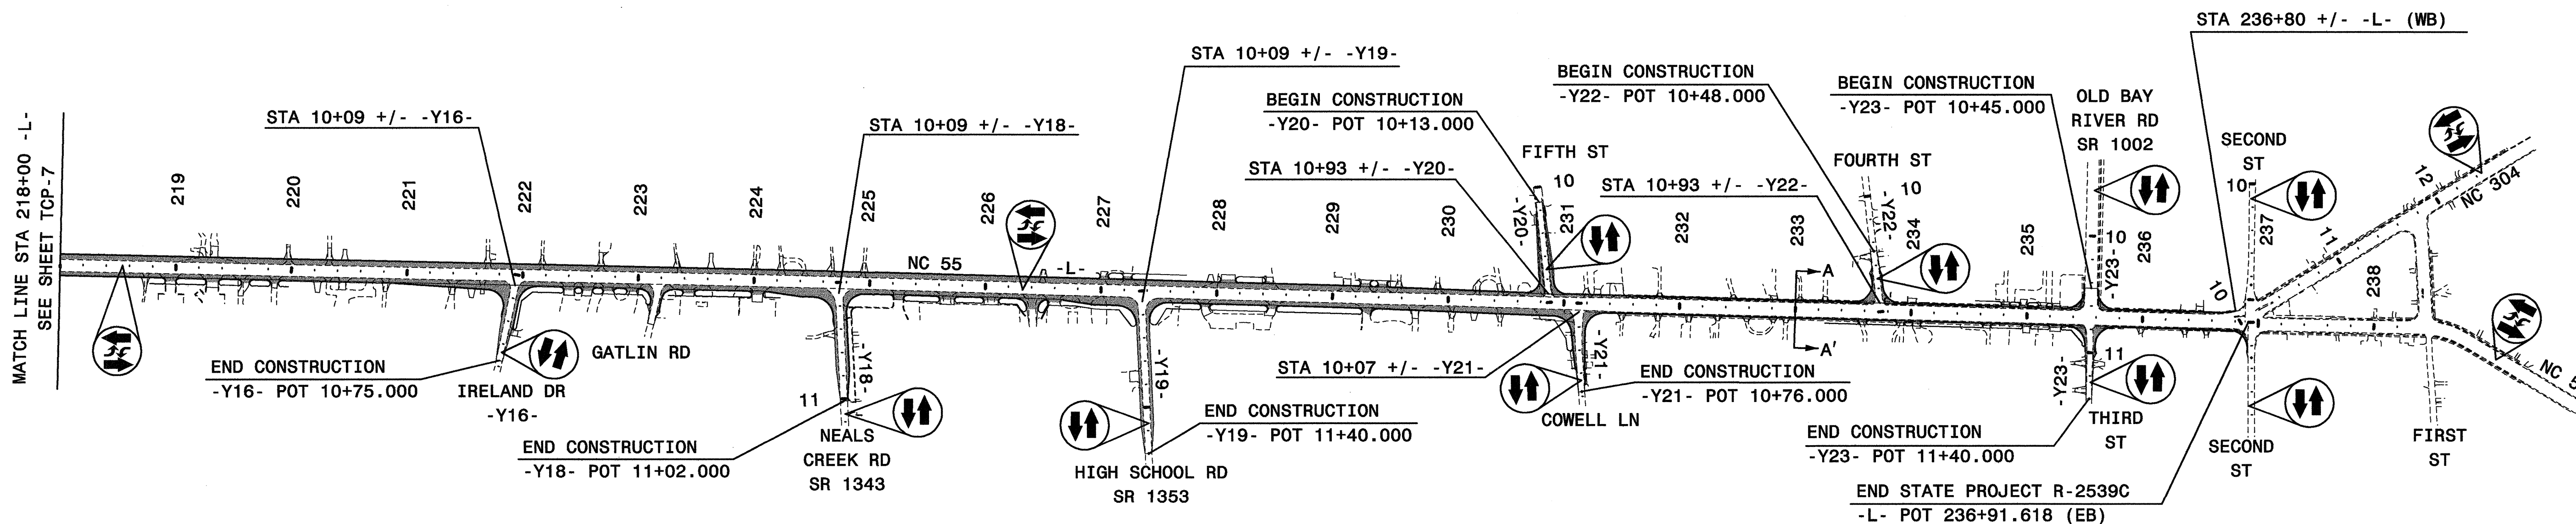


GREENHORNE & O'MARA, INC.
 5565 CENTERVIEW DRIVE, SUITE 107
 RALEIGH, NORTH CAROLINA 27606
 (919) 851-1919

PROJ. REFERENCE NO.	SHEET NO.
R-2539C	TCP-8

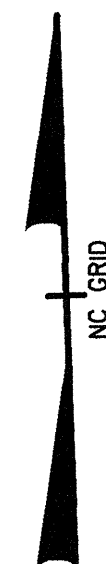


- LEGEND**
- = PROPOSED CONSTRUCTION AND/OR RESURFACING
 - = WEDGING & WIDENING

APPROVED: *Donna C. Keener* DATE: 9-3-04

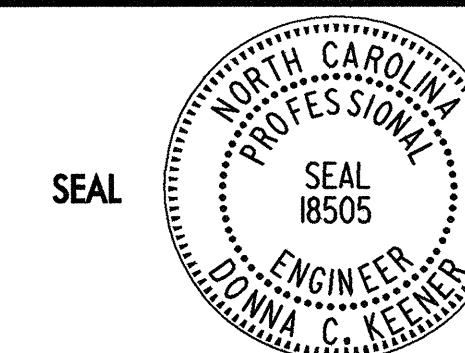

PHASE I OVERVIEW (D)

SCALE: NONE
 DATE: 8/2/04
 DWG. BY: RPS/PMW
 DESIGN BY: PMW
 REVIEWED BY: DCK

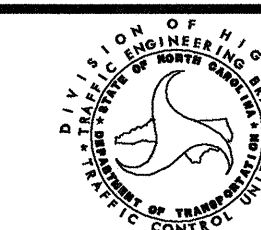

REVISIONS	

\$\$\$\$\$SYTIME\$\$\$\$\$
 \$\$\$SERNAME\$\$\$\$\$