

REVISIONS



PROJECT REFERENCE NO. R-2539C SHEET NO. UC-41


R/W SHEET NO.

SCALE:


HORIZONTAL: 1:500  
VERTICAL: 1:50

CONST.REV.


R/W REV.

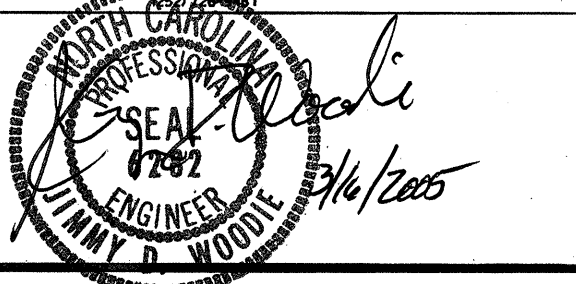


UTILITY CONSTRUCTION DRAWINGS

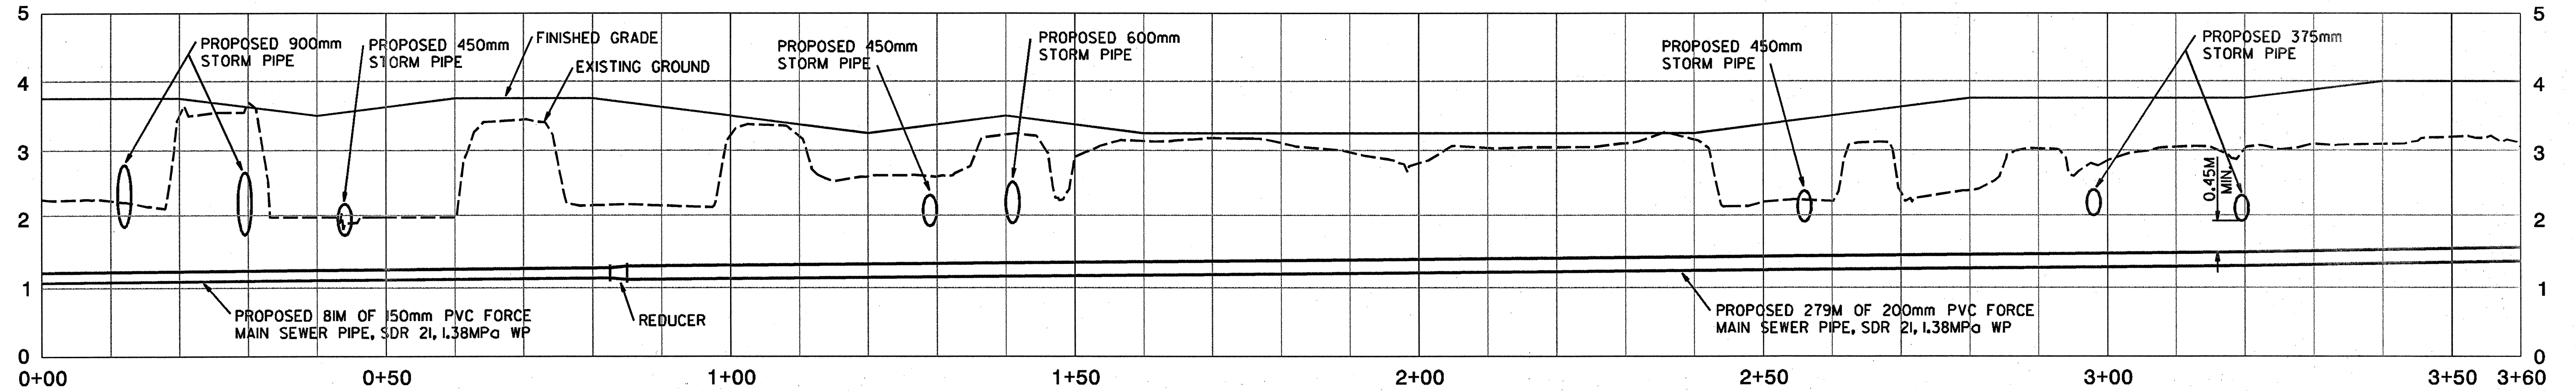

UC-22 LINE 14

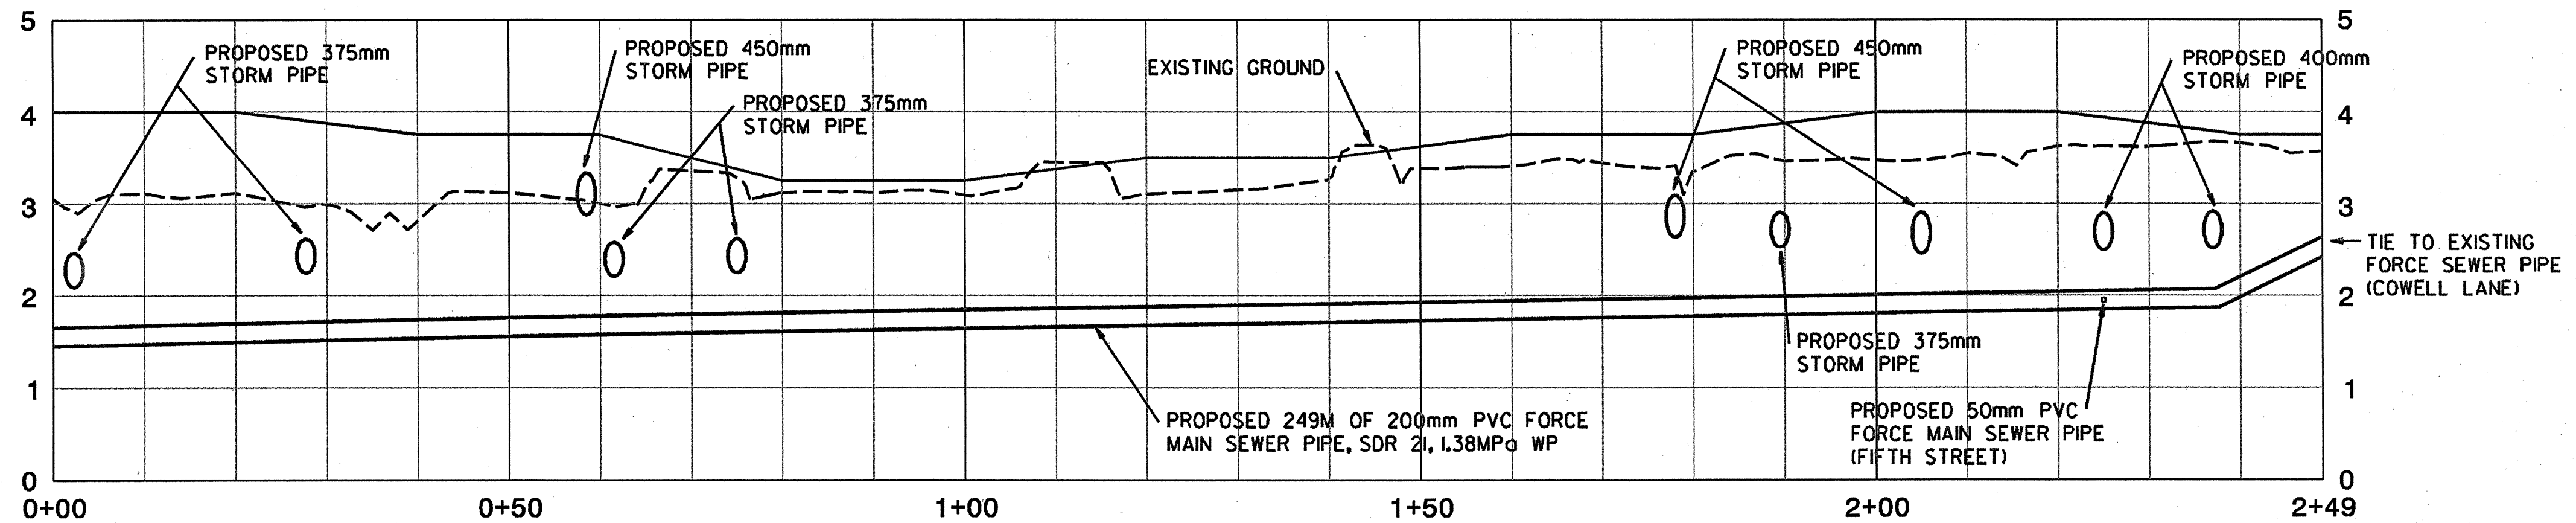

UC-23 LINE 14

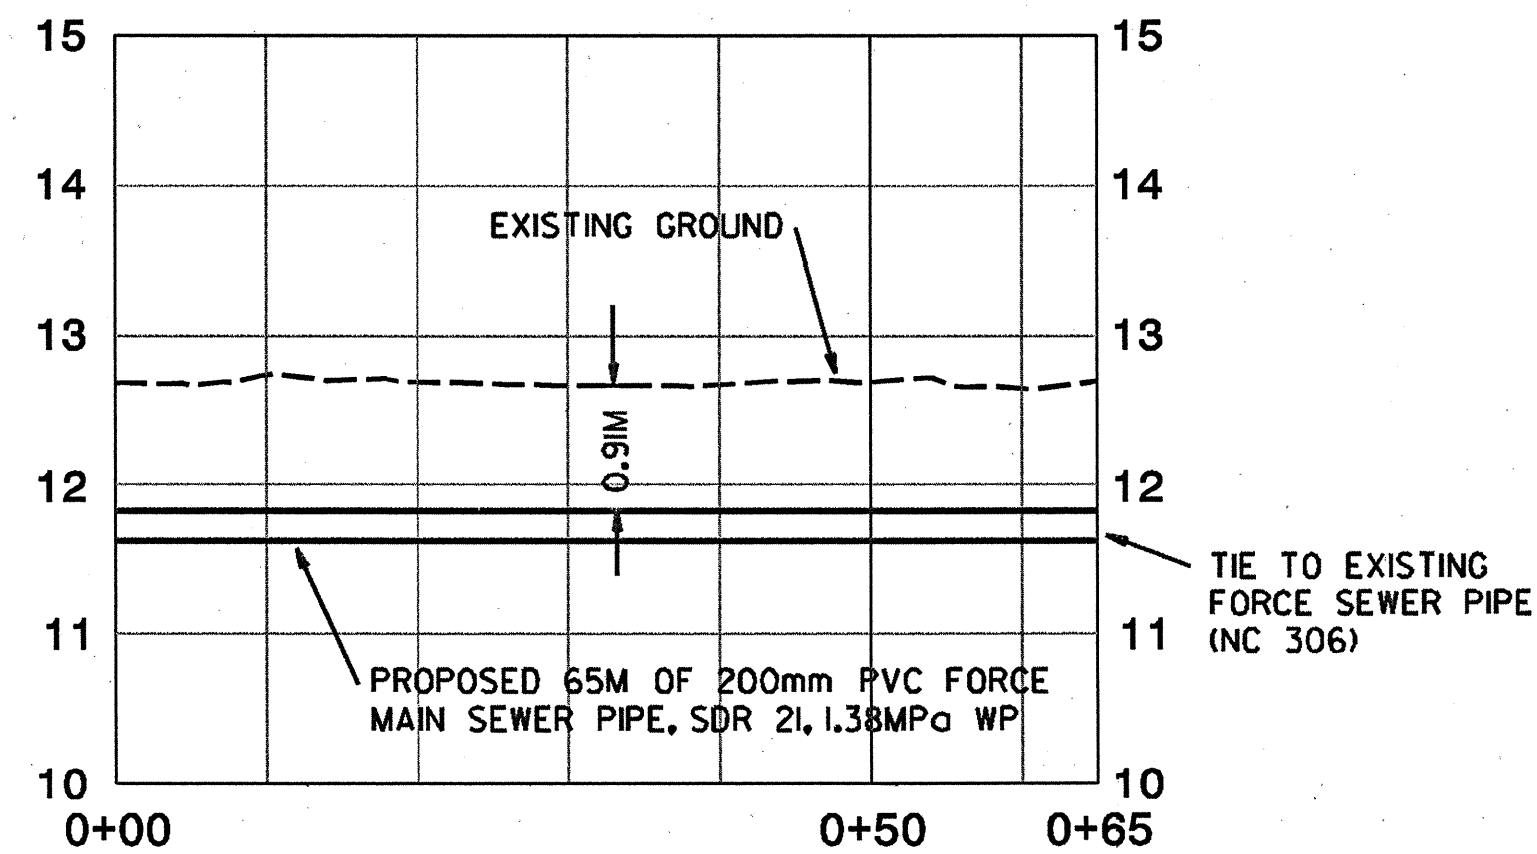

UC-26 LINE 3

DATE PLOTTED: 11/14/2005 10:58:11 AM