






REVISIONS

	PROJECT REFERENCE NO.	SHEET NO.
	R-2539C	UC-39
SCALE:		R/W SHEET NO.
HORIZONTAL: 1:500		
VERTICAL: 1:50		
CONST. REV.		
R/W REV.	3/16/2005	


UTILITY CONSTRUCTION DRAWINGS

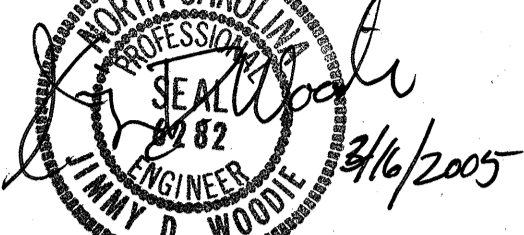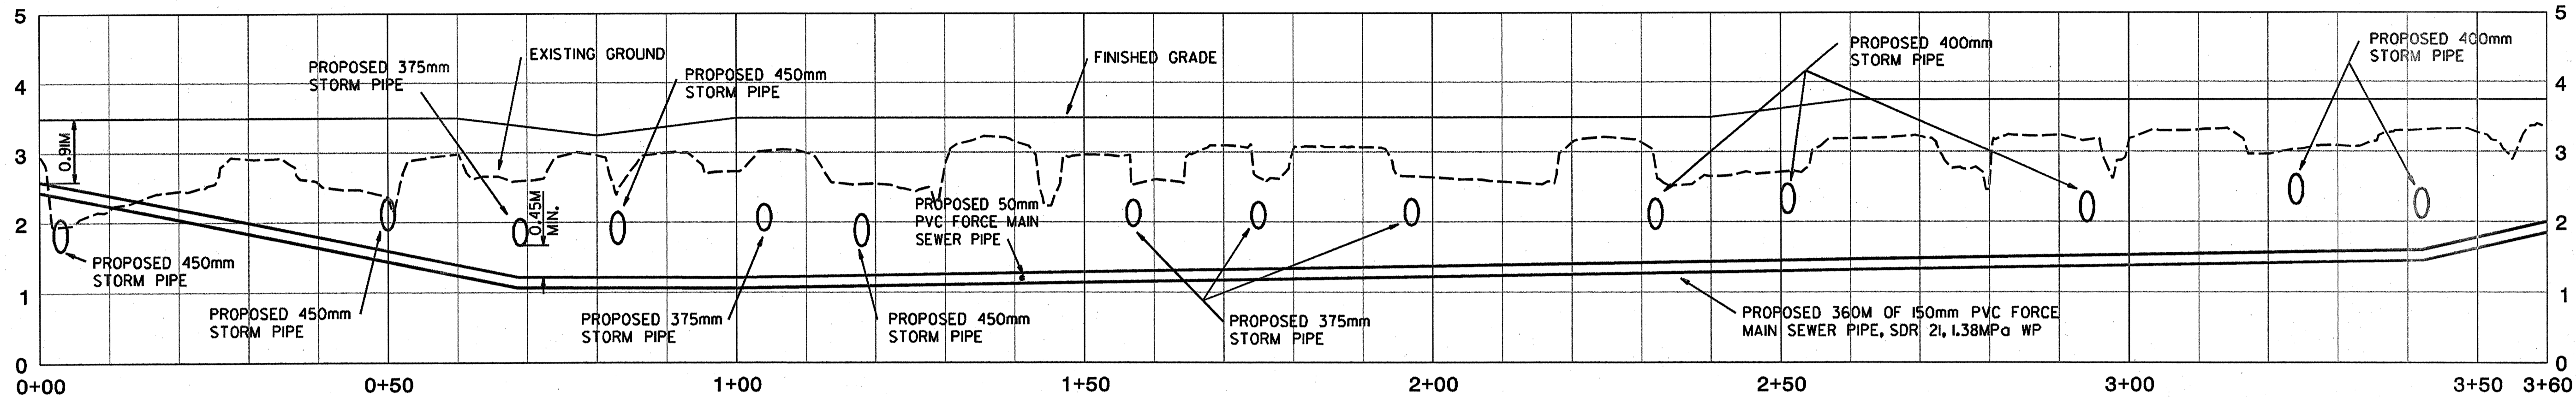


UC-18 LINE 14

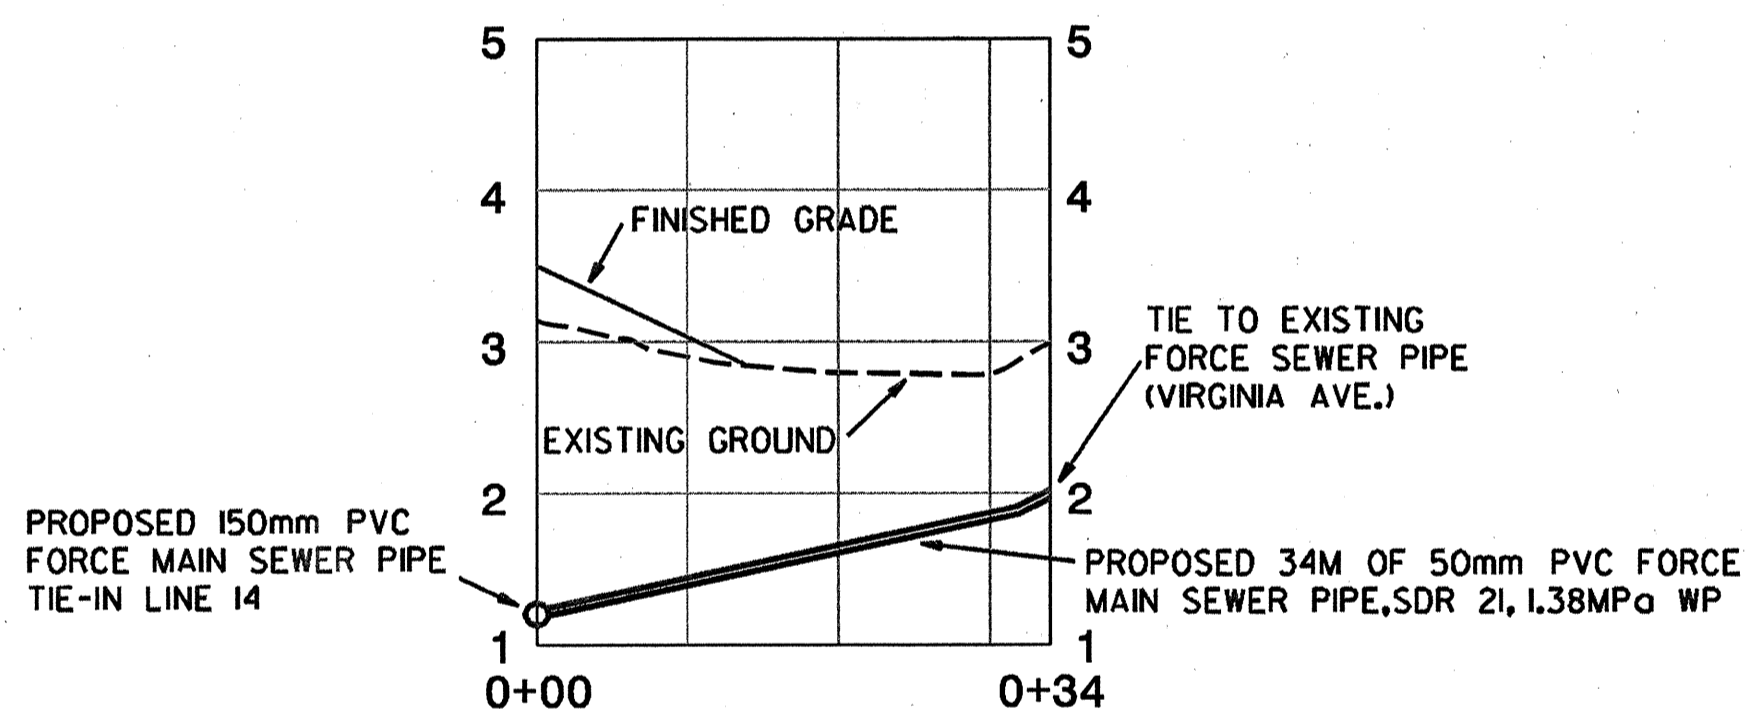

UC-18 LINE 19

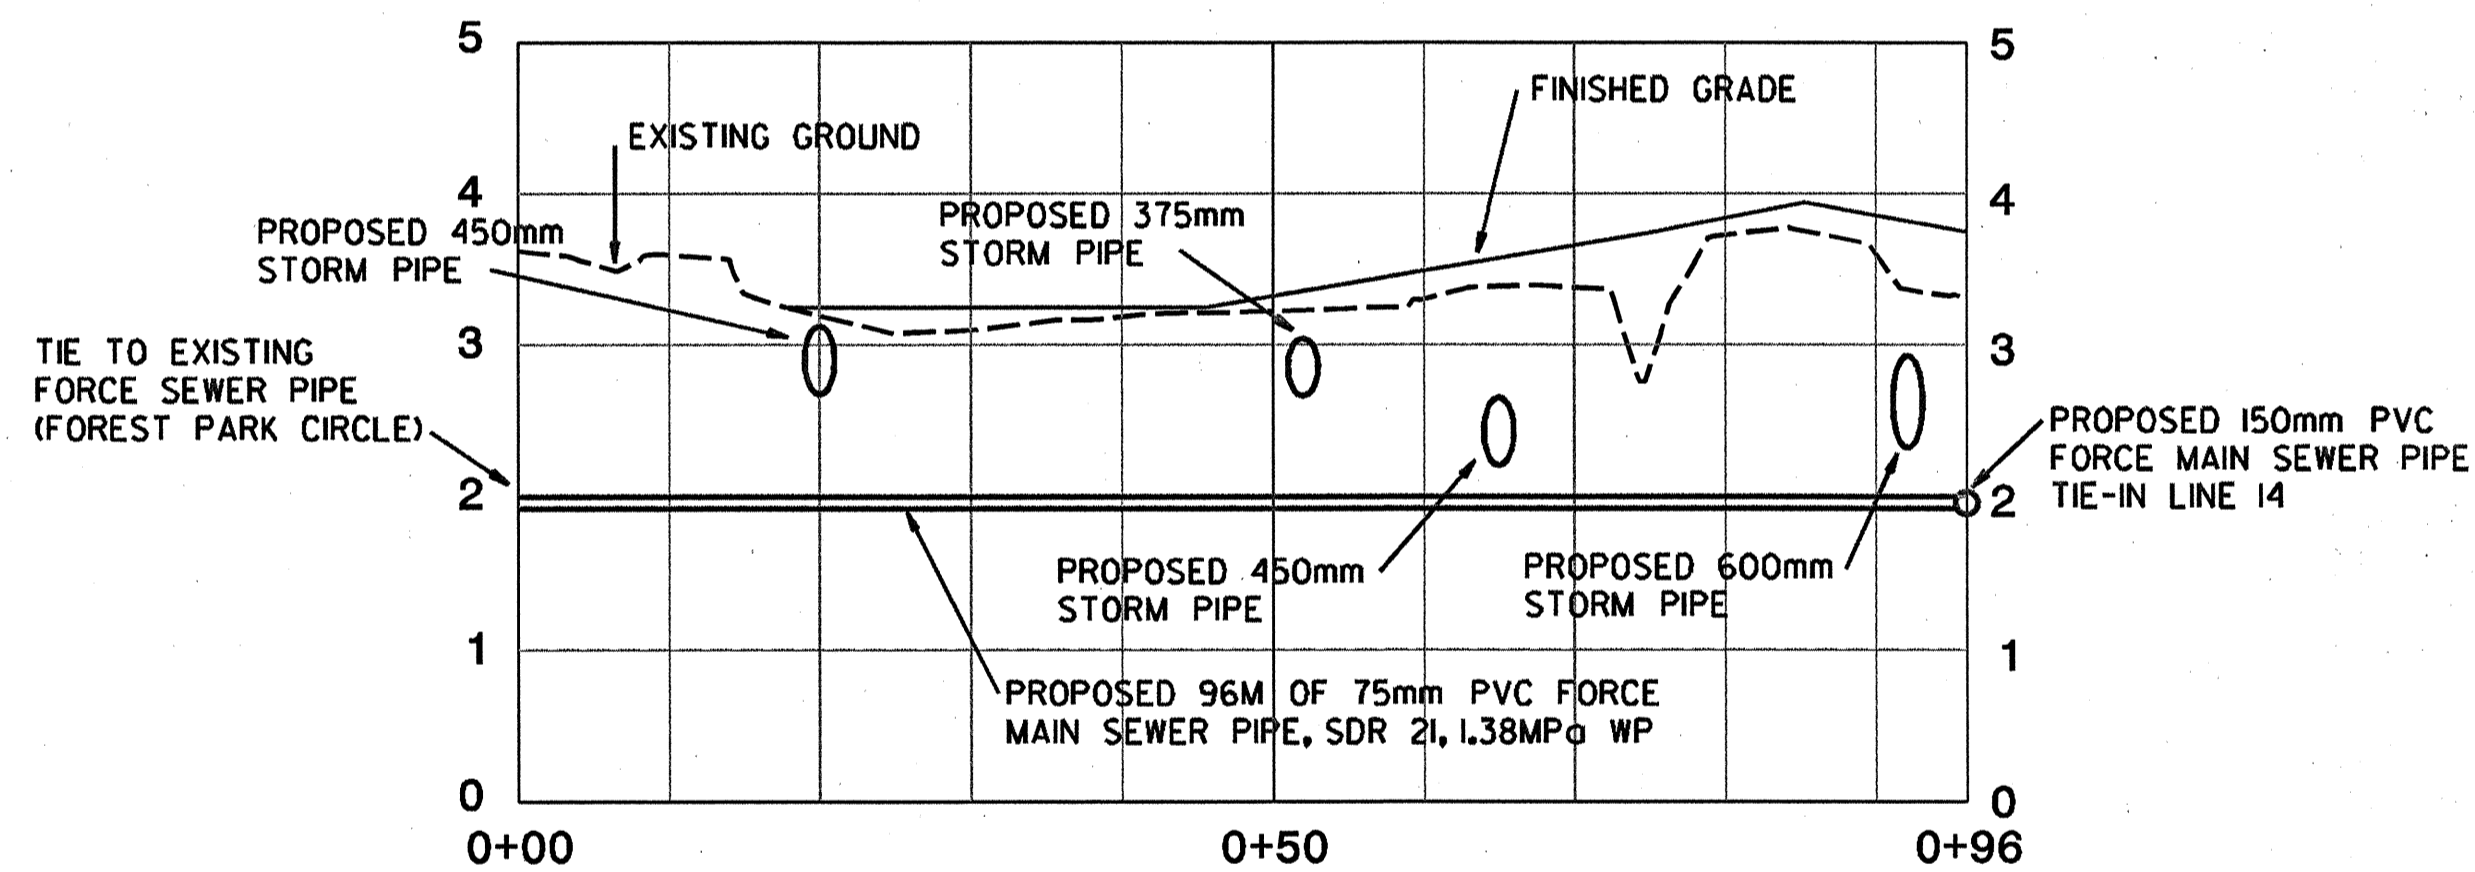

UC-19 LINE 20

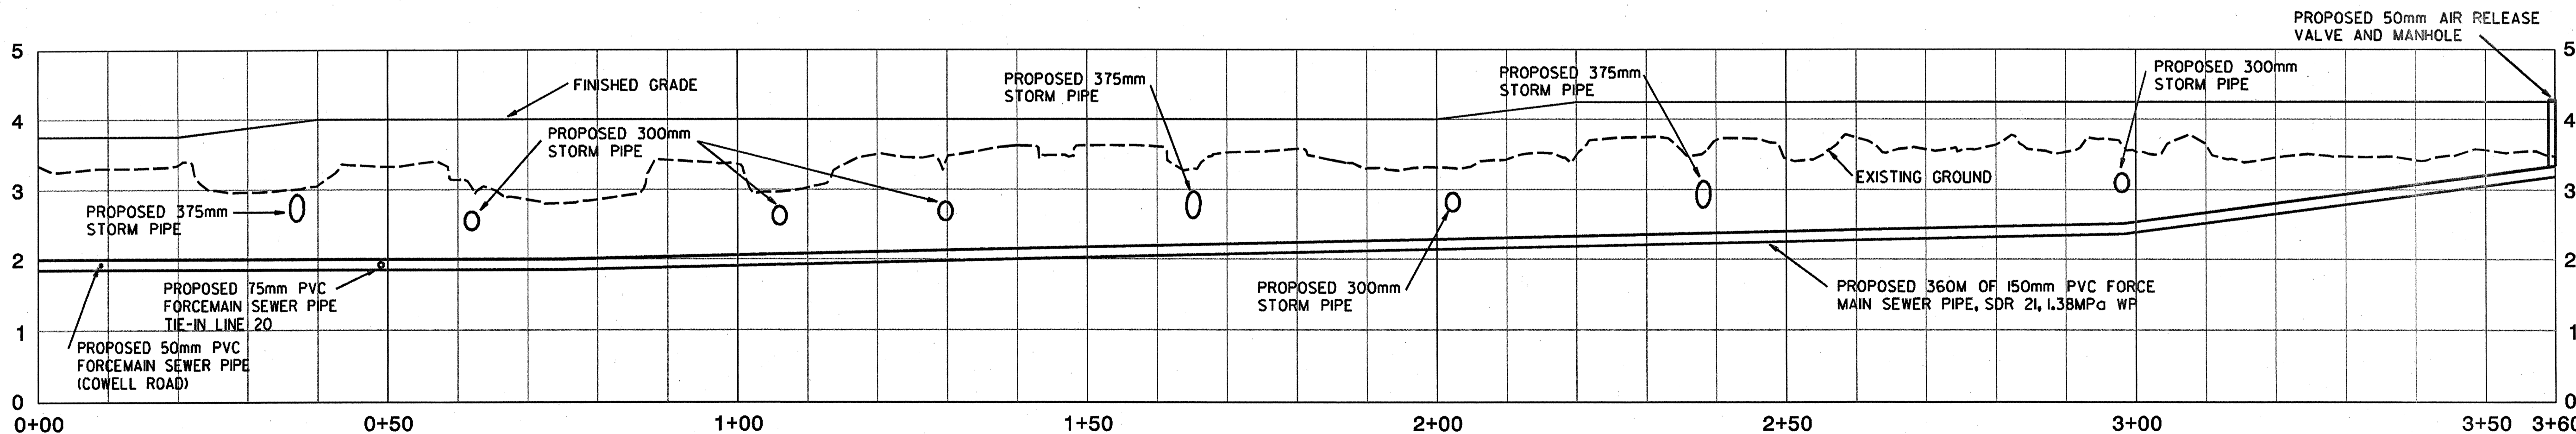

UC-19 LINE 14