

REVISIONS




PROJECT REFERENCE NO. R-2539C SHEET NO. UC-37

R/W SHEET NO.


SCALE:  
HORIZONTAL: 1:500  
VERTICAL: 1:50

CONST. REV.


R/W REV.

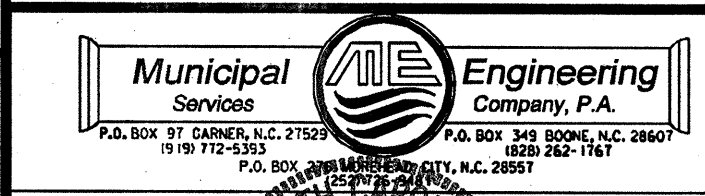


UTILITY CONSTRUCTION DRAWINGS

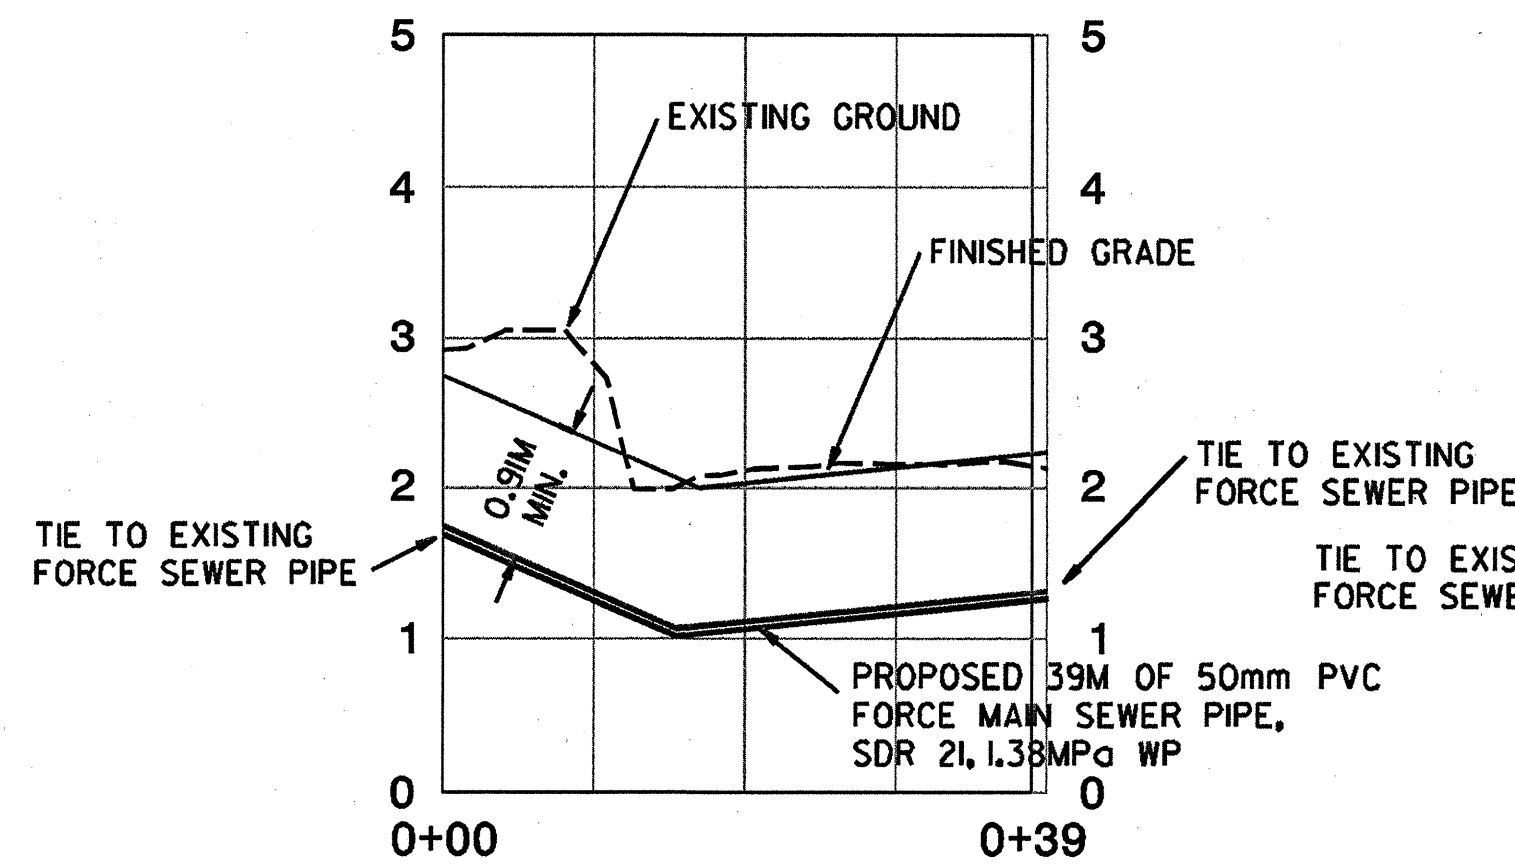


UC-16 LINE 13

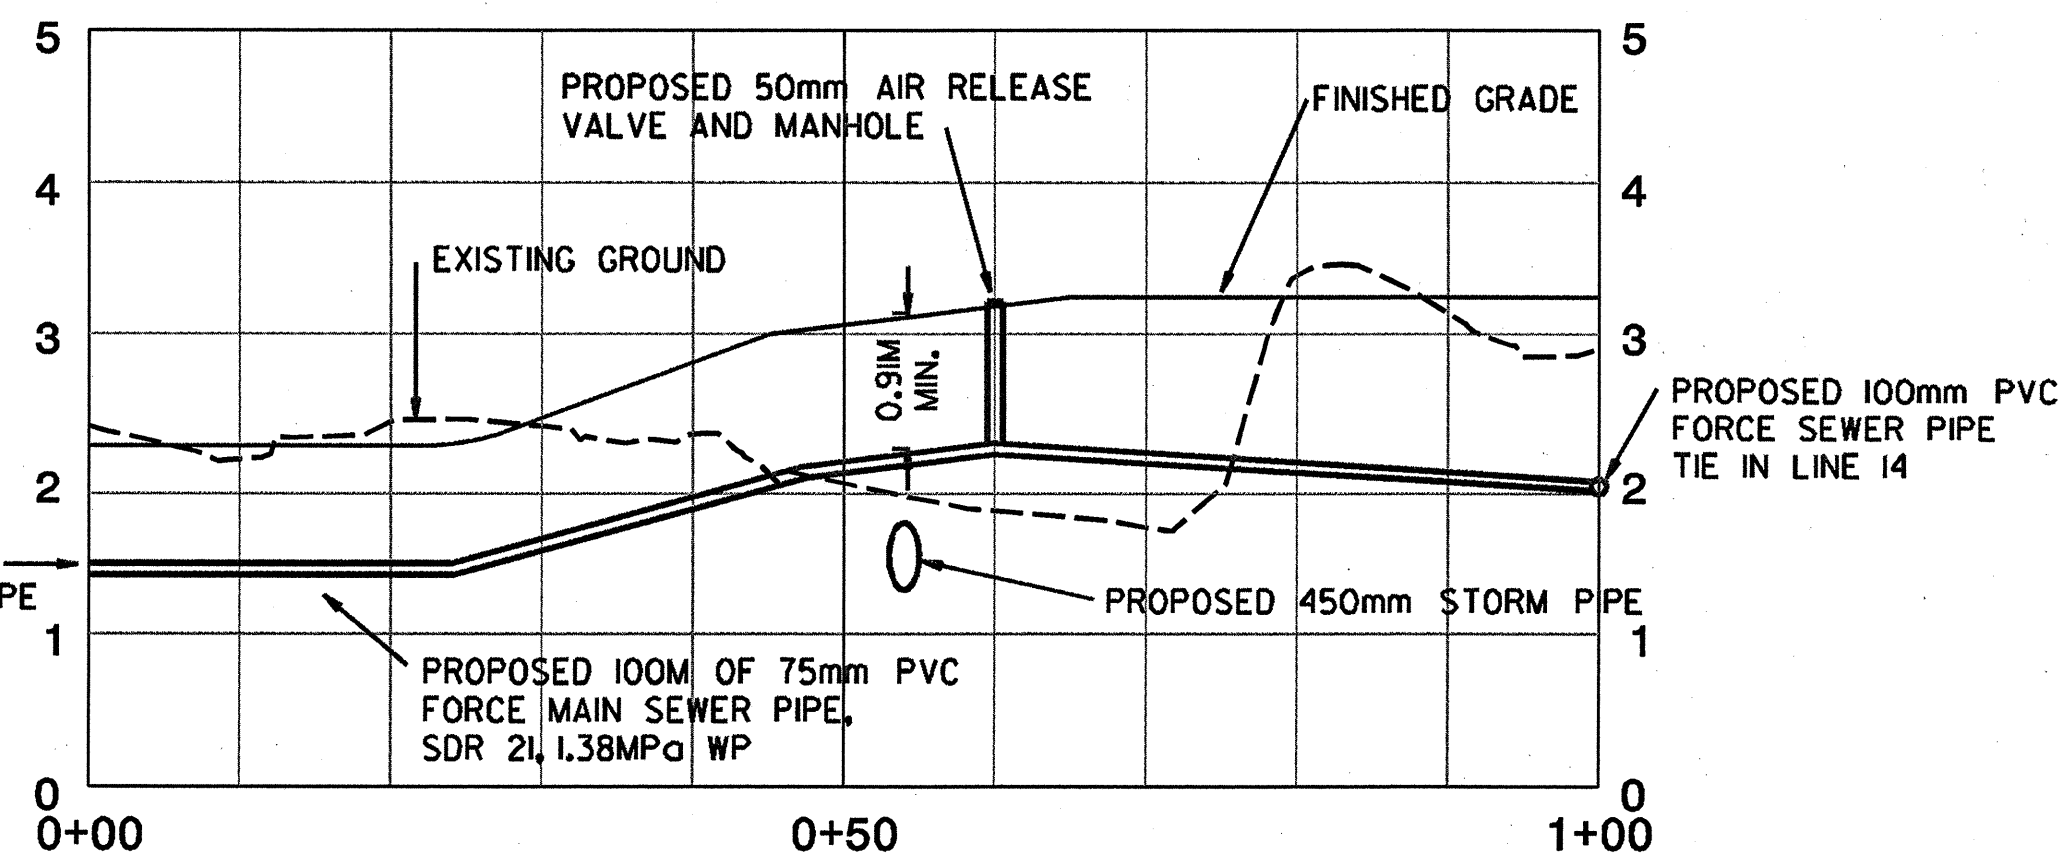

UC-16 LINE 15

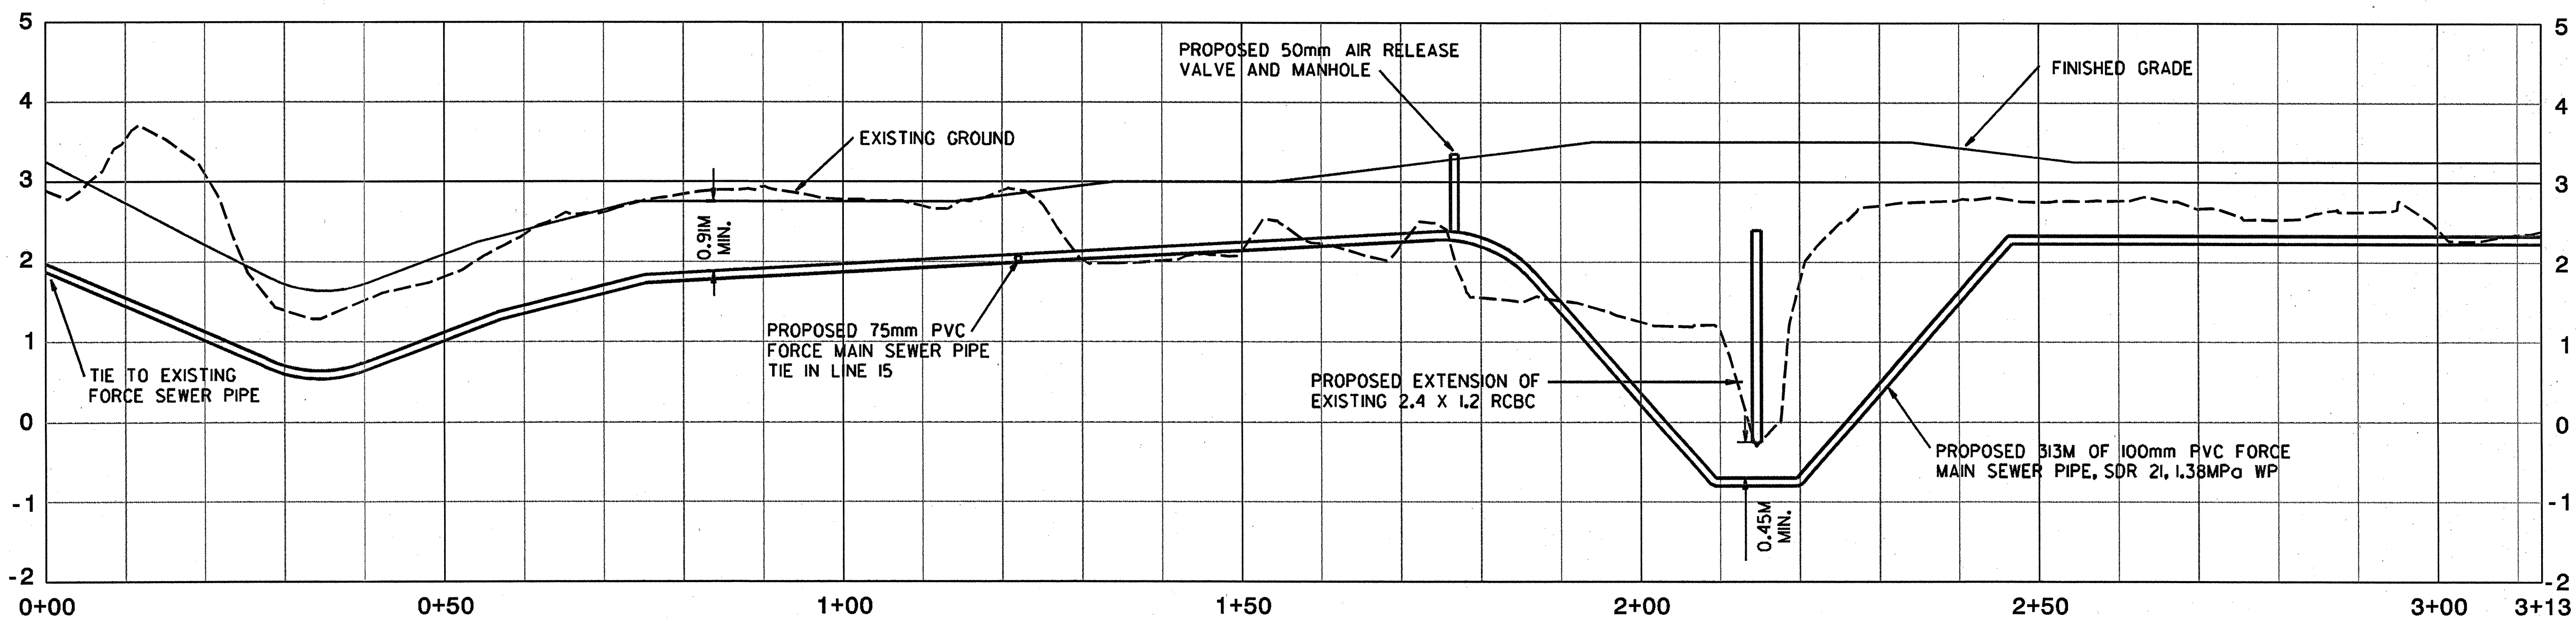

UC-16 LINE 14

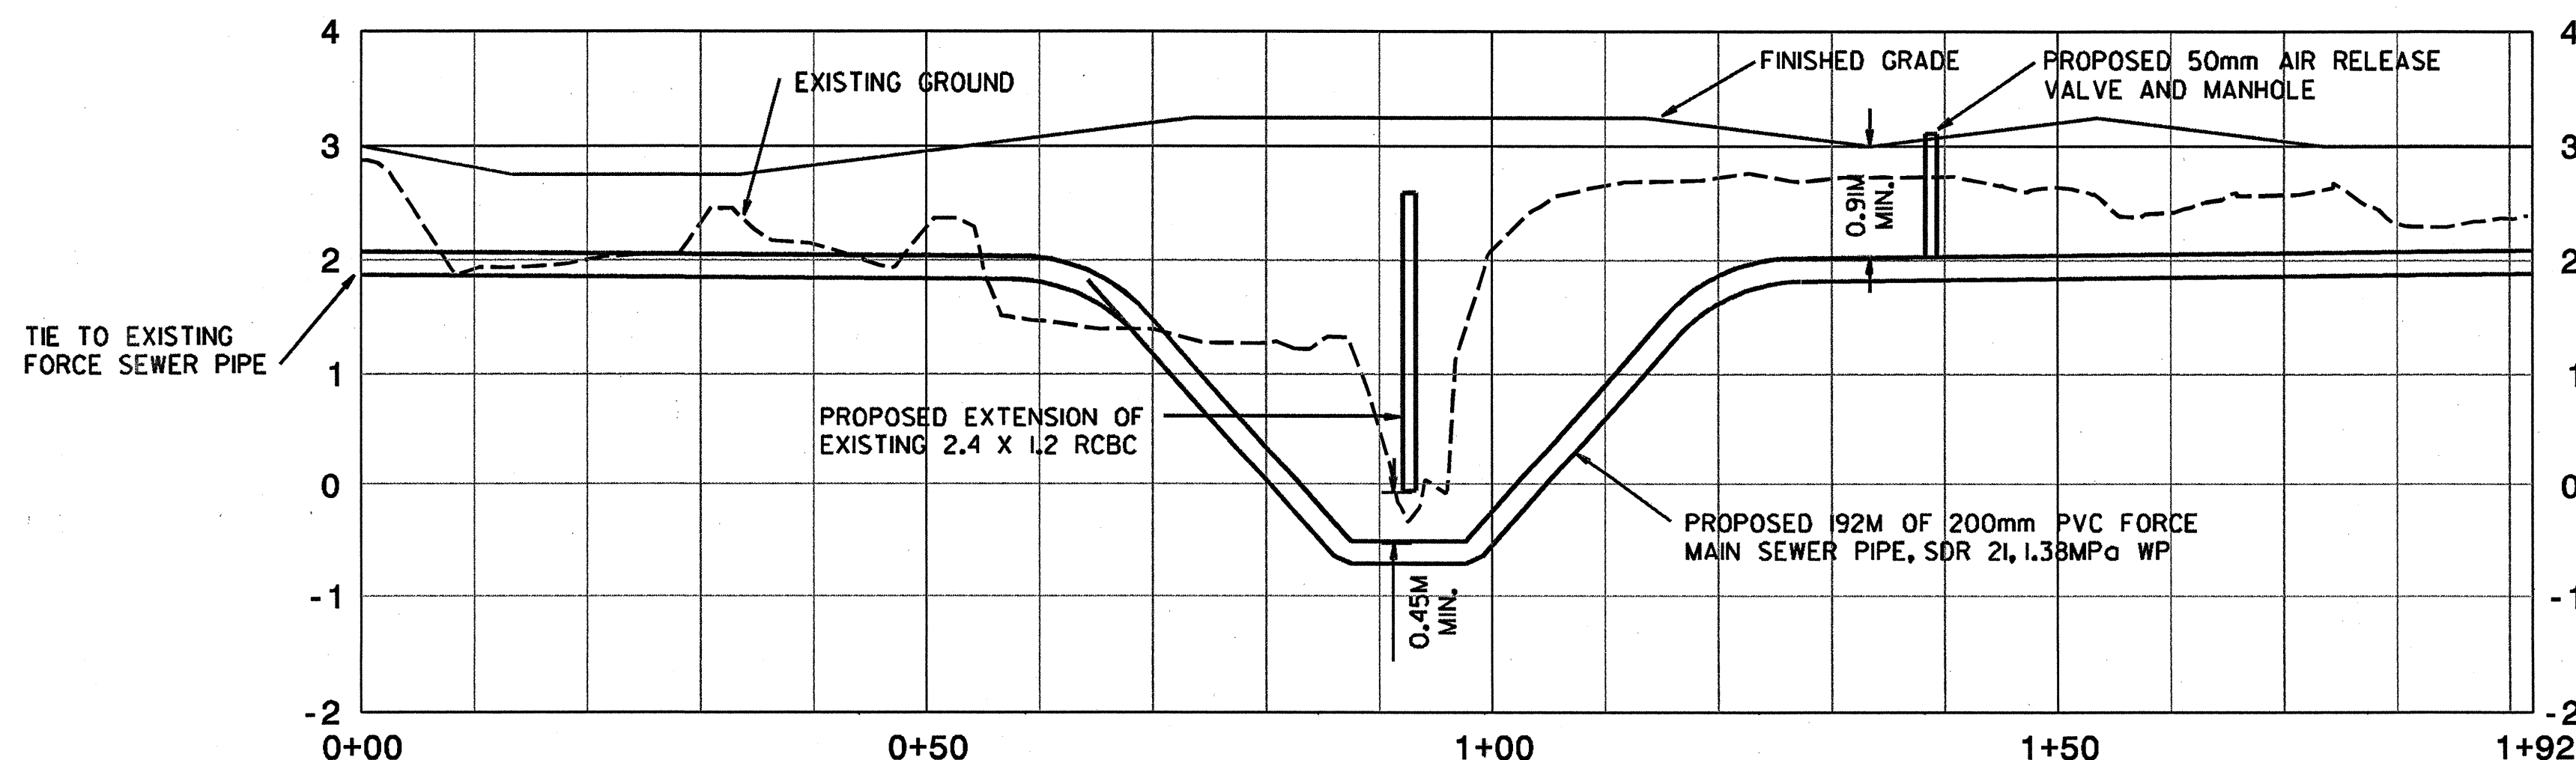

UC-16 LINE 16