

REVISIONS




PROJECT REFERENCE NO. R-2539C SHEET NO. UC-36

R/W SHEET NO.


SCALE:  
HORIZONTAL: 1:500  
VERTICAL: 1:50




CONST. REV.  
R/W REV.

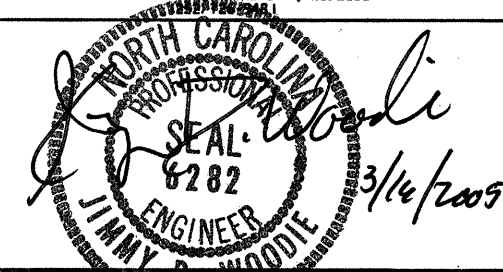

UTILITY CONSTRUCTION DRAWINGS

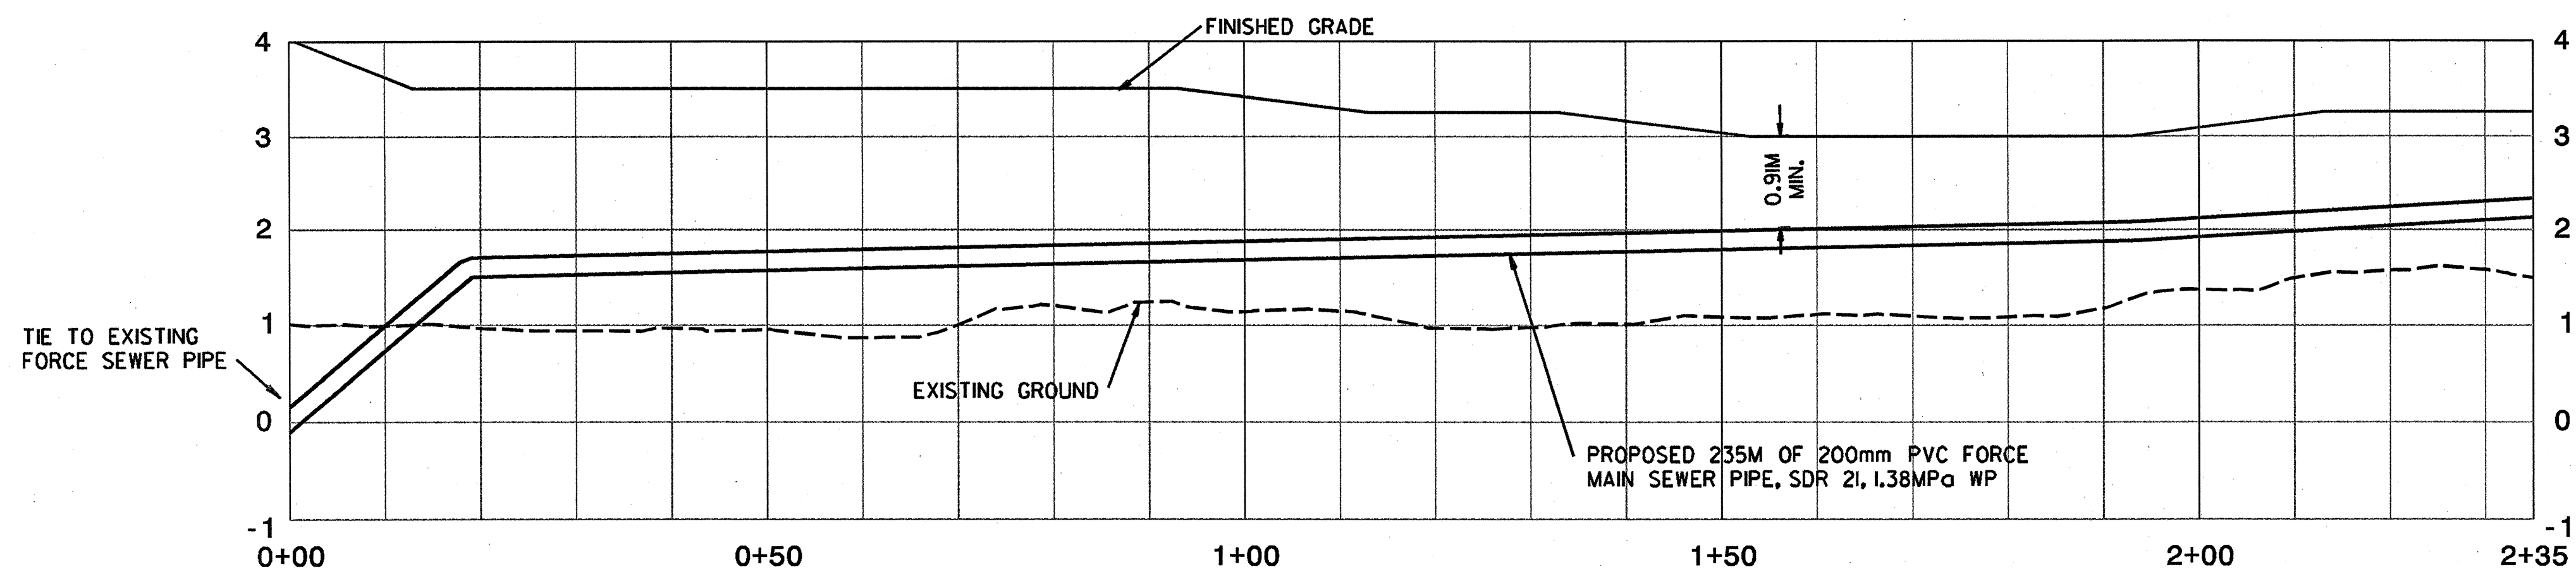

### UC-14 LINE 12

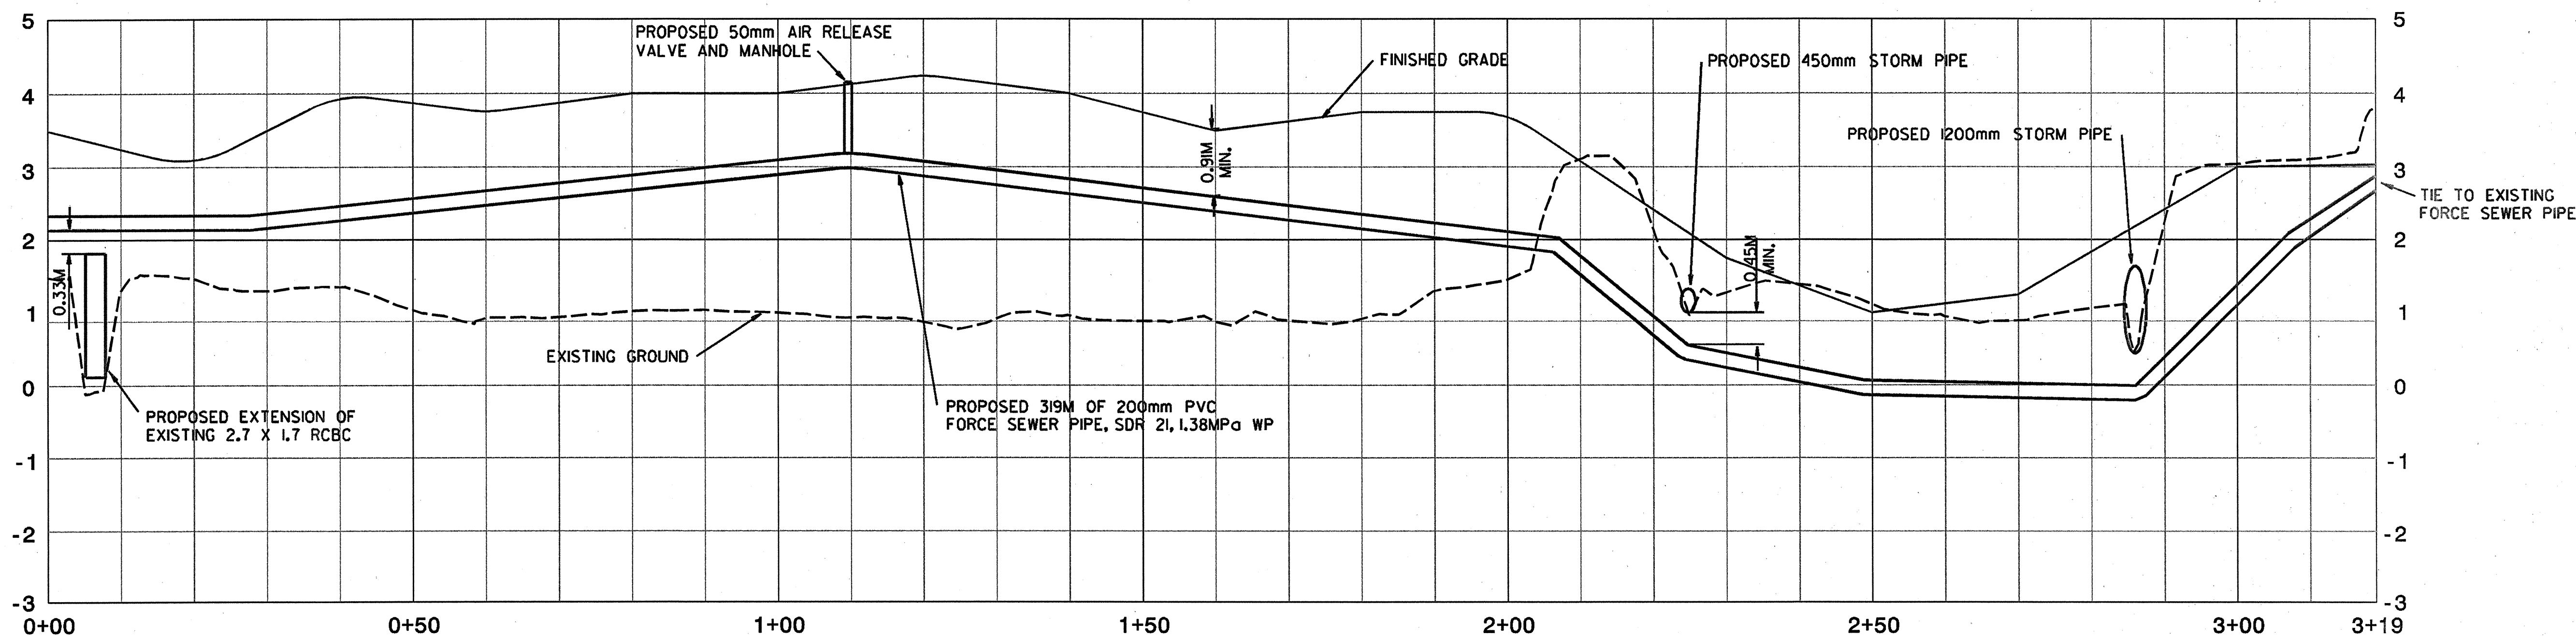

### UC-15 LINE 12

DATE PLOTTED: 03/14/2005 10:00 AM