

REVISIONS




PROJECT REFERENCE NO. R-2539C SHEET NO. UC-35

R/W SHEET NO.


SCALE:
HORIZONTAL: 1:500
VERTICAL: 1:50




CONST.REV.
R/W REV.

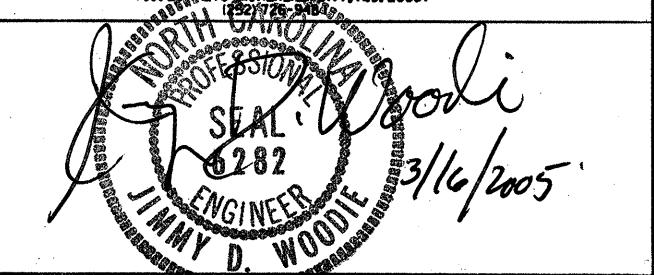


UTILITY CONSTRUCTION DRAWINGS

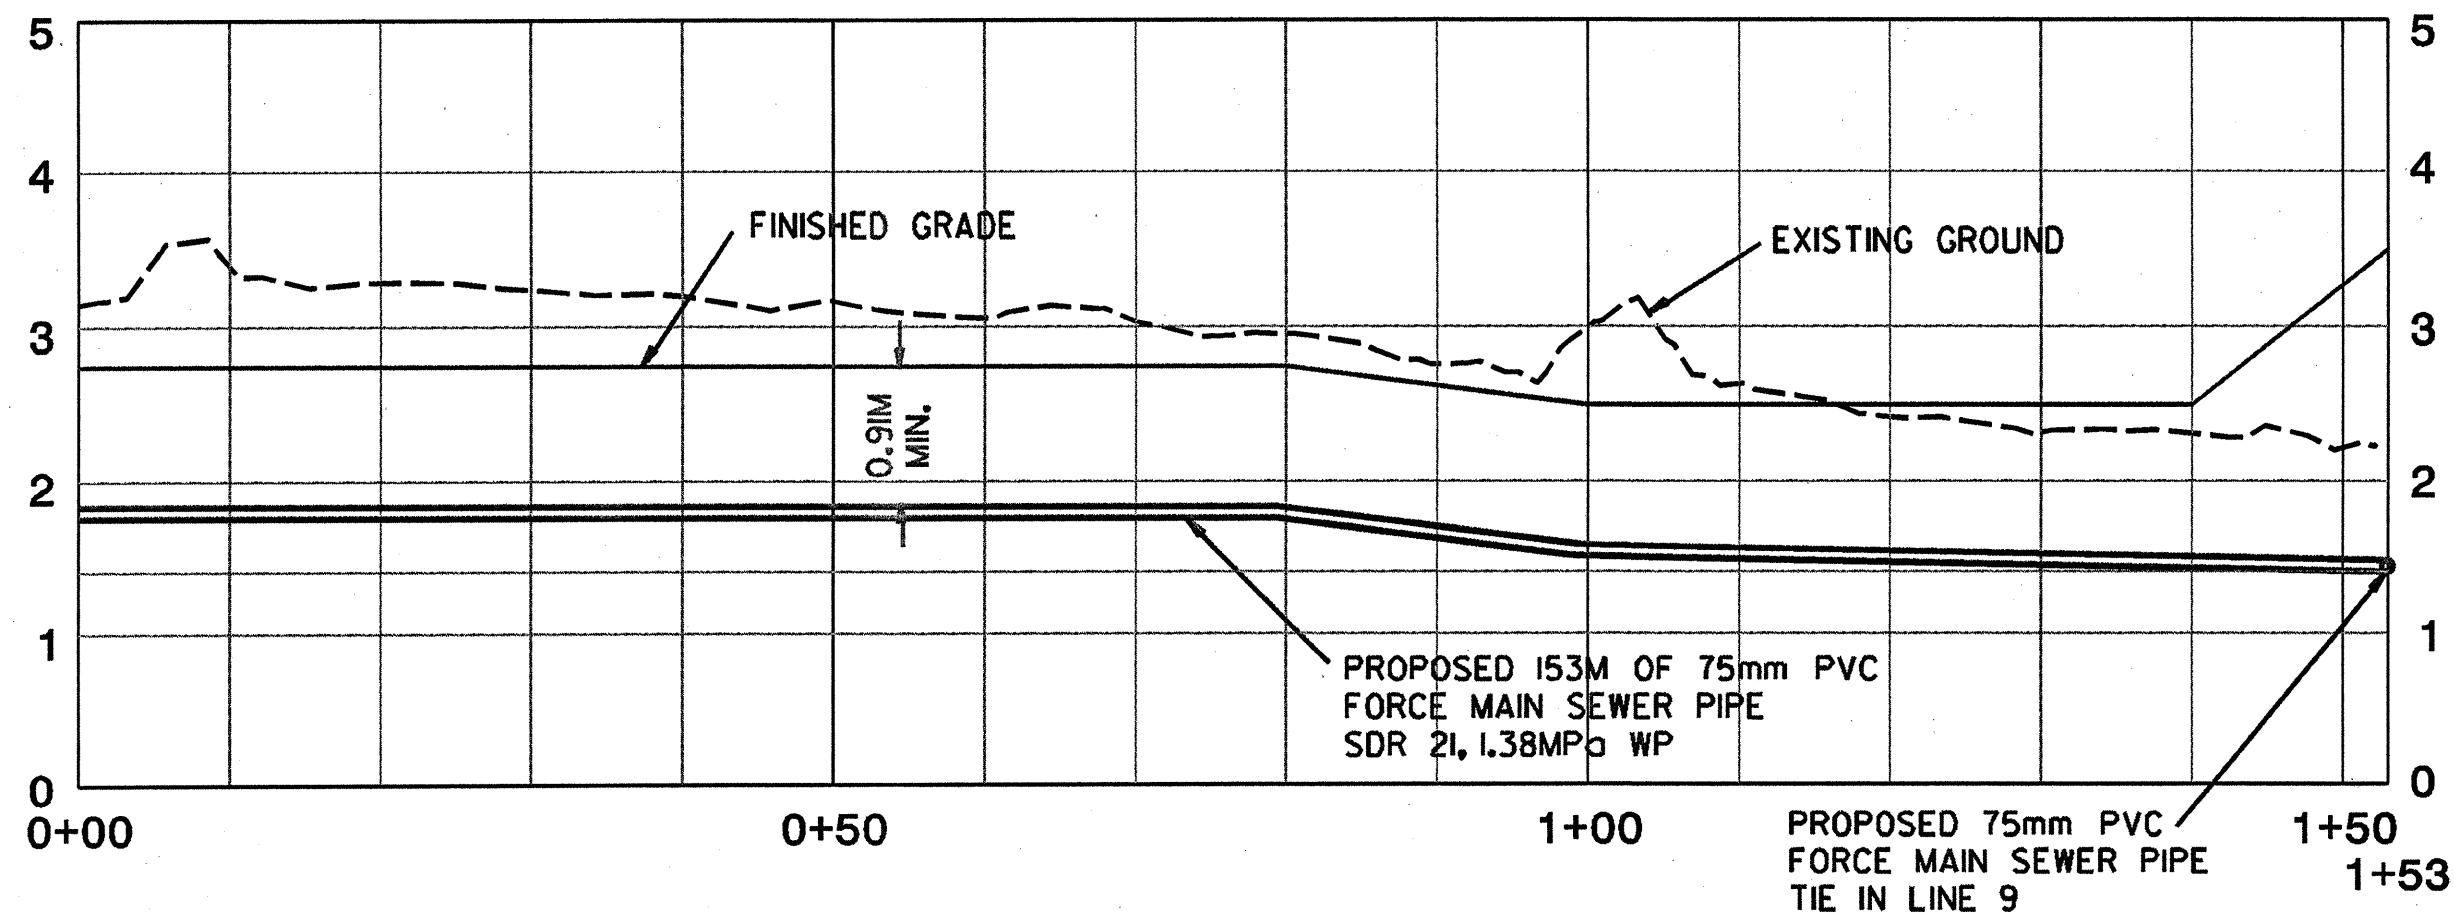


UC-13 LINE 7

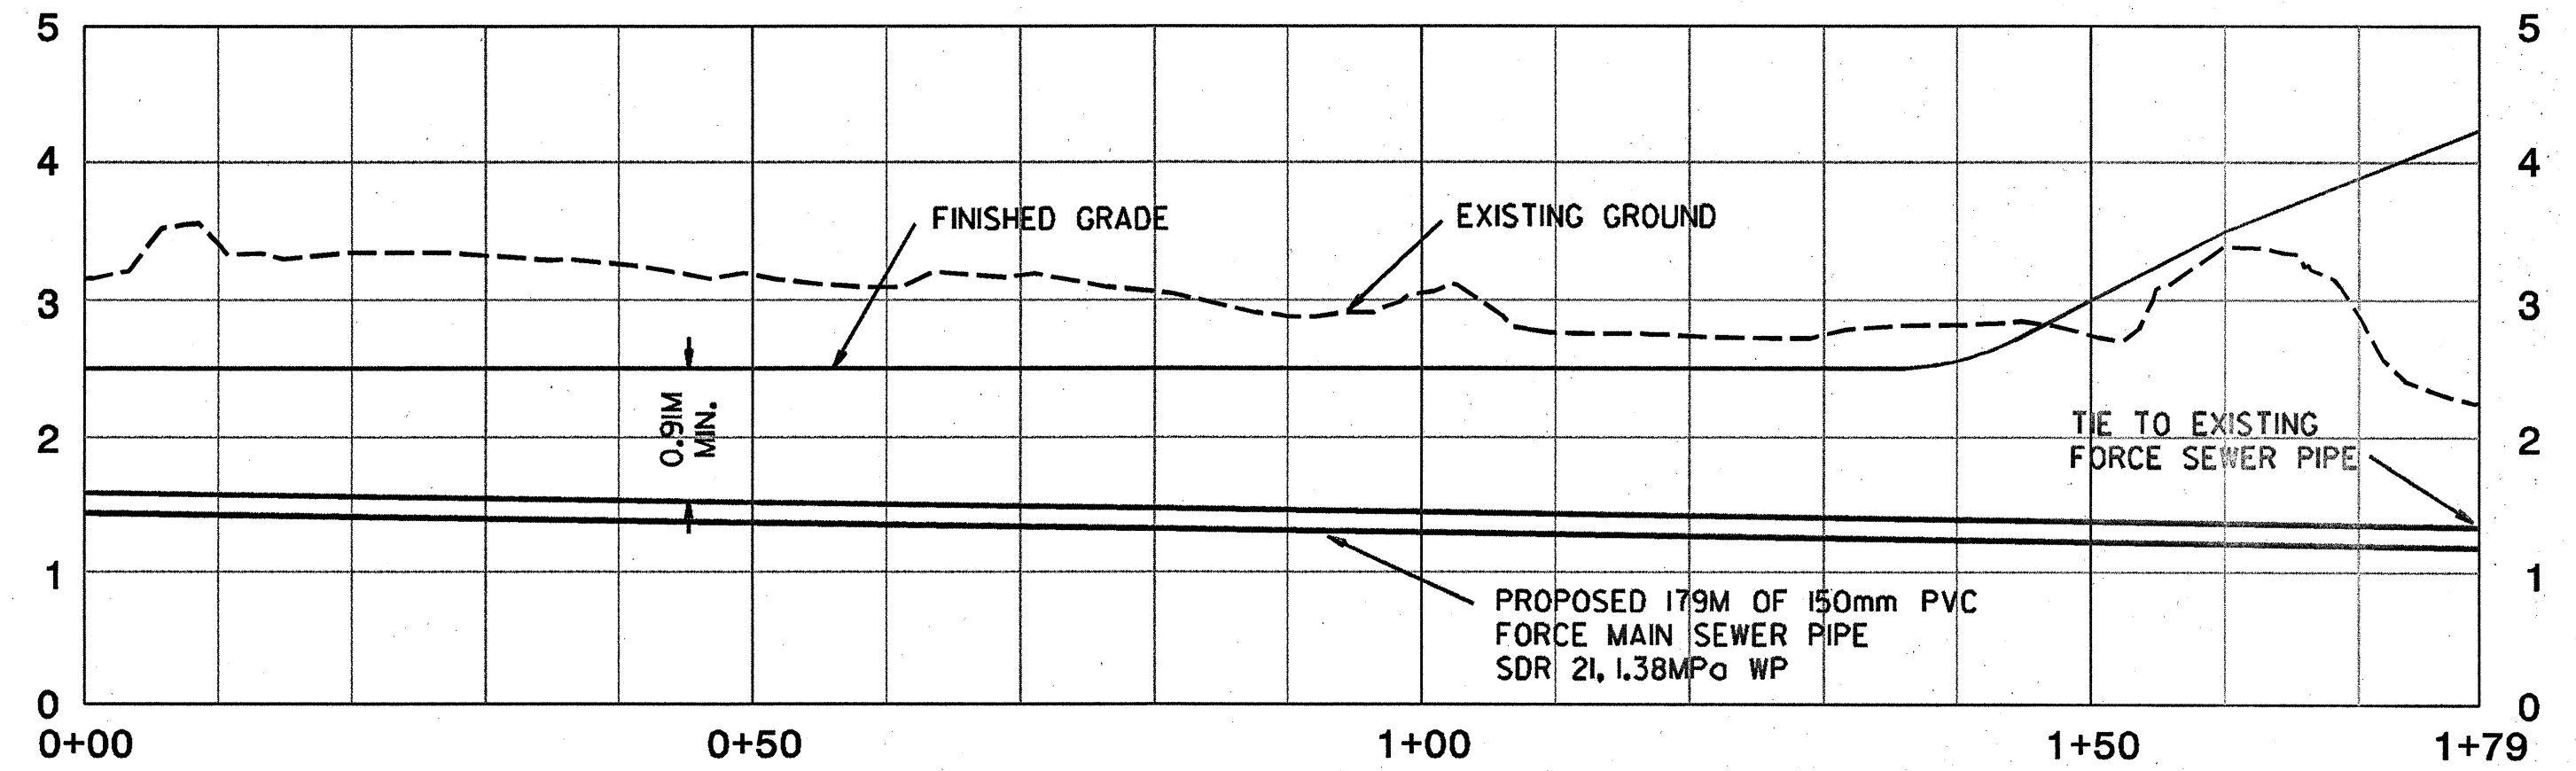


UC-13 LINE 8

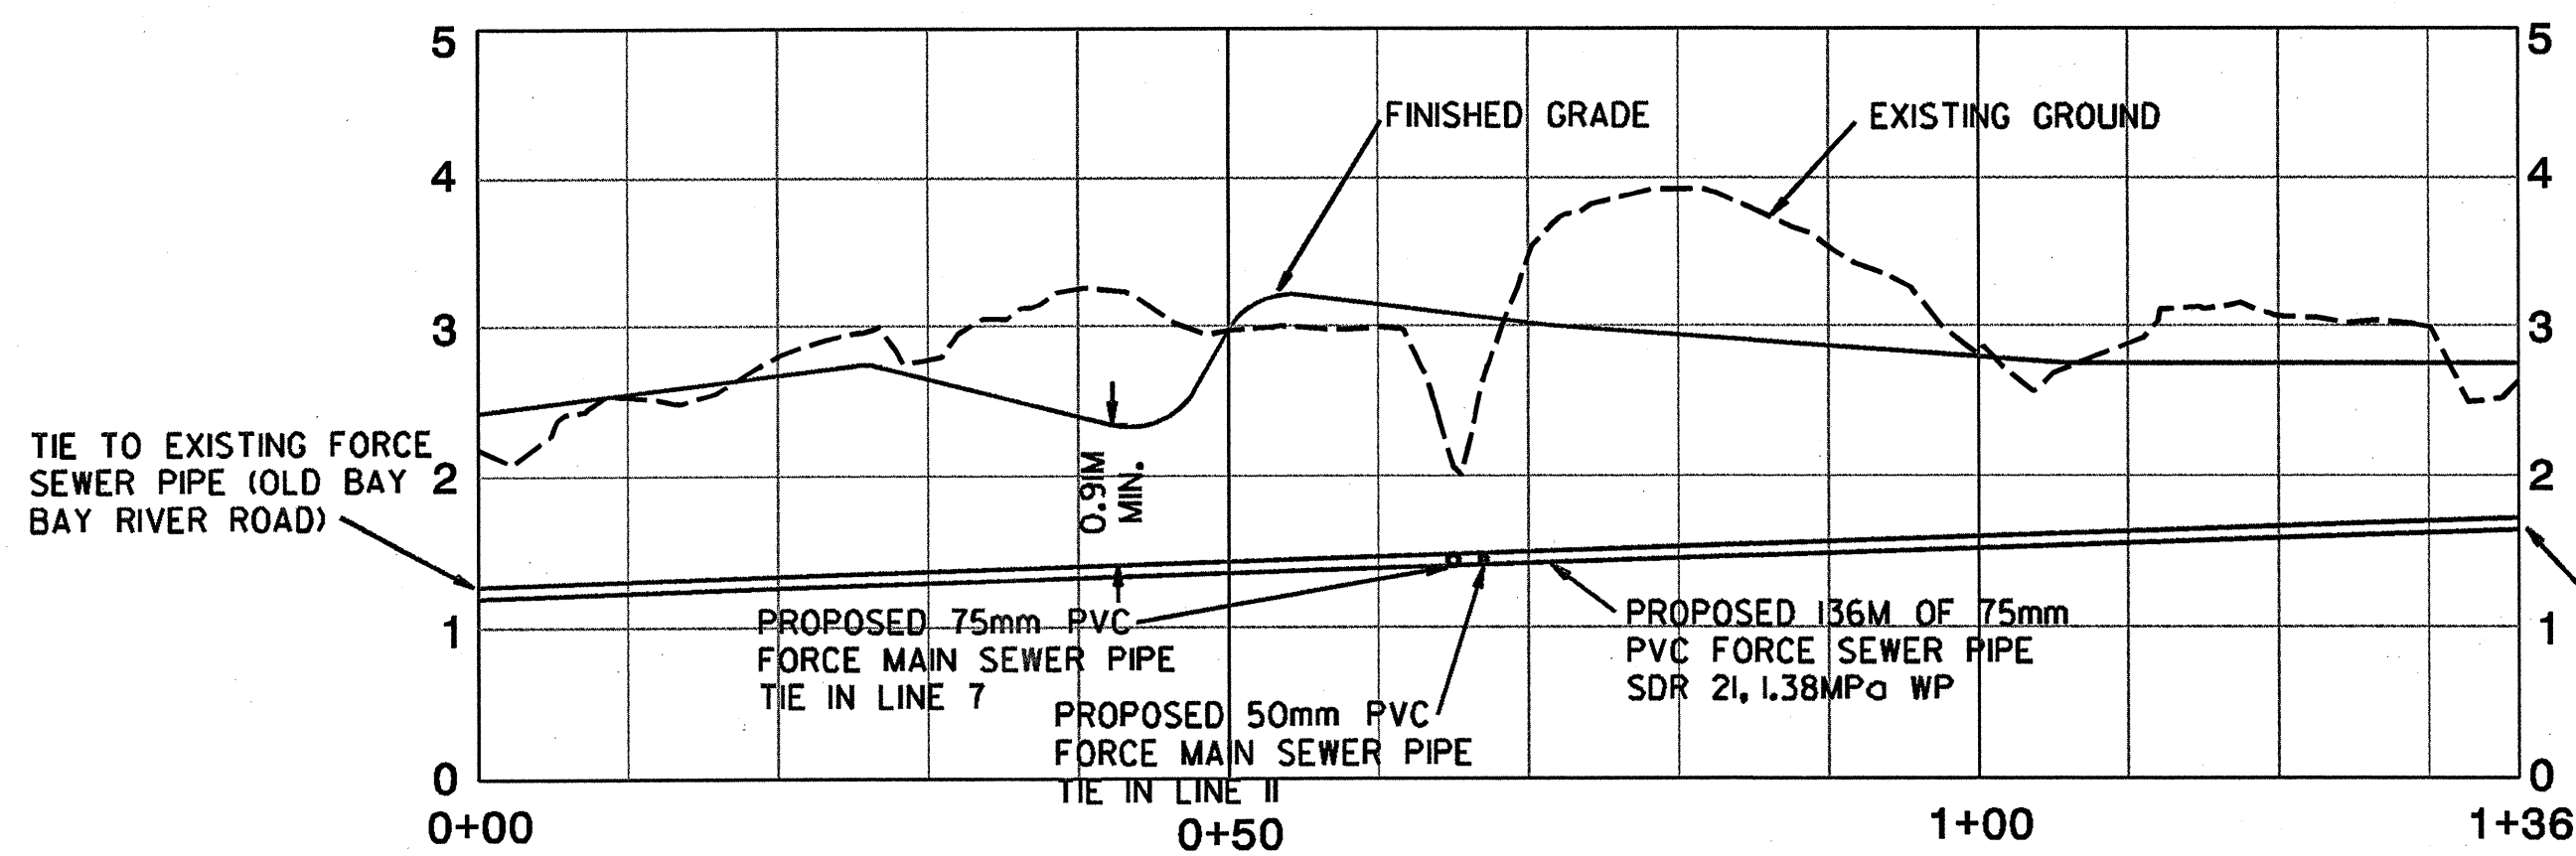

UC-13 LINE 9

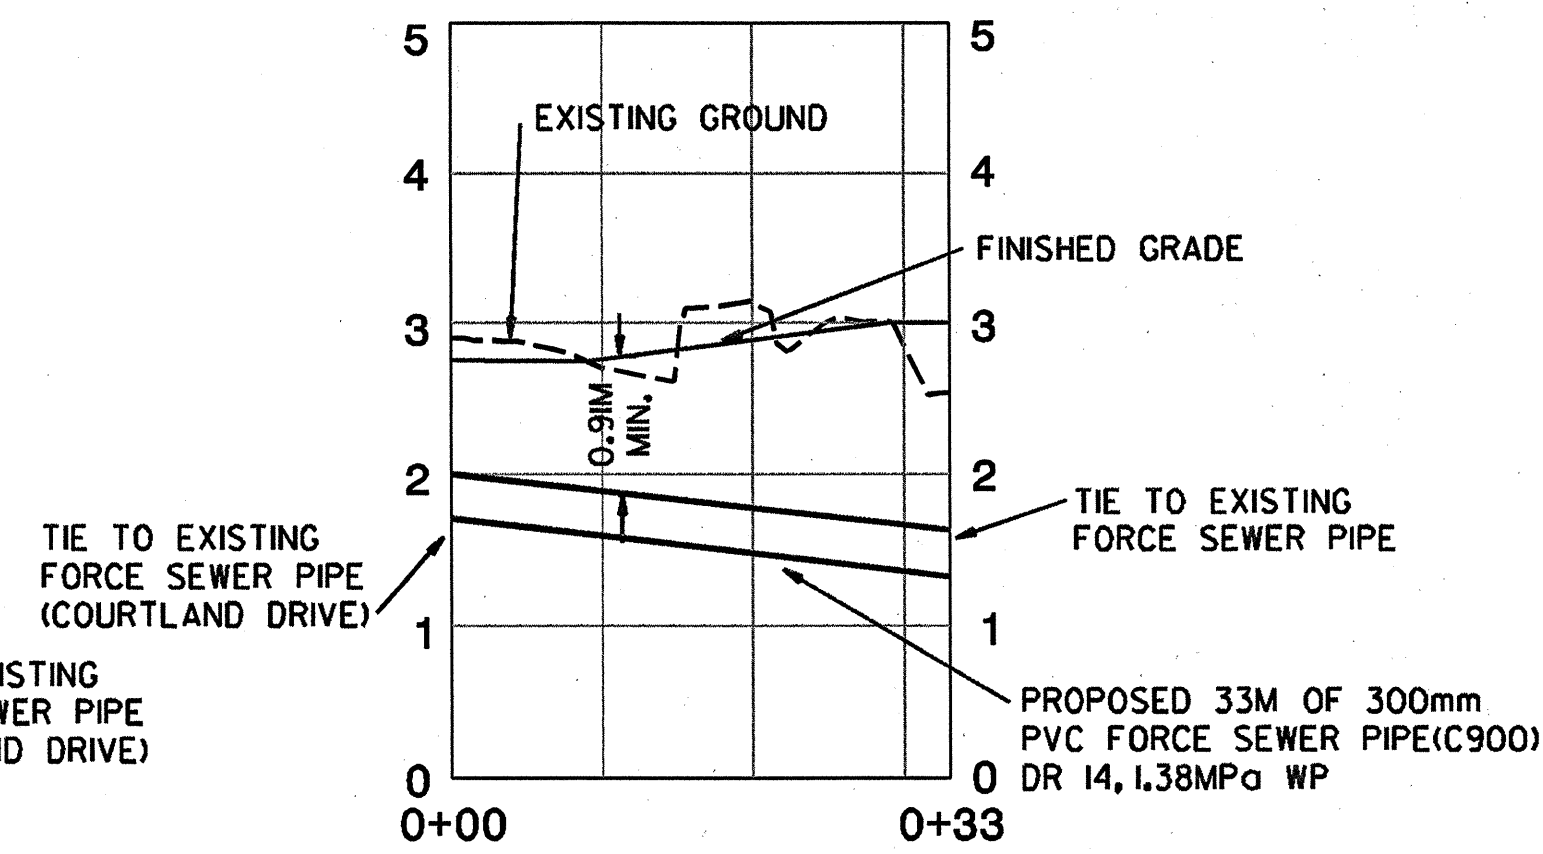

UC-13 LINE 10

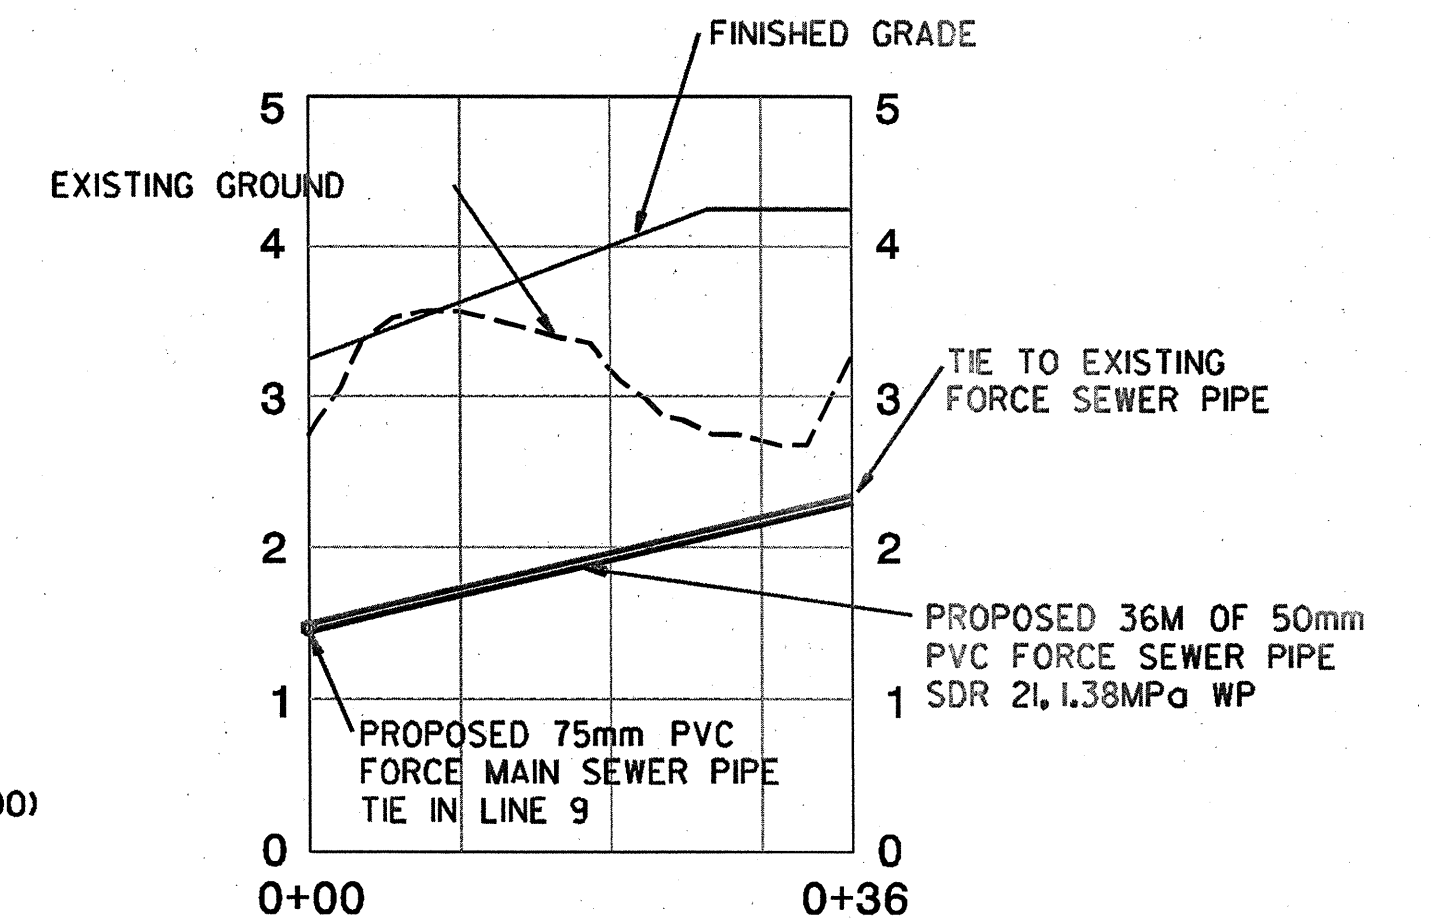

UC-13 LINE 11

SYSTEMS ENGINEERING