

REVISIONS



PROJECT REFERENCE NO. SHEET NO.

R-2539C UC-34


R/W SHEET NO.

SCALE:
HORIZONTAL: 1:500
VERTICAL: 1:50




Professional Engineer Seal
4282
JIMMY D. WOODIE
3/16/2005

UTILITY CONSTRUCTION DRAWINGS

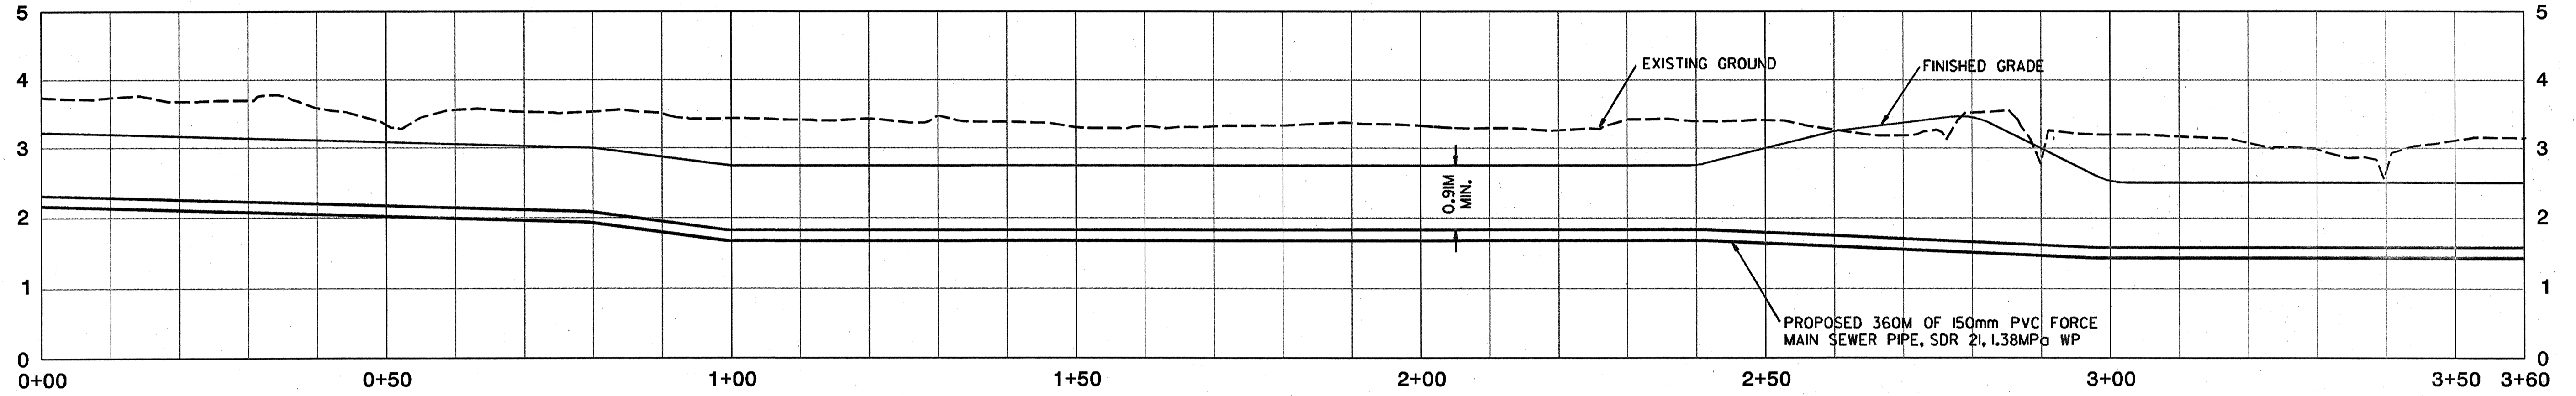

UC-12 LINE 8

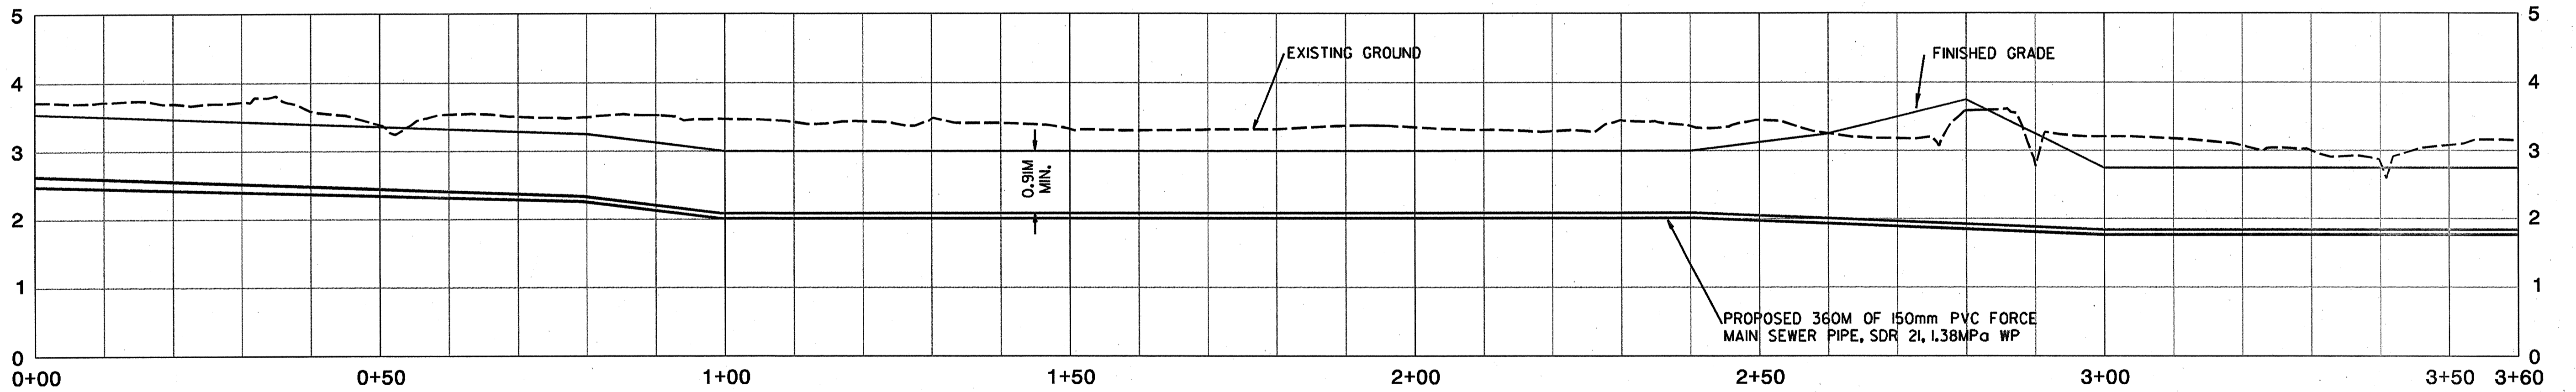

UC-12 LINE 7

DATE PLOTTED: 03/16/2005 10:00 AM