

REVISIONS



PROJECT REFERENCE NO. R-2539C SHEET NO. UC-33
R/W SHEET NO.


SCALE:
HORIZONTAL: 1:500
VERTICAL: 1:50




CONST. REV.
R/W REV.




UTILITY CONSTRUCTION DRAWINGS

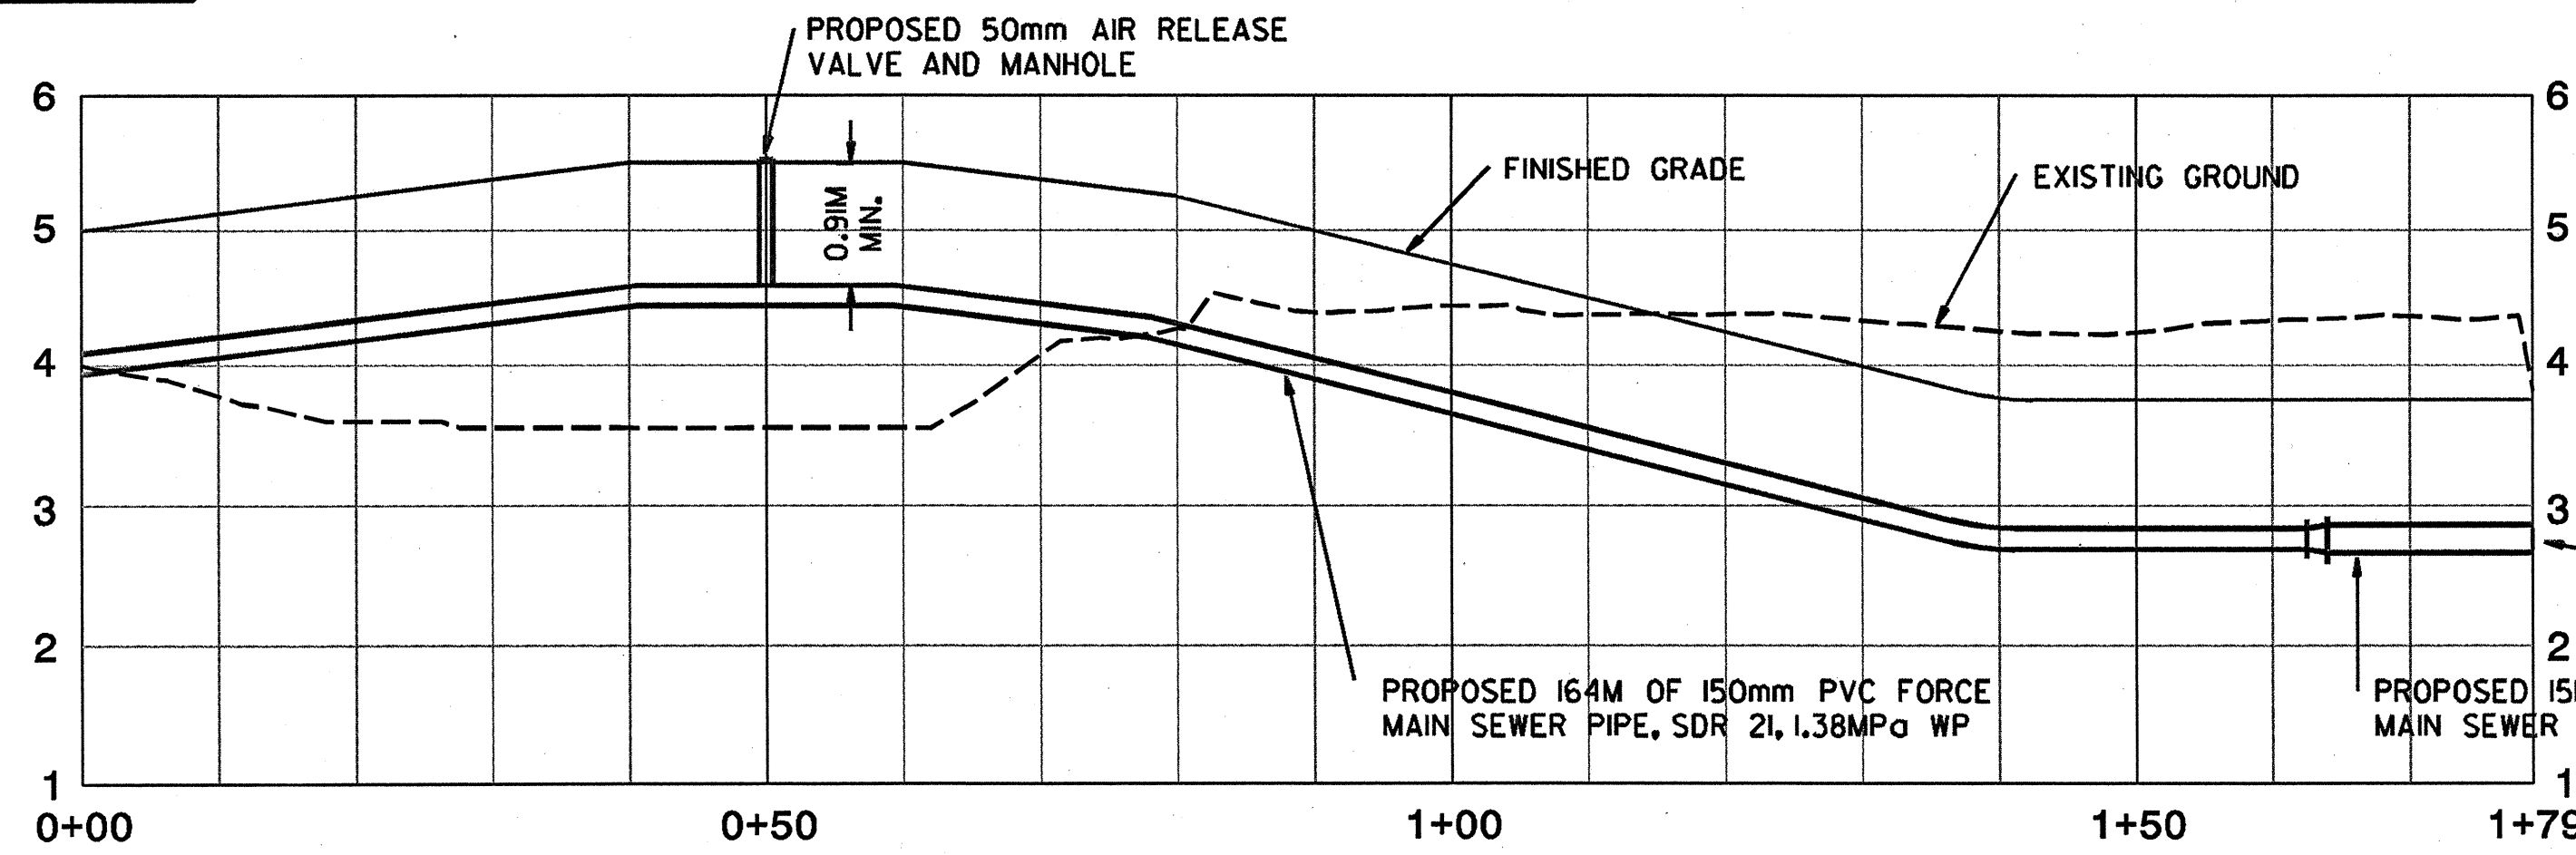


UC-II LINE 2

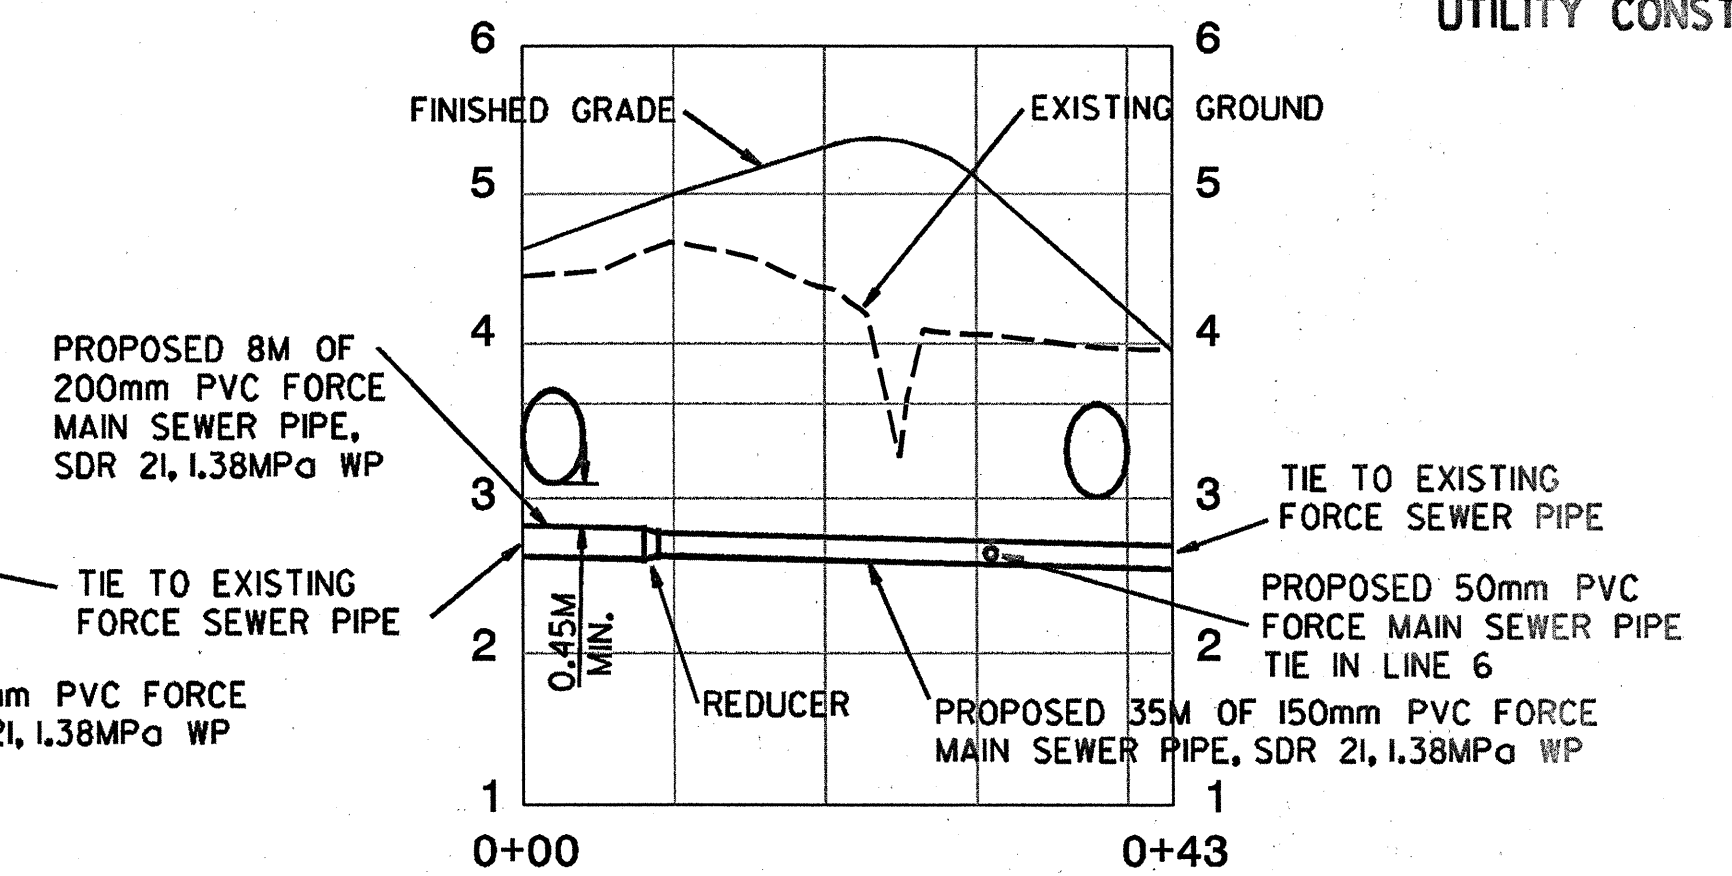


UC-II LINE 5

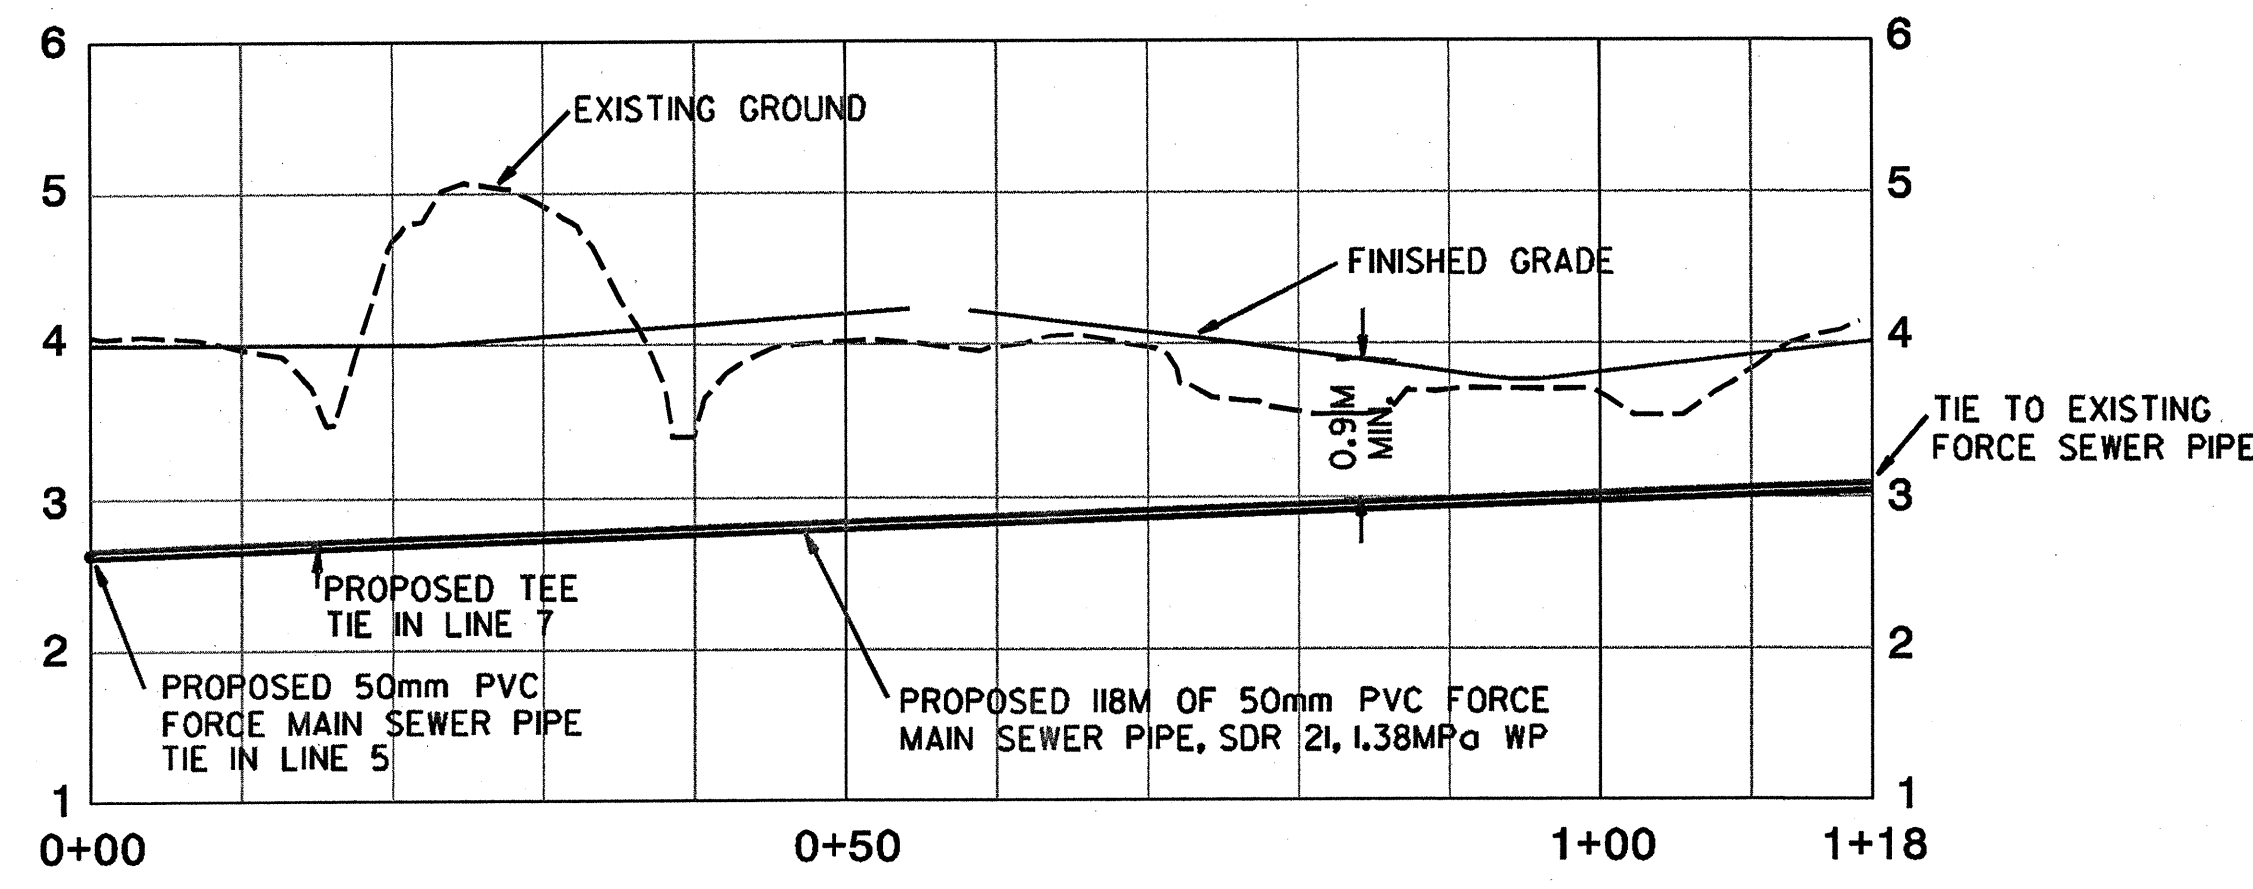

UC-II LINE 6

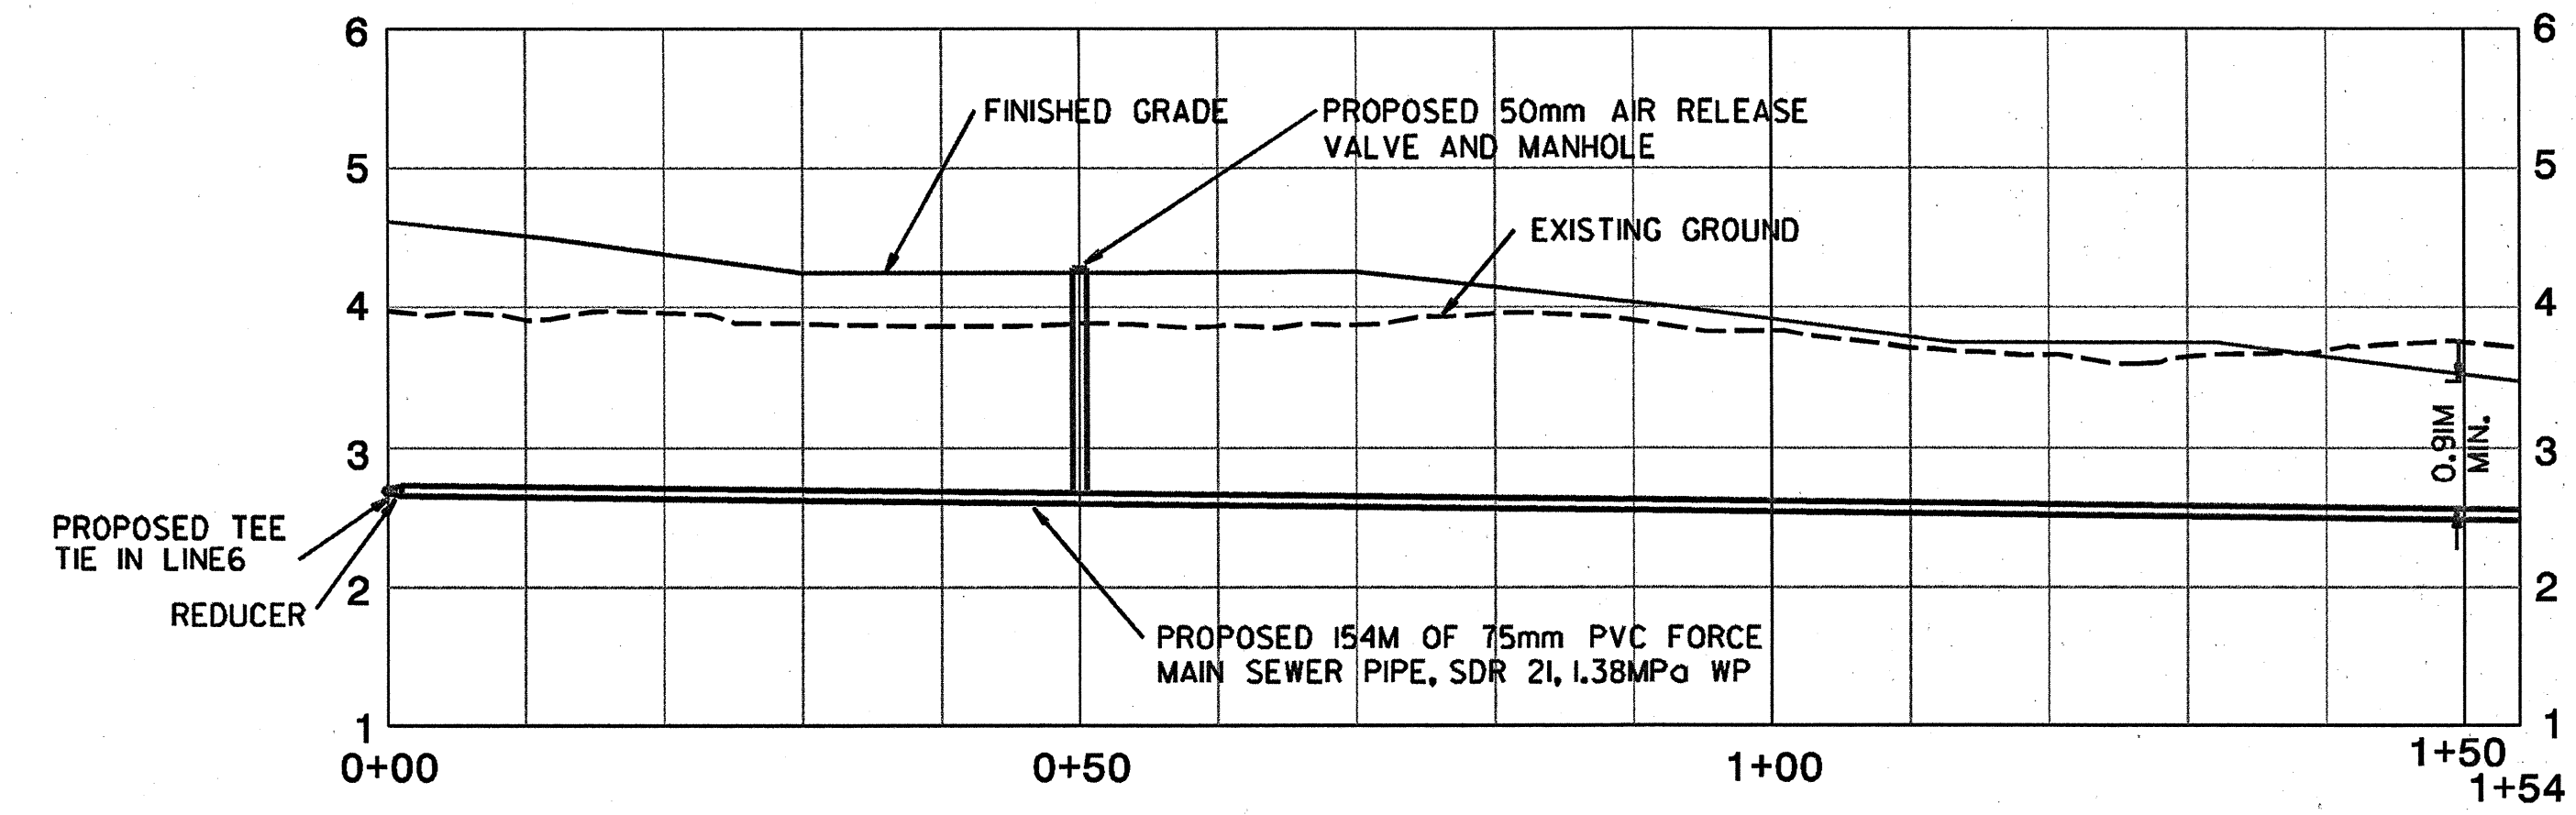

UC-II LINE 7

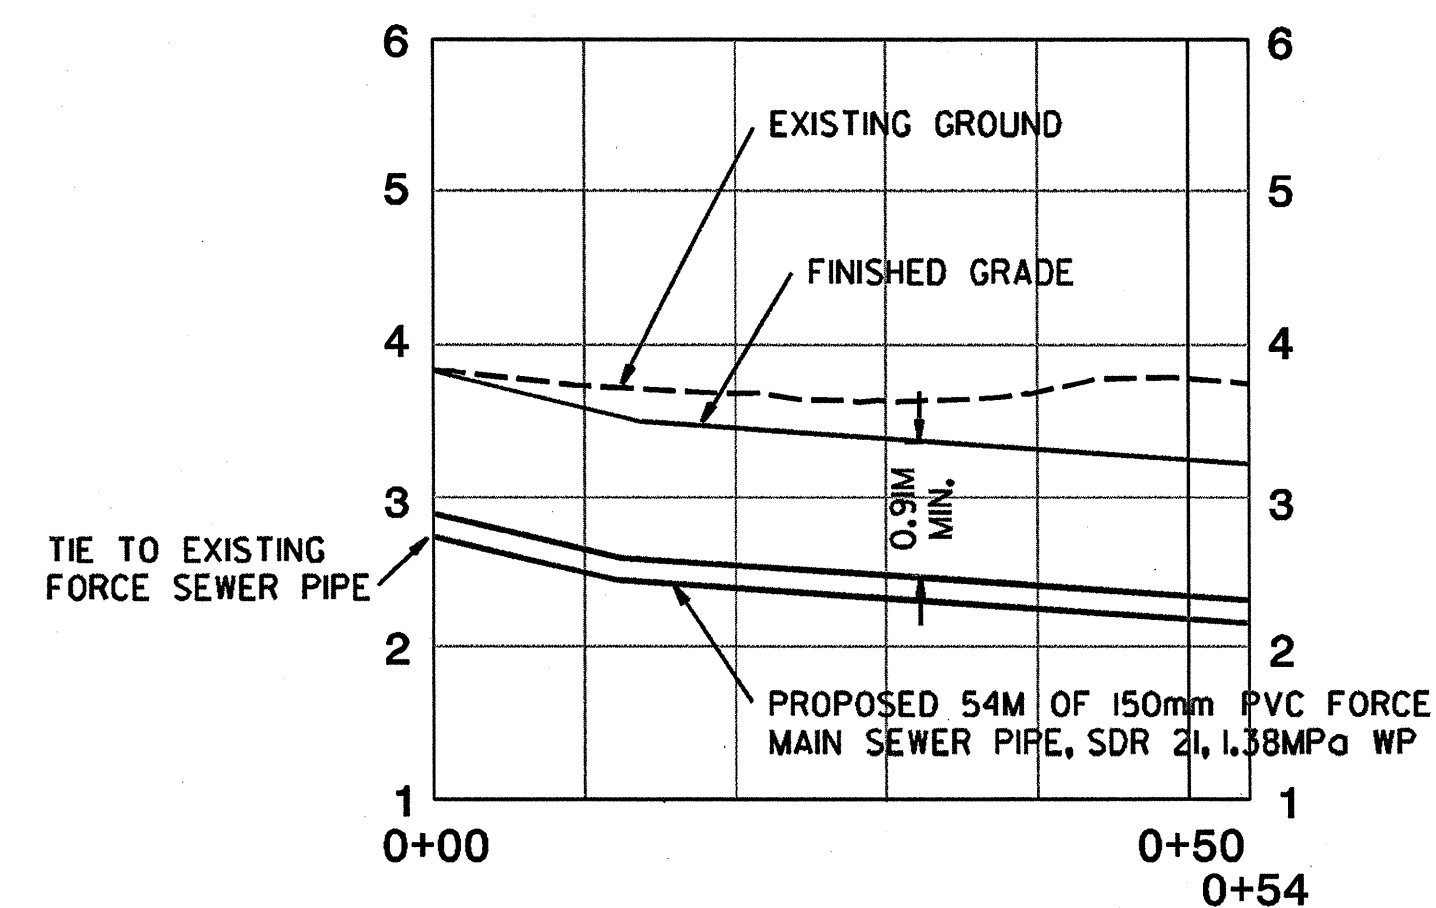

UC-II LINE 8

DATE PLOTTED: 11/16/05 10:58 AM