

REVISIONS


L. REVISED PER BRMSD COMMENTS 2/28/05.



PROJECT REFERENCE NO. SHEET NO.

R-2539C UC-27


R/W SHEET NO.

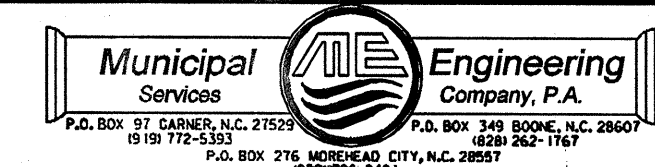


SCALE: AS NOTED

CONST. REV.

R/W REV.

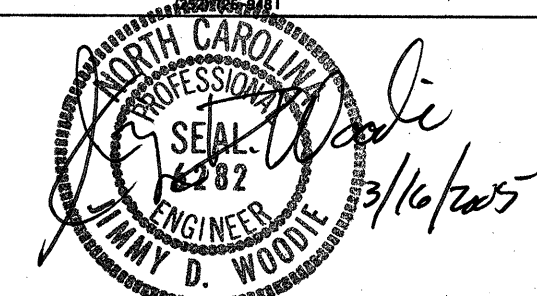

UTILITY CONSTRUCTION DRAWINGS

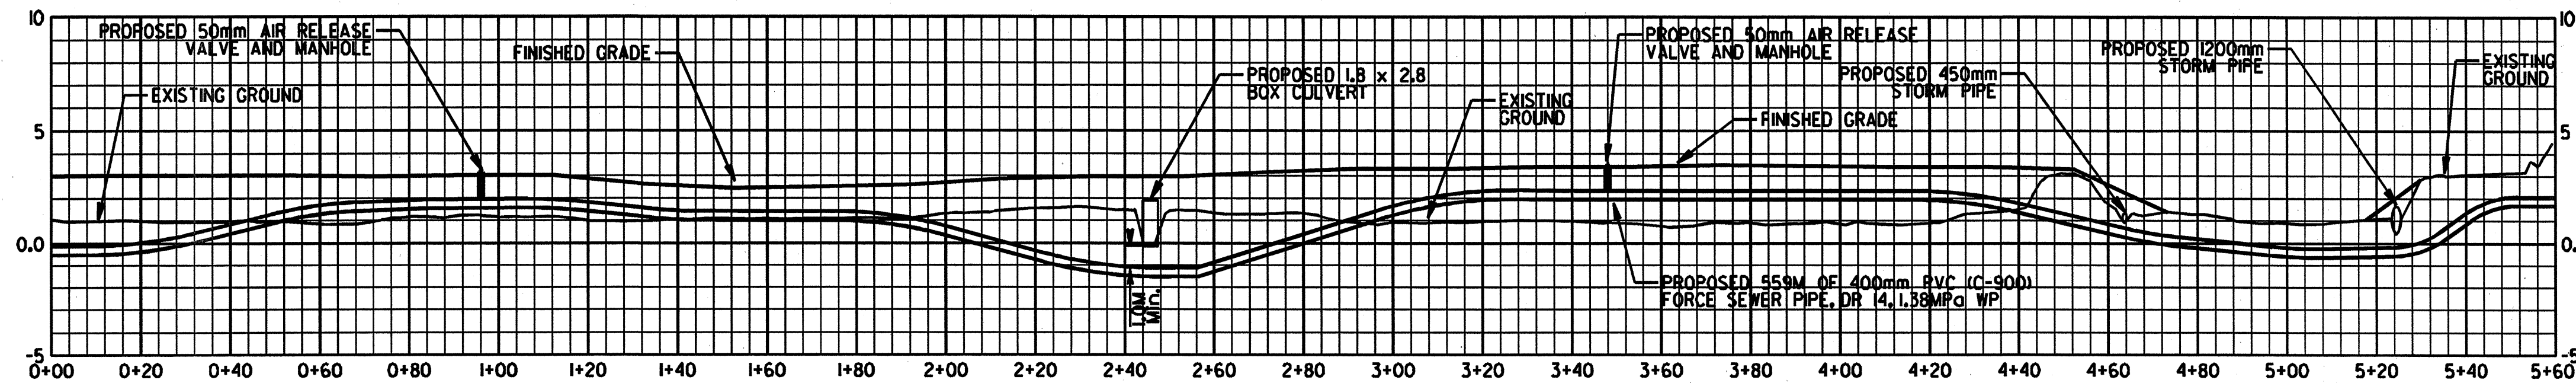

UC-14 LINE 1

HORIZONTAL SCALE: 1: 1000

VERTICAL SCALE: 1: 200

DATE PLOTTED: 03/16/05 10:58 AM