




PLAN OF WING (W1)
WING W2 SIMILAR

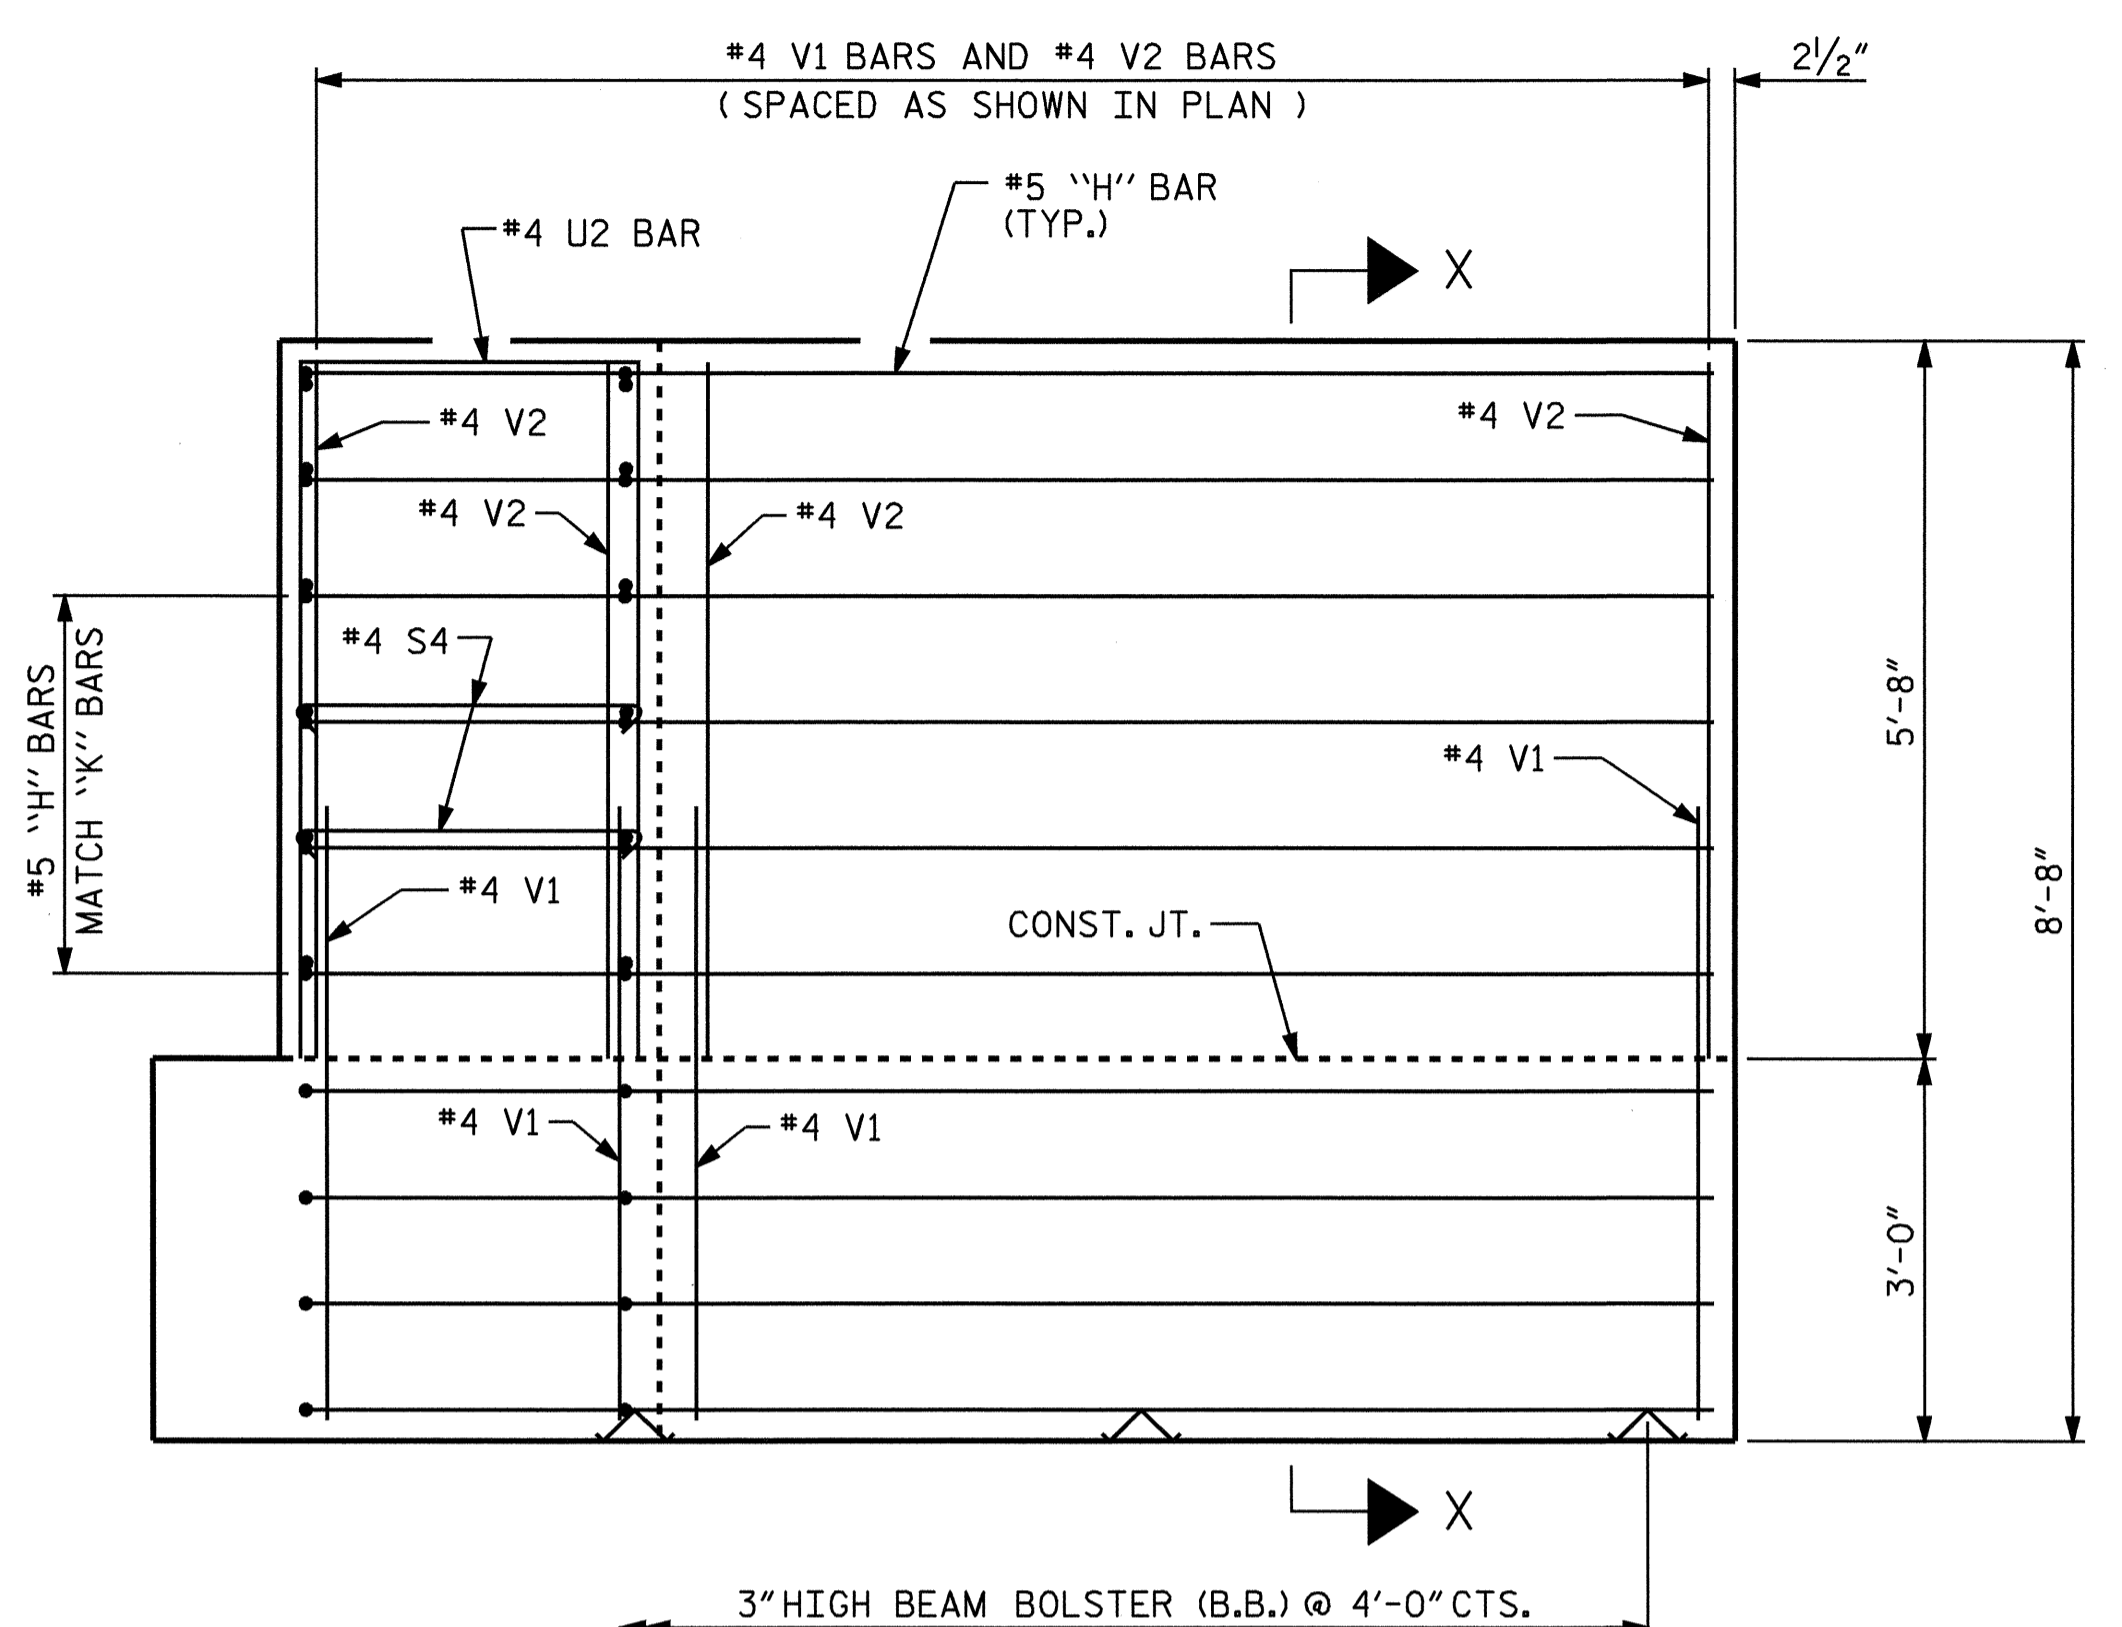

ELEVATION OF WING (W1)
WING W2 SIMILAR

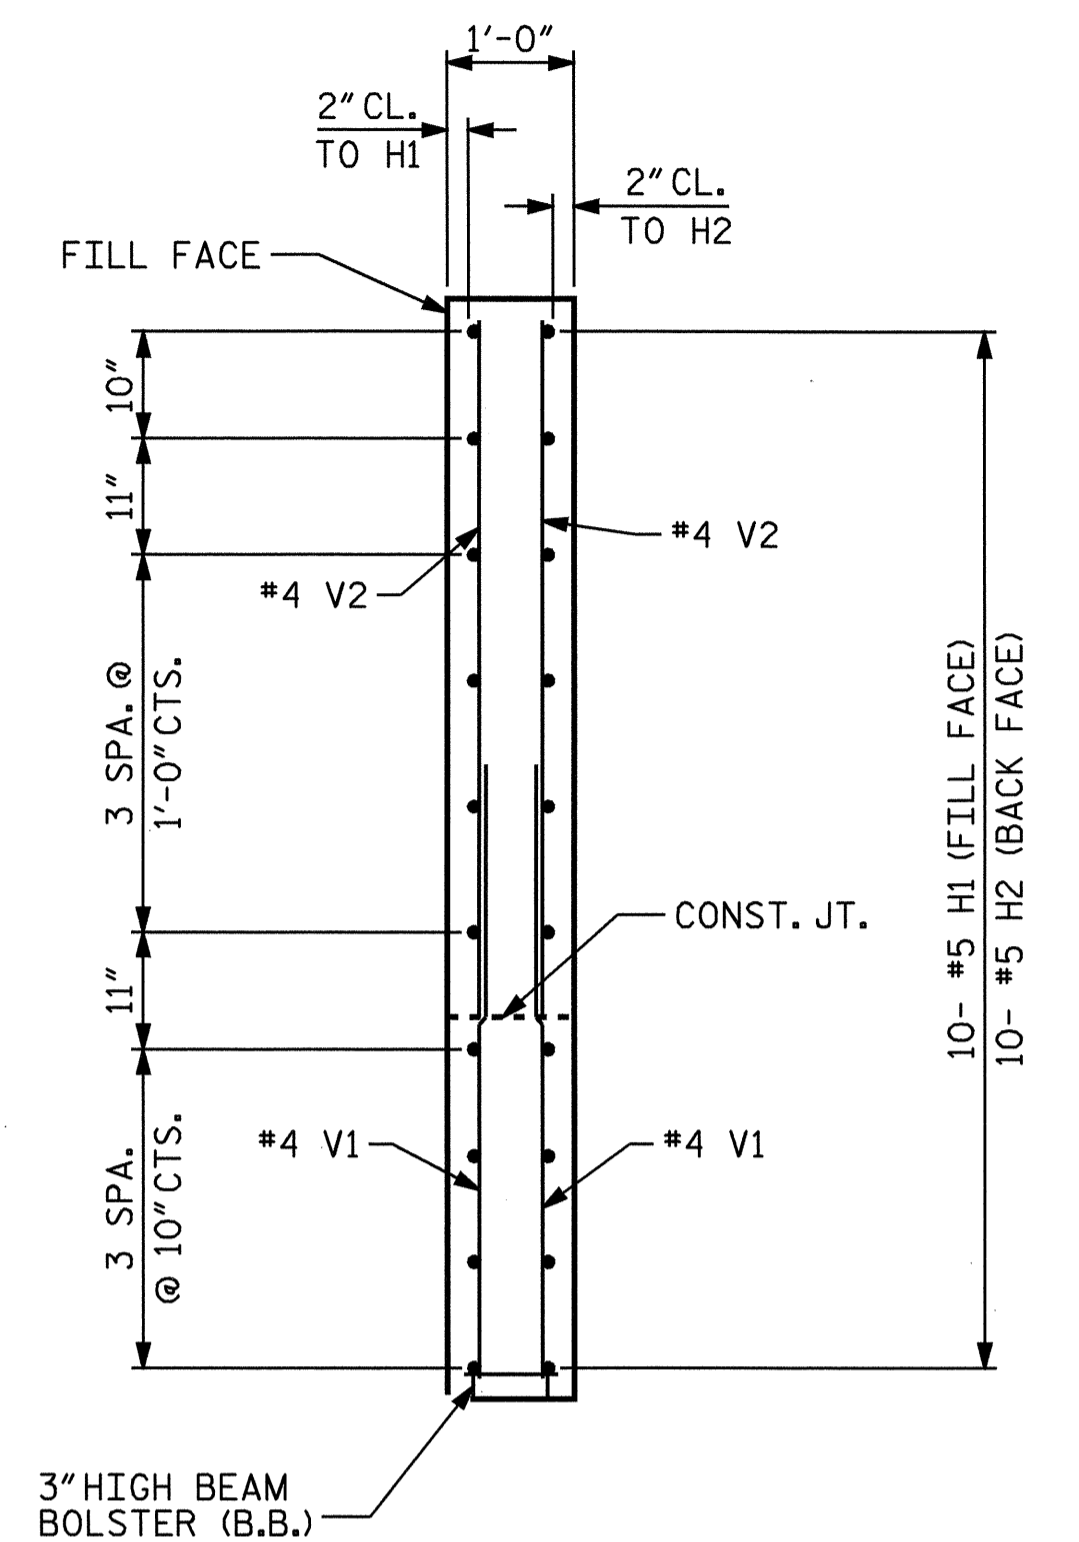

SECTION X-X

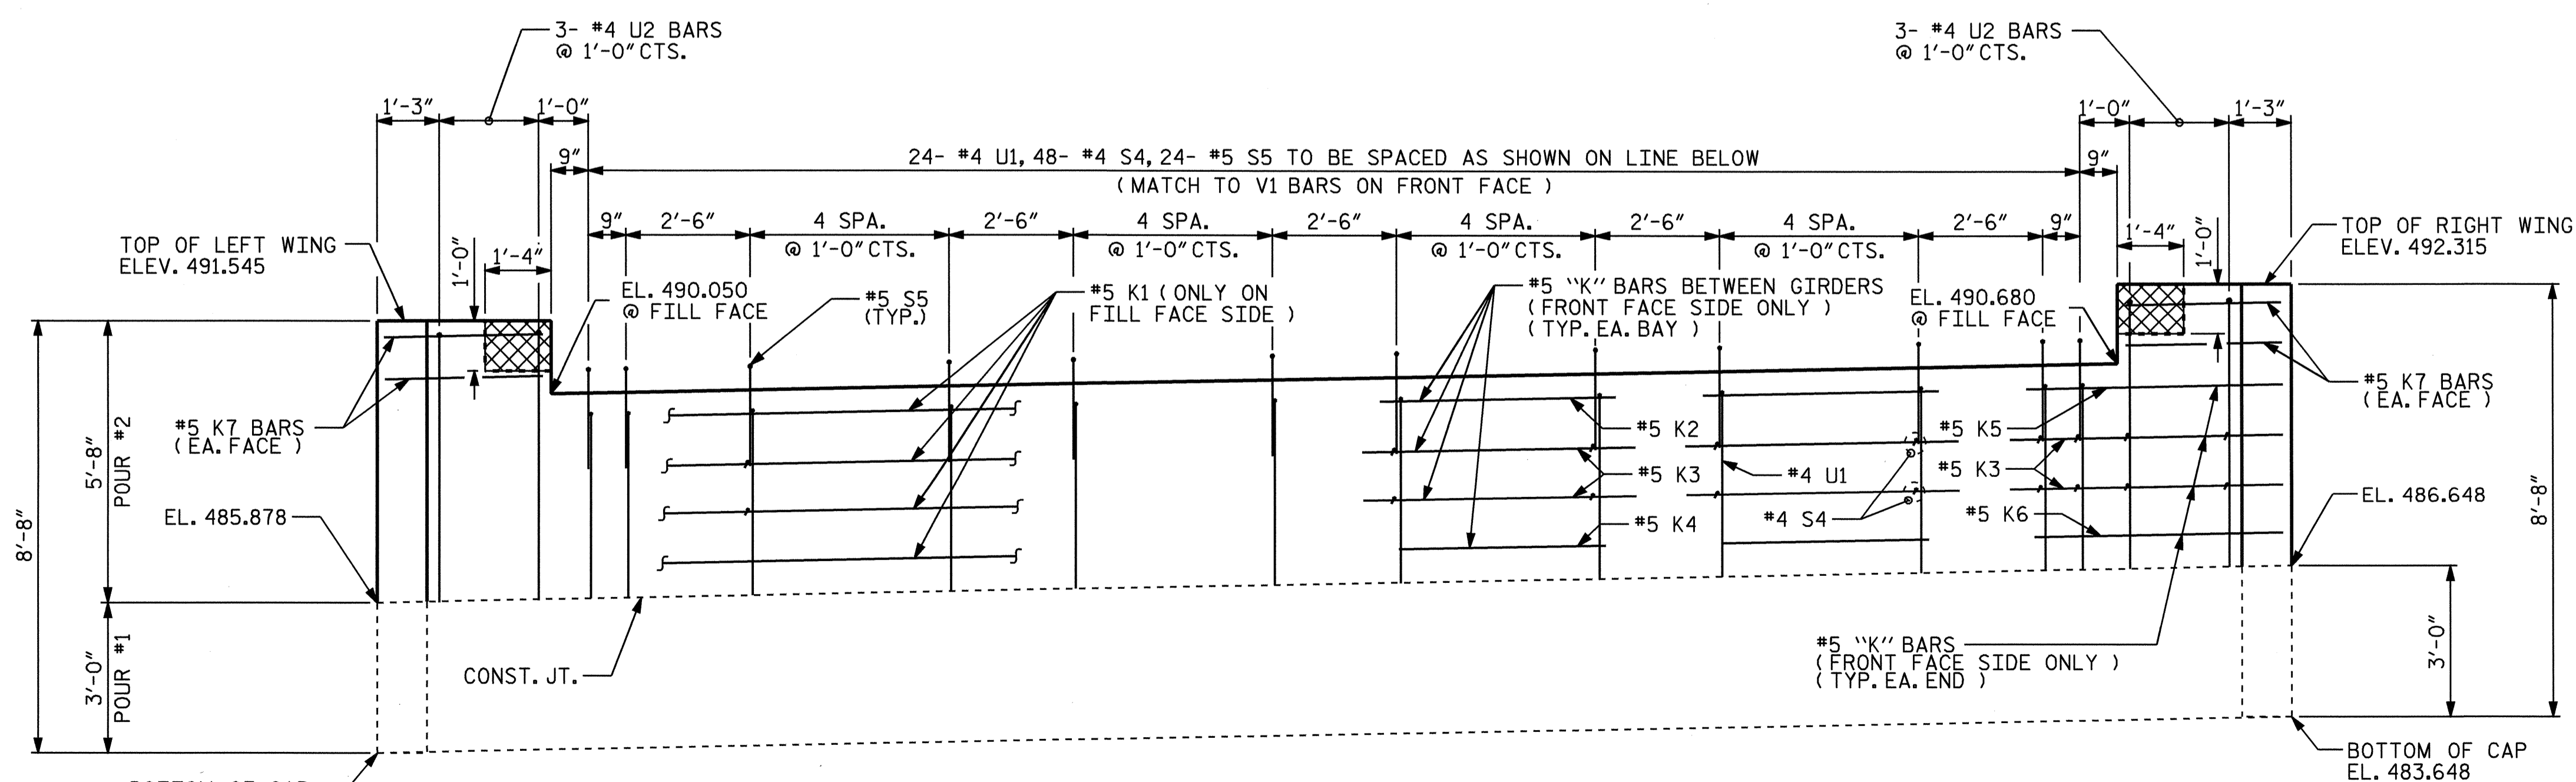

PART ELEVATION
TO SHOW STEEL AND CONCRETE FOR POUR 2

DRAWN BY: *Neil M. Ruffin* DATE: 2/28/05
CHECKED BY: B. C. HANKS DATE: 3-9-05

17-MAR-2005 12:28
W:\squadh\b3700\nruffin\Drawings\B3700.sd.AB.dgn
nruffin



PROJECT NO. B-3700
STANLY COUNTY
STATION: 16+85.00 -L-

SHEET 2 OF 3

STATE OF NORTH CAROLINA DEPARTMENT OF TRANSPORTATION RALEIGH						SHEET NO. 5-15	
SUBSTRUCTURE INTEGRAL ABUTMENT 1 DETAILS						TOTAL SHEETS 22	
REVISIONS							
NO.	BY:	DATE:	NO.	BY:	DATE:		
1			3				
2			4				