

SIGN NUMR:
 TYPE: D Ground
 QUANTITY: 1


BACKG. COLOR: Orange
 COPY COLOR: Black

DESIGN BY: DME
 PROJECT ID: B-3700

CHK BY:
 DIV: 10

STD #:
 DATE: Aug 03, 2004

N. C. DEPARTMENT OF TRANSPORTATION
 DIVISION OF HIGHWAYS
 TRAFFIC ENGINEERING BRANCH
 SIGNING DEPARTMENT

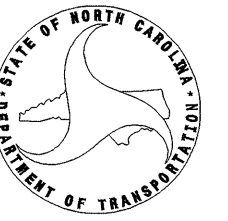

SIGN WIDTH: 4'-0"
 HEIGHT: 1'-0"
 TOTAL AREA: 4.0 Sq.Ft.


MAT'L: 0.125 in. ALUMINUM

BORDER TYPE: RECESSED

RECESS: 0.38"
 WIDTH: 0.38"
 RADII: 1.5"

NO. Z BARS:
 LENGTH: in.

SYMBOL	X	Y	WID	HT

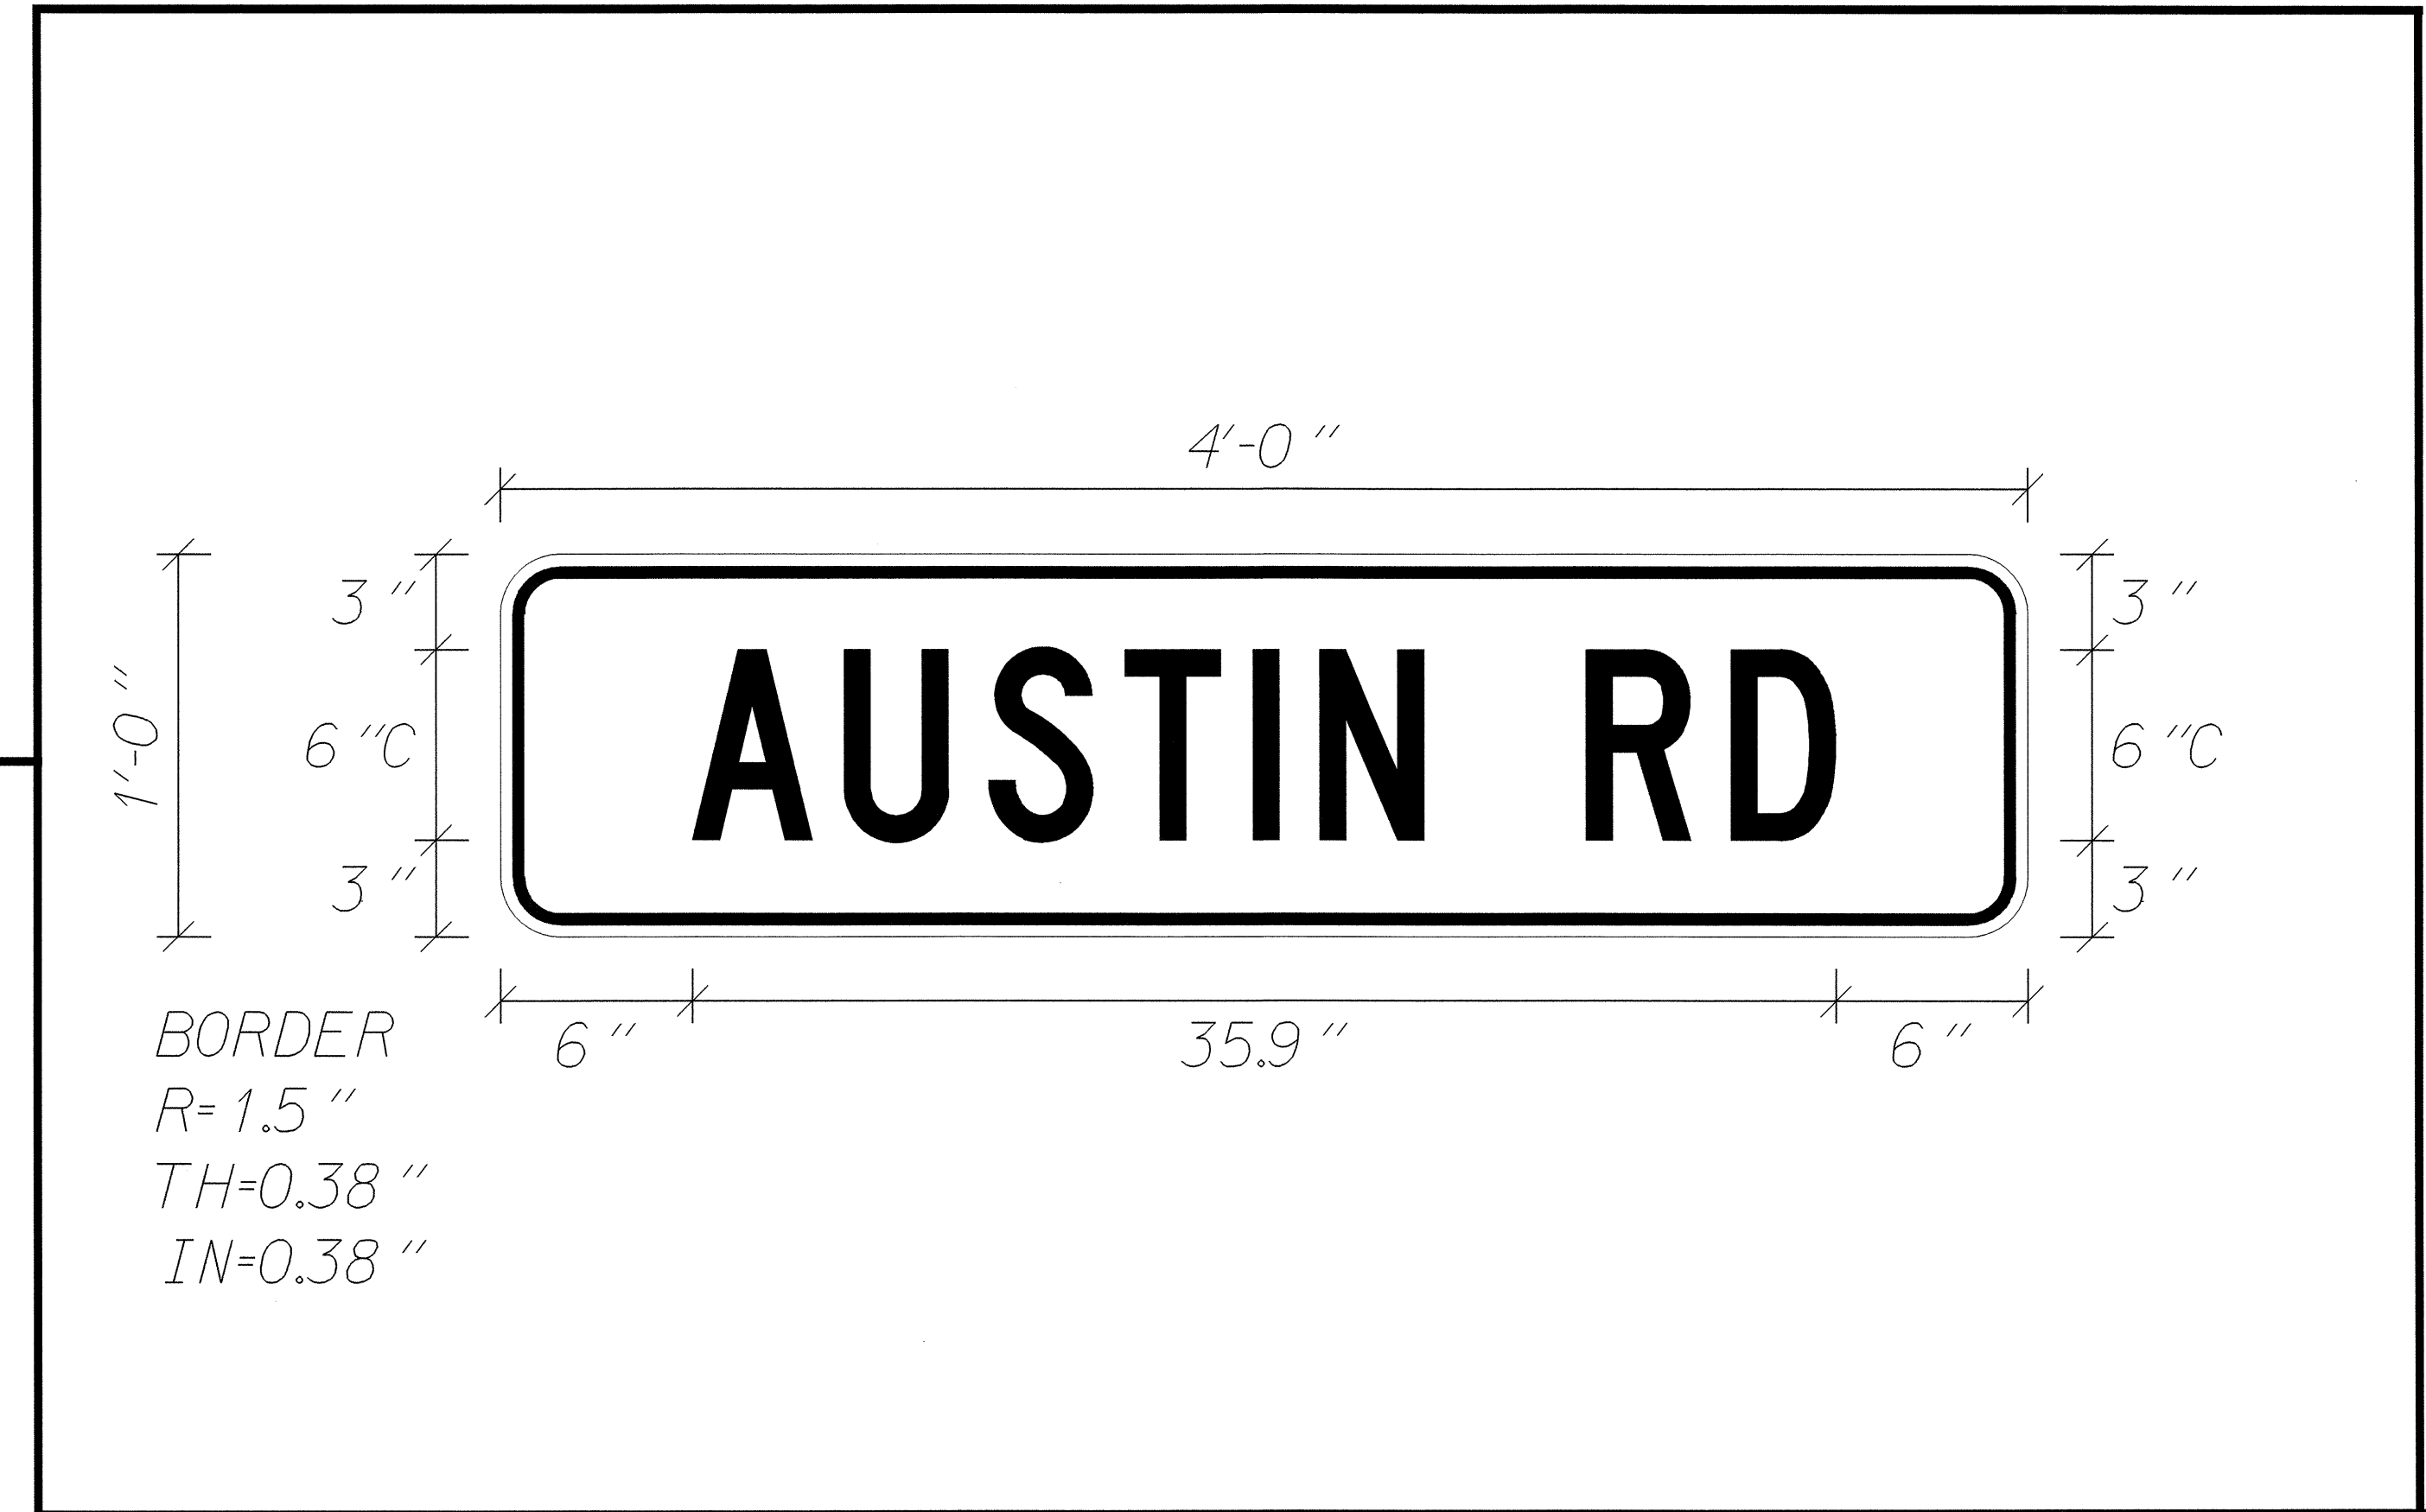

- NOTES:
- Legend and border shall be direct applied non-reflective sheeting.
 - Background shall be Type VII, VIII or IX reflective sheeting.

Letter spacings are to start of next letter																Series/Size
																Text Length
	A	U	S	T	I	N		R	D							06
6	4.8	4.5	4.3	4	2.1	3.3	5.1	4.6	3.3	6						35.9

Spacing Factor is 1 unless specified otherwise
 FILENAME: GS40_ENGL

14-JAN-2005 15:02
 \\ers-ccrfs01\AS37004\TCP\TC-templ.dgn
 Tgermiller AT TEL22233

APPROVED:	DATE: 8/3/04	DETOUR SIGN DETAIL	
SEAL			
SCALE: NONE	DATE: 08/04		REVISIONS
DWG. BY: TAG	DESIGN BY: TAG		
REVIEWED BY: JWG			